


HILARY DUNFORD ARCHITECT
 1 THURLOW TERRACE
 LONDON NW5 4JB
 T: +44 (0)20 7485 2905
 F: +44 (0)20 7485 2877
 hilary.dunford@mac.com

31 AINGER ROAD
 LONDON NW3 3AT


FLOOR PLANS AS PROPOSED
 DRWG NO. 907 - P -23

Scale 1:100@ A3 sheet size
 DATE 26-06-2010


RECEIVED
 09 JUL 2010

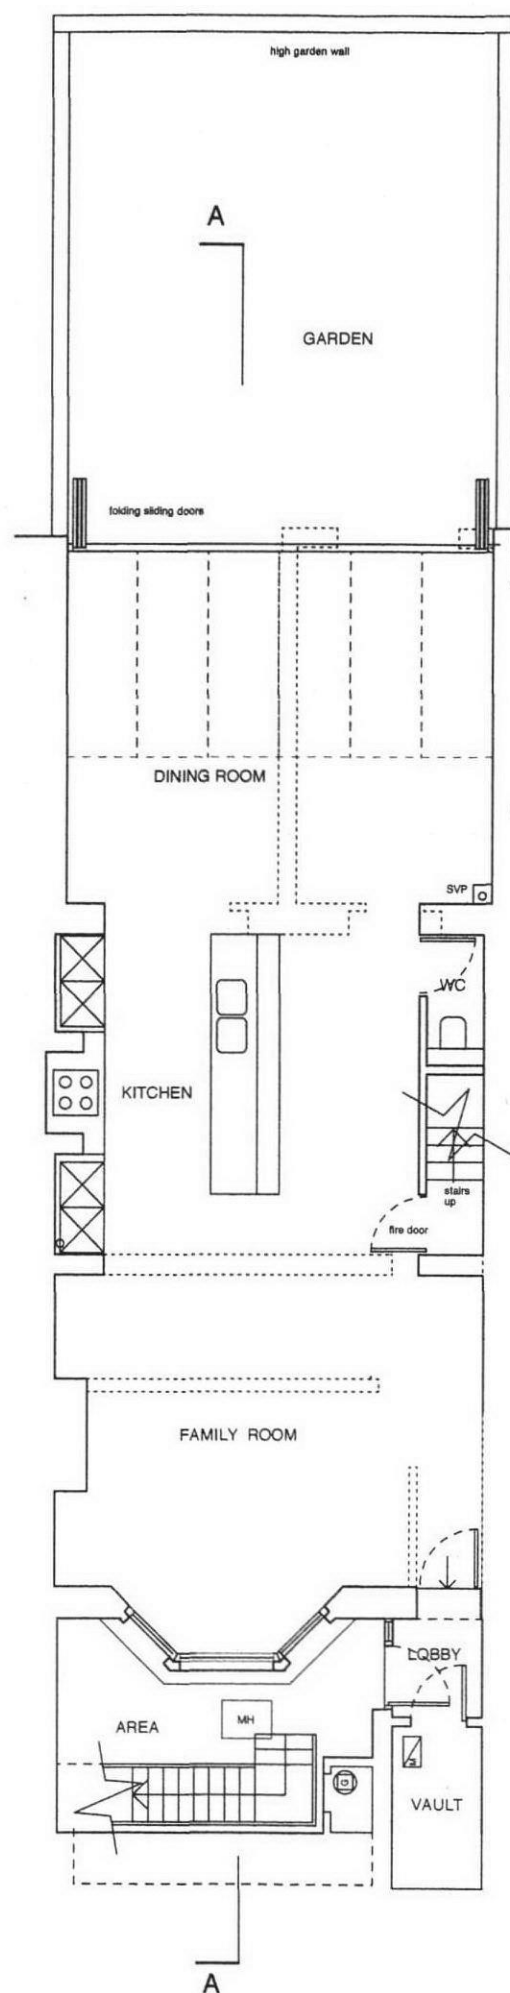


BASEMENT

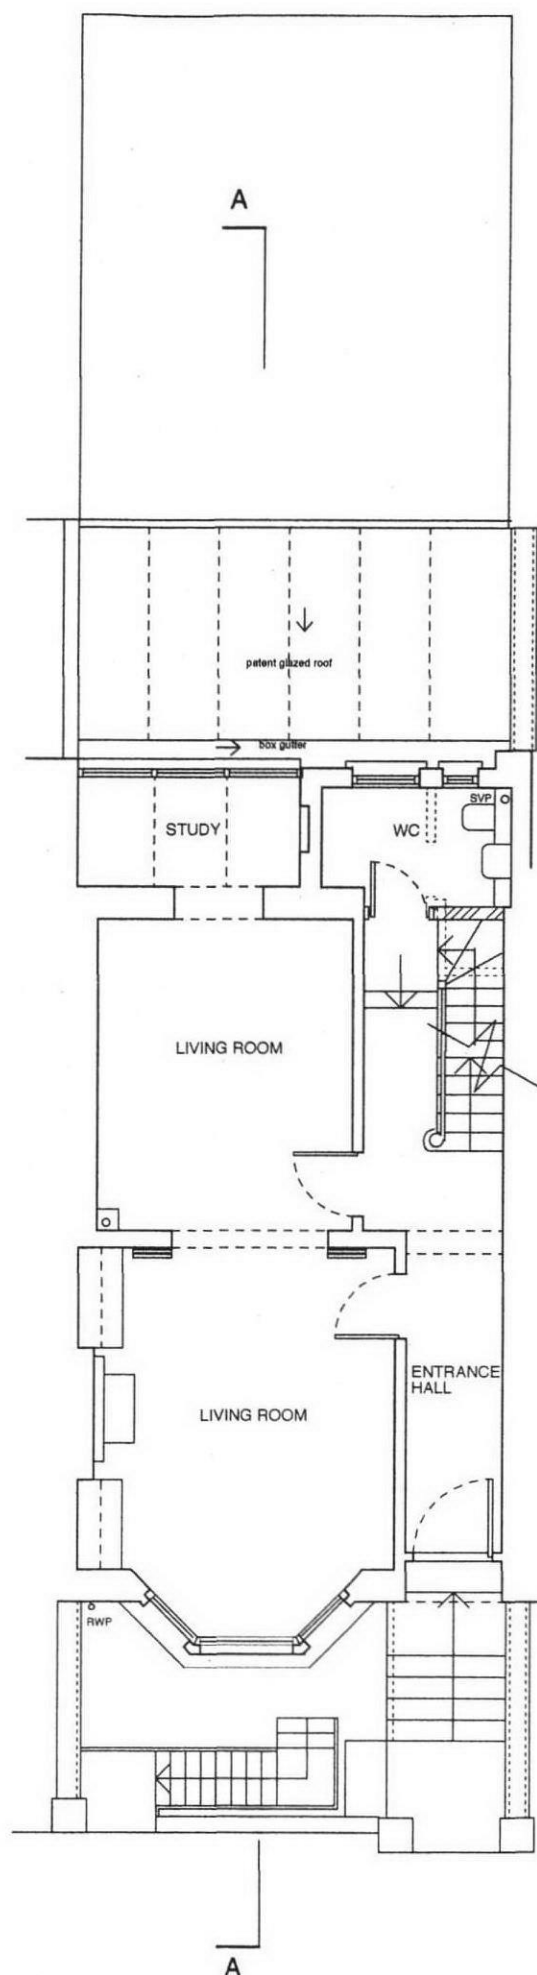


UPPER GROUND FLOOR

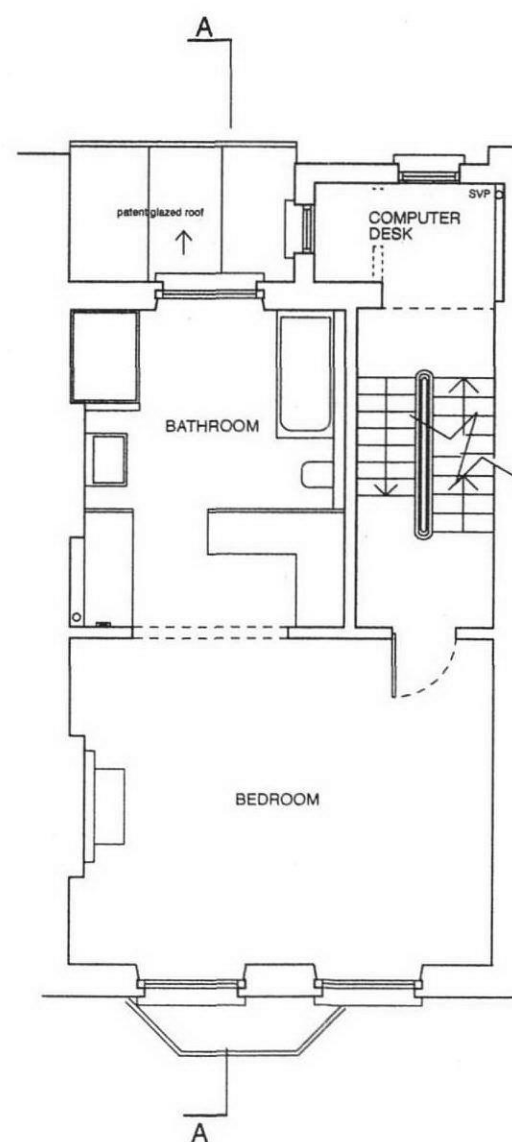

FIRST FLOOR

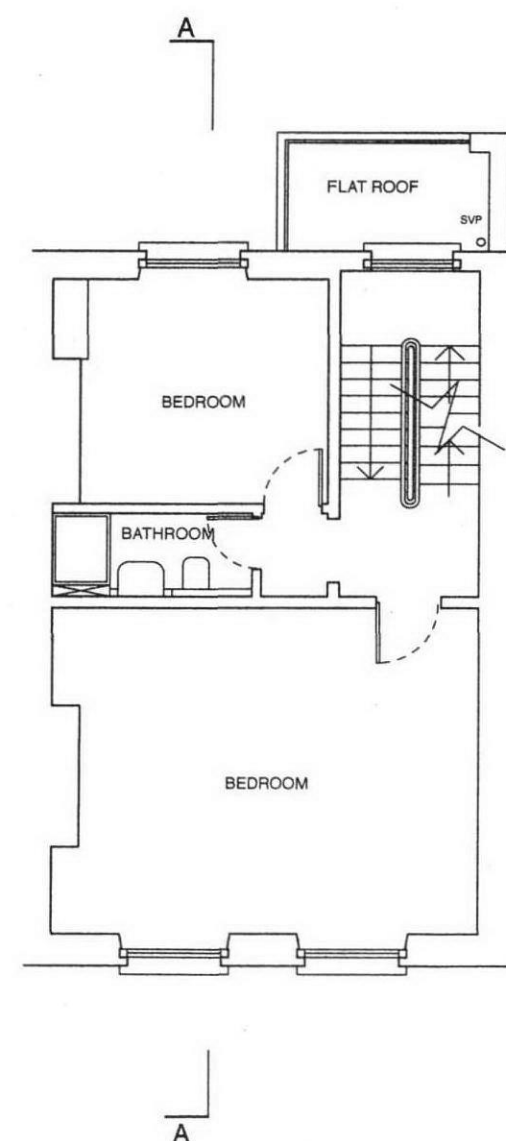

SECOND FLOOR

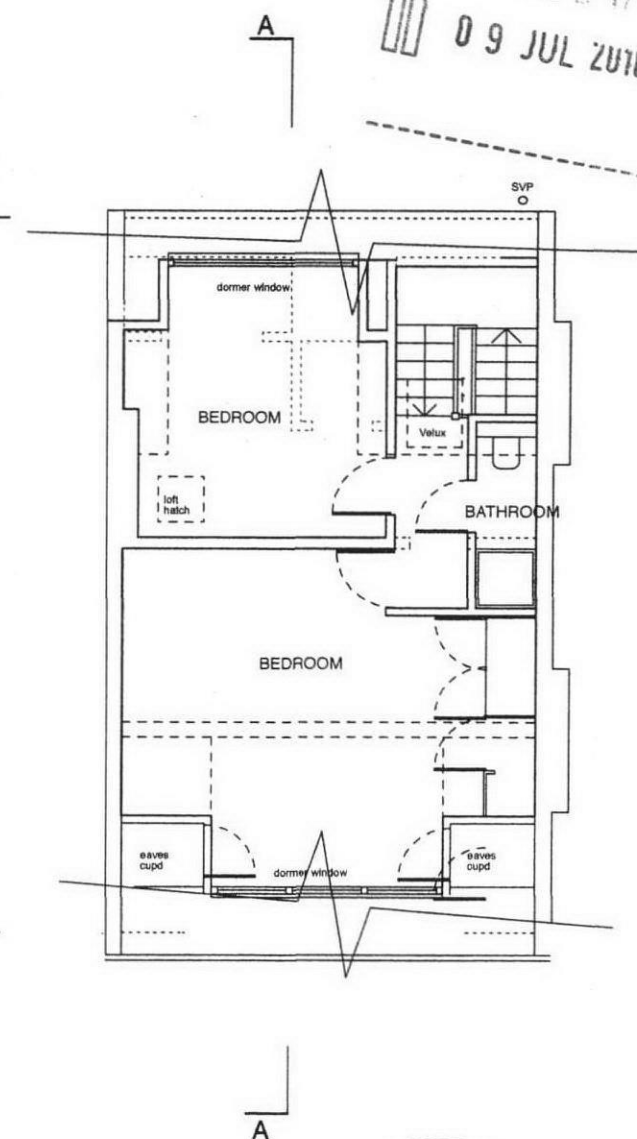

THIRD FLOOR

