


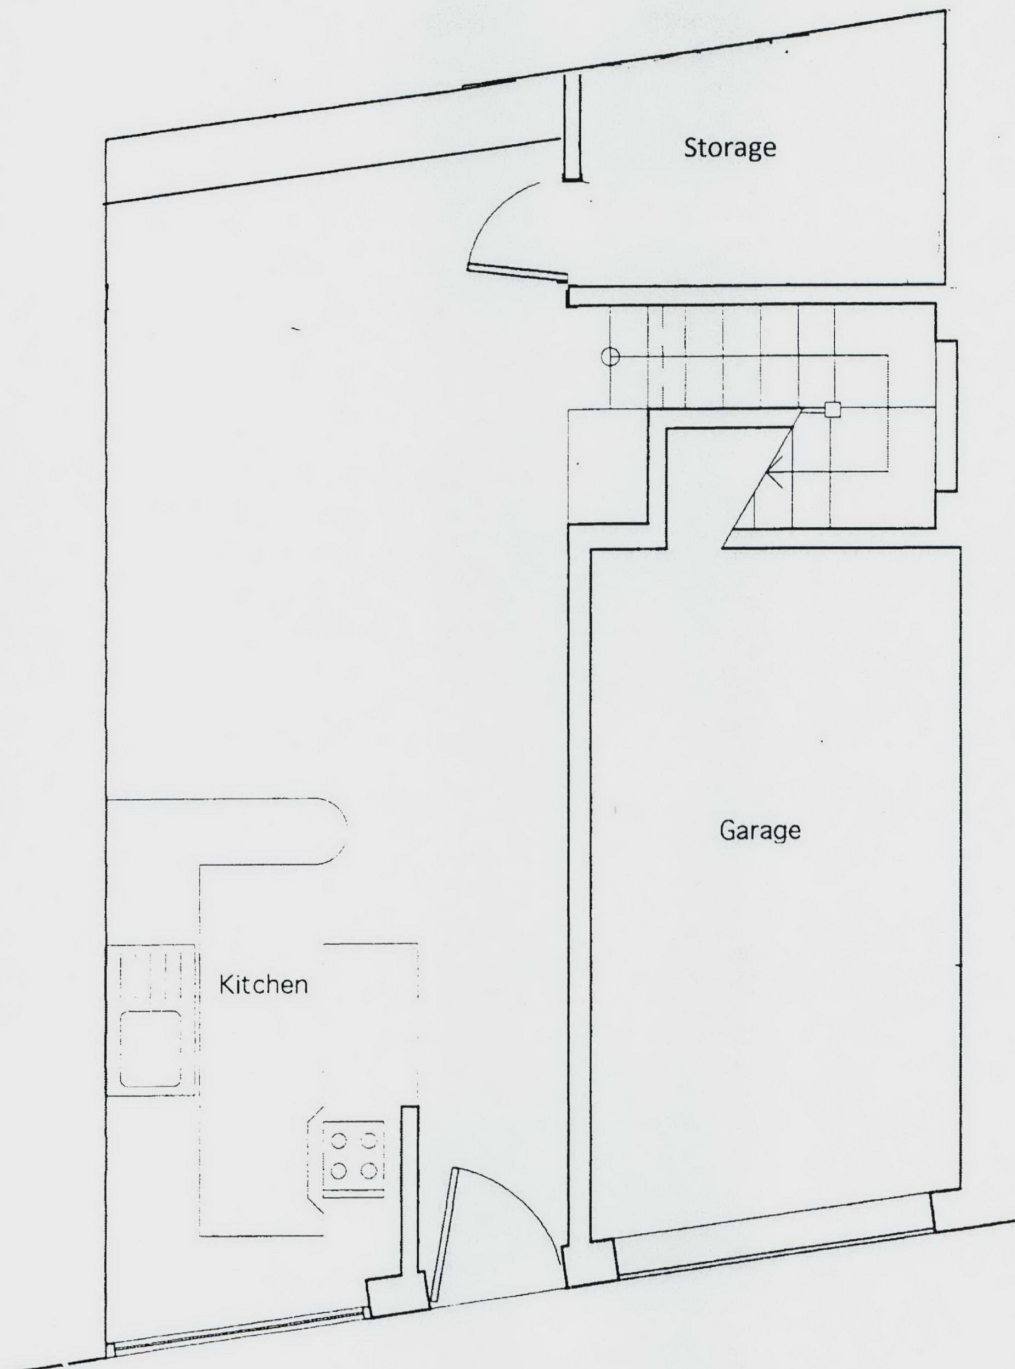

Ground Floor Plan

3 Steeles Mews South NW3 4SJ

Current

Scale 1:50

Dwg No. 3SMS-005

July 2010