


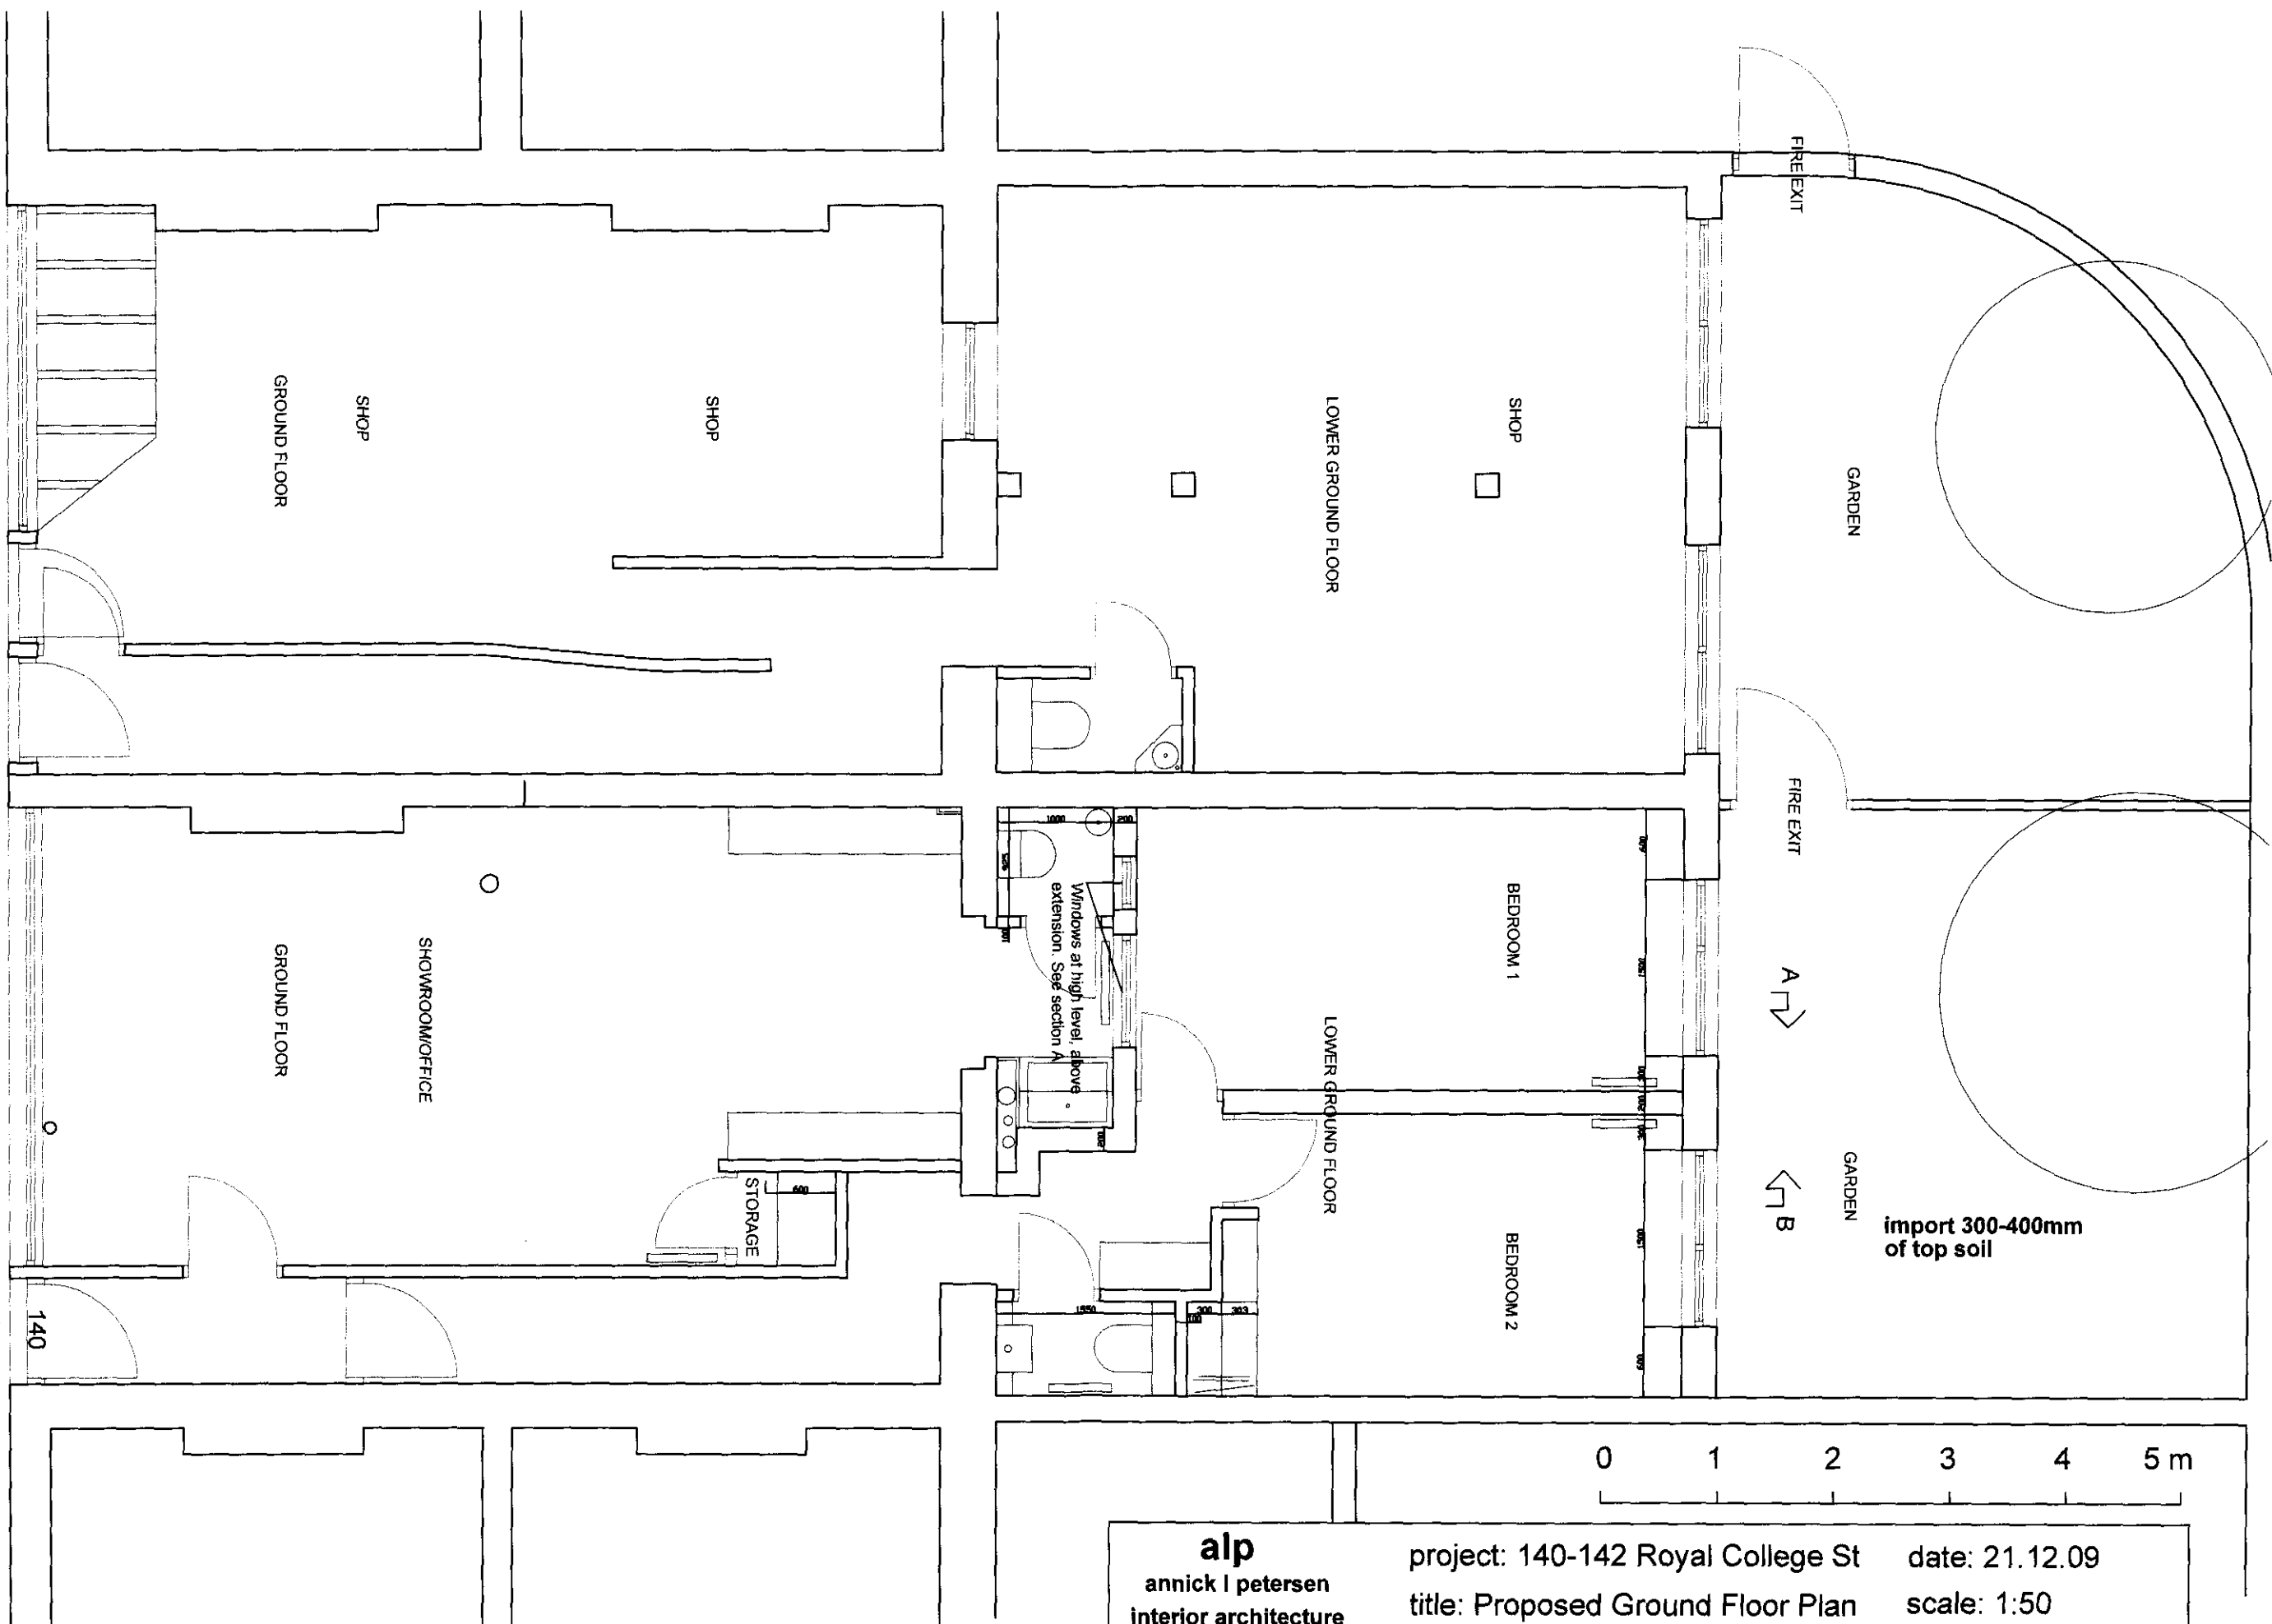

PROPOSED GROUND FLOOR PLAN

NEW ENTRANCE TO LOWER
GROUND FLOOR FLAT

ENTRANCE WITH POSSIBLE
NEW SLOPE TBC

0 1 2 3 4 5 m

alp annick I petersen interior architecture and design 17 chetwynd rd, london nw5 1bx tel/fax 020 7267 3529 Contractors must verify all dimensions on site before any works are commenced. This drawing is for information only.	project: 140-142 Royal College St	date: 21.12.09
	title: Proposed Ground Floor Plan	scale: 1:50
	client:	drg no: WDGF-02
		rev: B

completion 5