





01. Existing Front Elevation CC  
1:50

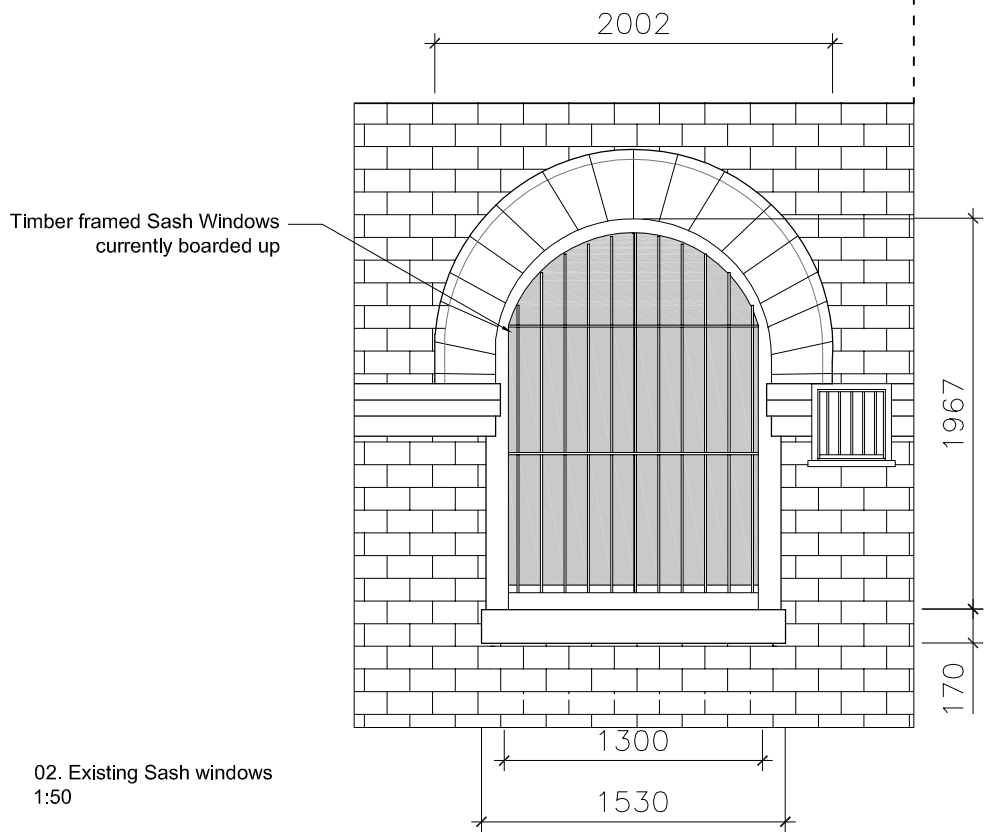


02. Existing Sash windows  
1:50

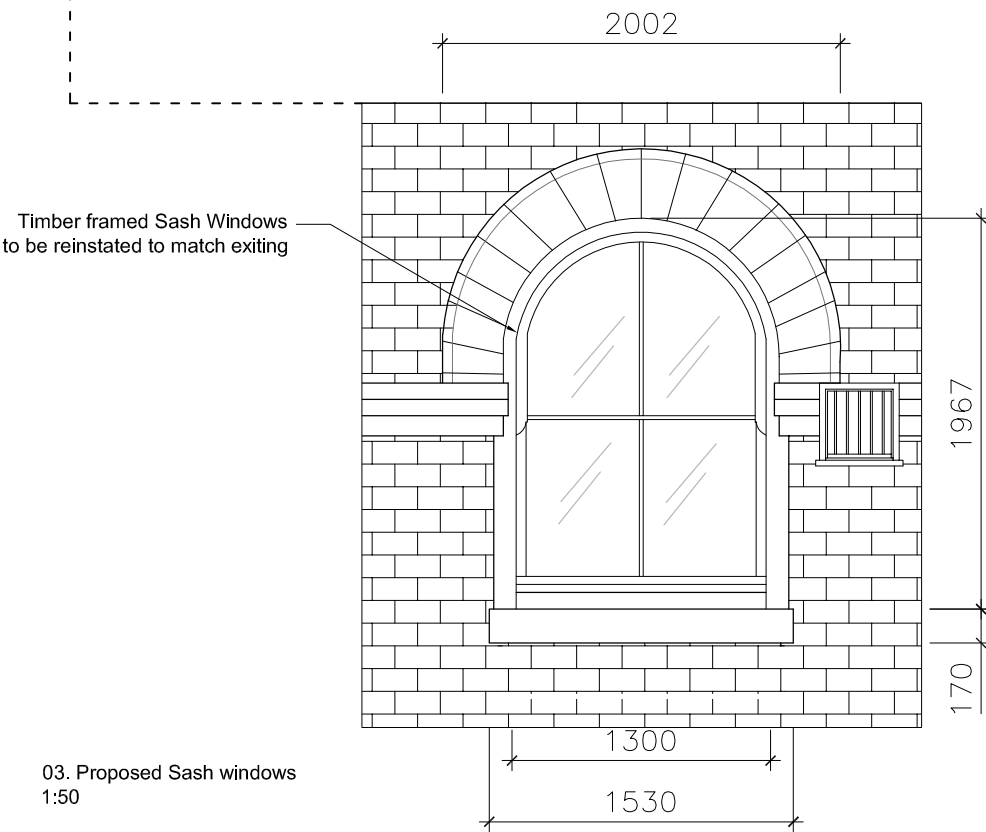

03. Proposed Sash windows  
1:50

| EMERGENCY FIRE EQUIPMENT / SIGNAGE & DETECTION |                                        |
|------------------------------------------------|----------------------------------------|
| WATER - FIRE EXTINGUISHER                      | EXIT SIGNAGE                           |
| FOAM - MULTI PURPOSE FIRE EXTINGUISHER         | DIRECTIONAL EXIT SIGNAGE               |
| DRY POWDER - FIRE EXTINGUISHER                 | ILLUMINATED DIRECTIONAL EXIT SIGNAGE   |
| CO2 - FIRE EXTINGUISHER                        | ILLUMINATED DIRECTIONAL EXIT SIGNAGE   |
| WET CHEMICAL - FIRE EXTINGUISHER               | WALL MOUNTED A OPERATED SMOKE DETECTOR |
| FIRE BLANKET                                   | WALL MOUNTED A OPERATED HEAT DETECTOR  |
|                                                | FIRE ALARM SOUNDER                     |
|                                                | FIRE ALARM PANEL                       |
|                                                | EMERGENCY EXIT GLASS POOL              |
|                                                | EMERGENCY EXIT GLASS POOL              |
|                                                | EMERGENCY DOWN LIGHTS                  |
|                                                | EMERGENCY DOWN LIGHTS                  |

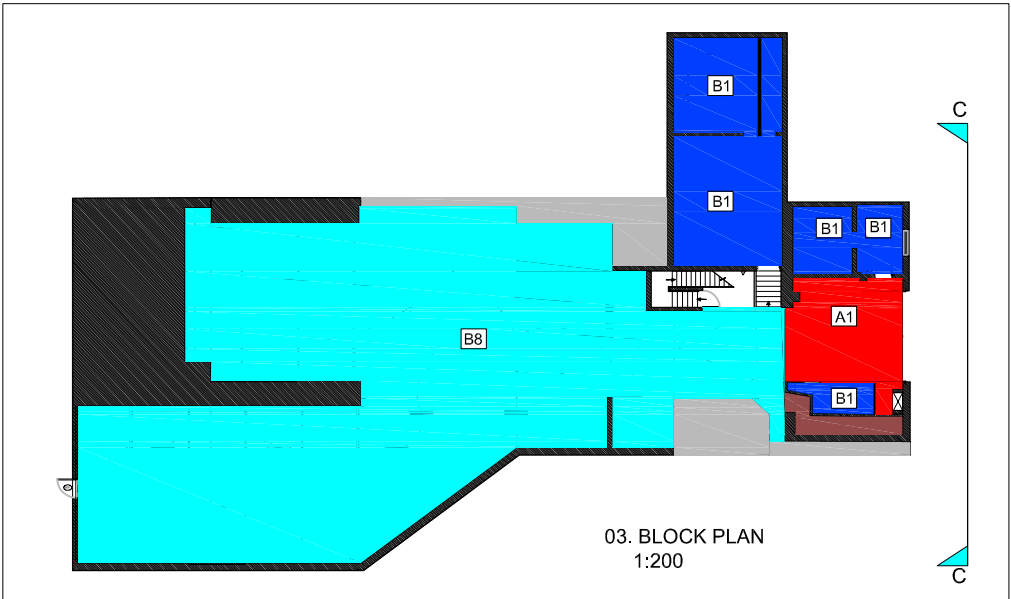

03. BLOCK PLAN  
1:200

This drawing is the property of BLUE LIME who retain the sole copyright of its contents & it may not be reproduced in part or in whole without written permission

# KEY

- Total Existing Grd fl area = 566.7
- Existing B1 B8 Use Class area = 367.6
  - Proposed A1 use class area = 35.0 sqm
  - Existing Grd fl office area B1 Use class area = 92.3 sqm
  - W/C

| Amendments: |      |      |             |
|-------------|------|------|-------------|
| Rev         | Int. | Date | Description |

|   |   |   |   |
|---|---|---|---|
| - | - | - | - |
|---|---|---|---|

Project:  
21 Bonny street  
Camden  
London  
NW1 9PE

Title:  
FRONT ELEVATION

**blue lime**  
consultancy

Bluelime Consultancy LTD  
Unit 3  
17-19 Bonny Street  
London  
NW1 9PE

Tel: +44 (0) 844 800 5711  
Fax: +44 (0) 844 800 5659  
Info@bluelime.co.uk

21 BONNY STREET

Drawn By: CKT  
Scale: 1:50 @ A1  
Date: 14/06/2010

Drawing Number: BLC-TF-FE-02  
Revision: B

Do not scale from this drawing. Dimensions to be checked on site.