

KEY

- ① New Branch Nameplate and opening times.
- ② Illuminated Projecting Signage (900x525x90mm).
- ③ New CCTV Decal.
- ④ Blue/black vinyl apply internally to window. Illuminated eagles installed to outside of glazing. Butterfield Signs to advise.
- ⑤ New Illuminated Individual Letter Signage.
- ⑥ Remove existing light box and replace existing glazing with clear glass.
- ⑦ Remove existing security shutters and make good to the area. Retain timber doors and re-varnish.
- ⑧ Remove existing stainless steel plate and make good to stone facade to match existing.
- ⑨ All window frames to be cleaned.
- ⑩ Re-spray ATM surrounds in blue/black RAL 5004.

NOTE
This drawing has been prepared from historical information that cannot be guaranteed accurate
Responsibility is not accepted for errors made by others in scaling from this drawing. All construction information should be taken from figured dimensions only.
All dimensions should be checked on site prior to the manufacture of any components

HATCHING

	New Secure partition wall.		Amtico Stone Effect Flooring
	New Partition wall.		Amtico Steamed Ash Flooring
	Existing Partition wall		Barrier matting
	Solid walls		2008 Hard Flooring 1200x600
			2008 Hard Flooring 600x300
			Area not in scope

KEY

BM	=	Branch Manager
ABM	=	Assistant Branch Manager
CM	=	Cash Manager
PB	=	Personal Banker
LB	=	Local Business
PREM	=	Premier Banking
BFP	=	Barclays Financial Planner
BHF	=	Barclays Home Finance
SBO	=	Student Banking Officer
MU	=	Multiple Use

28.06.2010	D	BB	-	Bigger signage. Illuminated eagles to window above ATMs, up-dated notes.
28.05.2010	C	BB	SN	CONSTRUCTION ISSUE.
14.05.2010	B	BB	JoC	DRAFT DESIGN ISSUE. Updated notes and dimensions, changed branch name plate to current deployment.
04.05.2010	A	BB	-	Upgraded Scheme to REMODEL.

DATE :	REV	DRAWN	CHECKED	NOTES.
--------	-----	-------	---------	--------

S&W STOREPLANNING™

EXMOUTH HOUSE
3 - 11 PINE STREET
LONDON
EC1R 0JL

PHONE: 020 7713 9900
FAX: 020 7713 9910
swdesign@swsdesign.co.uk


Project
KINGS CROSS
23/27 EUSTON ROAD
KINGS CROSS
LONDON, NW1 2SB
PIM No.11197



Drawing Title
**FRONT ELEVATION
AS PROPOSED
REMODEL 2010**

Branch Sort Code 20-10-53	Branch ID 09	Supplier Project No D9148-040	
Scale 1:50@A3	Drawn JoC	Checked -	Date 15.01.2010
Drg.No D9148-040_401			Revision D
Barclays FM Project No.			

FRONT ELEVATION 1:50
EUSTON ROAD

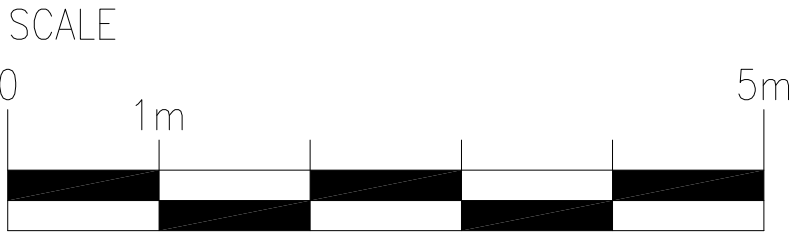

CONSTRUCTION ISSUE