




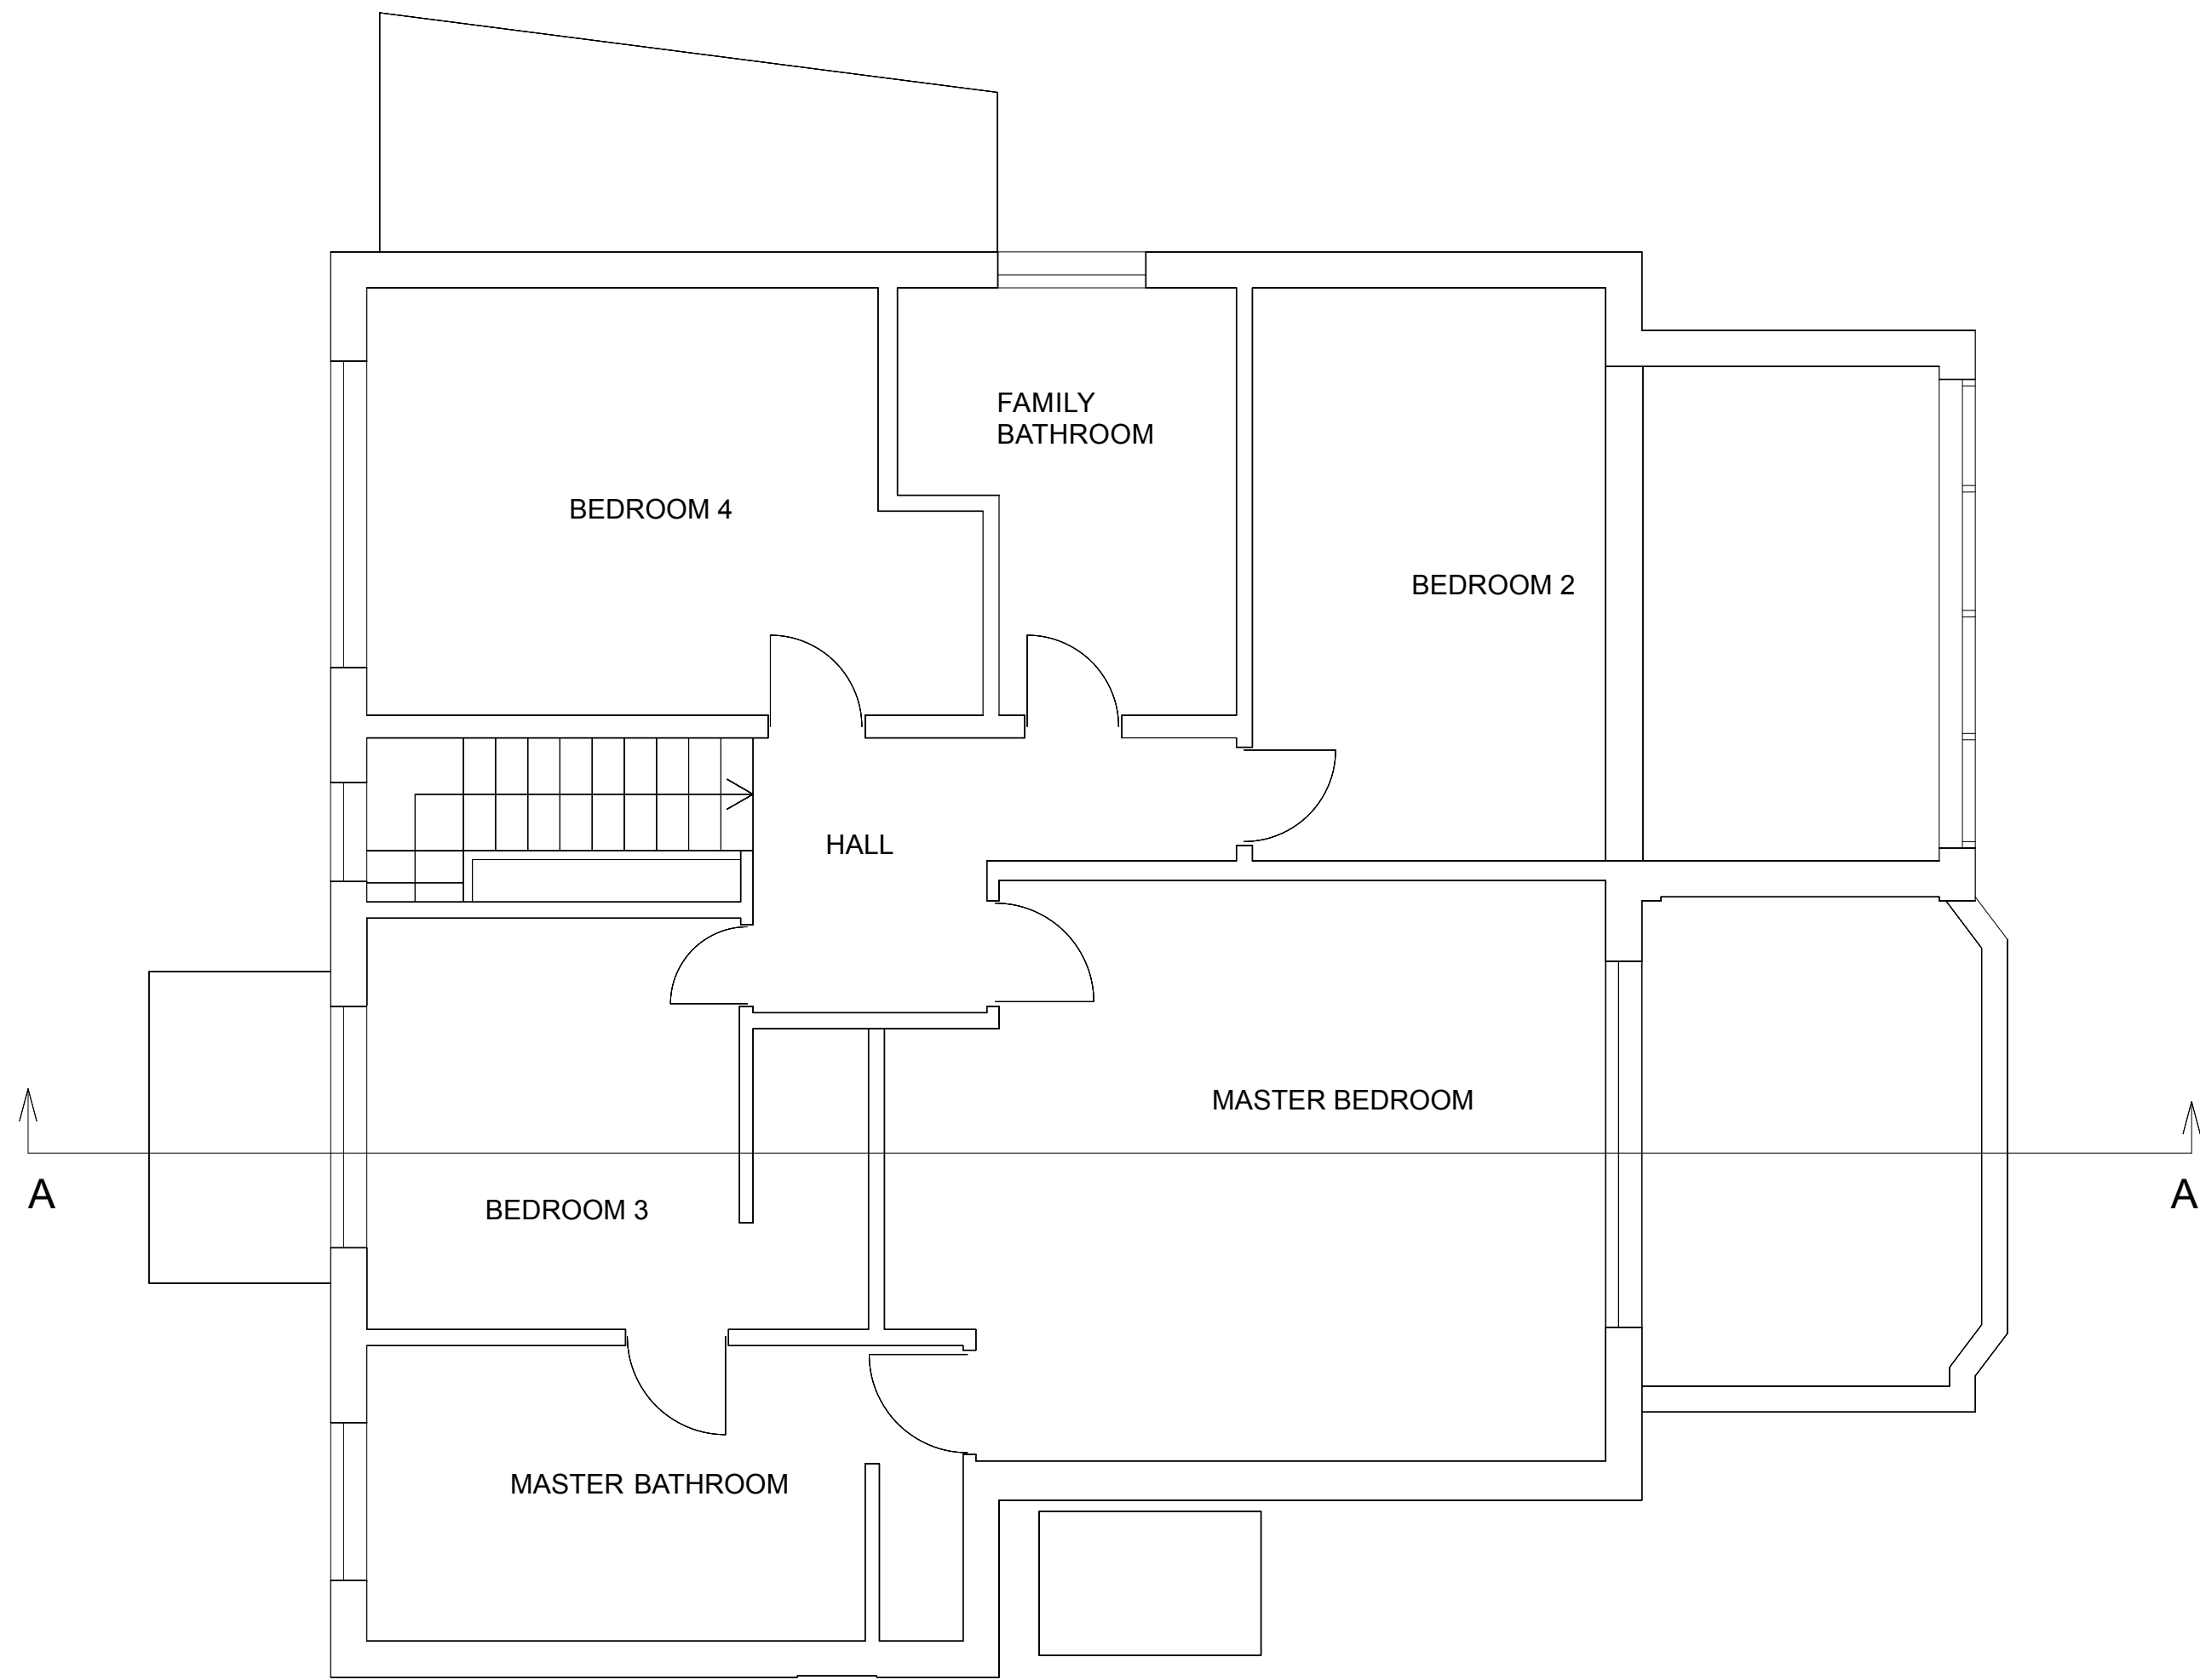

LEVEL 01

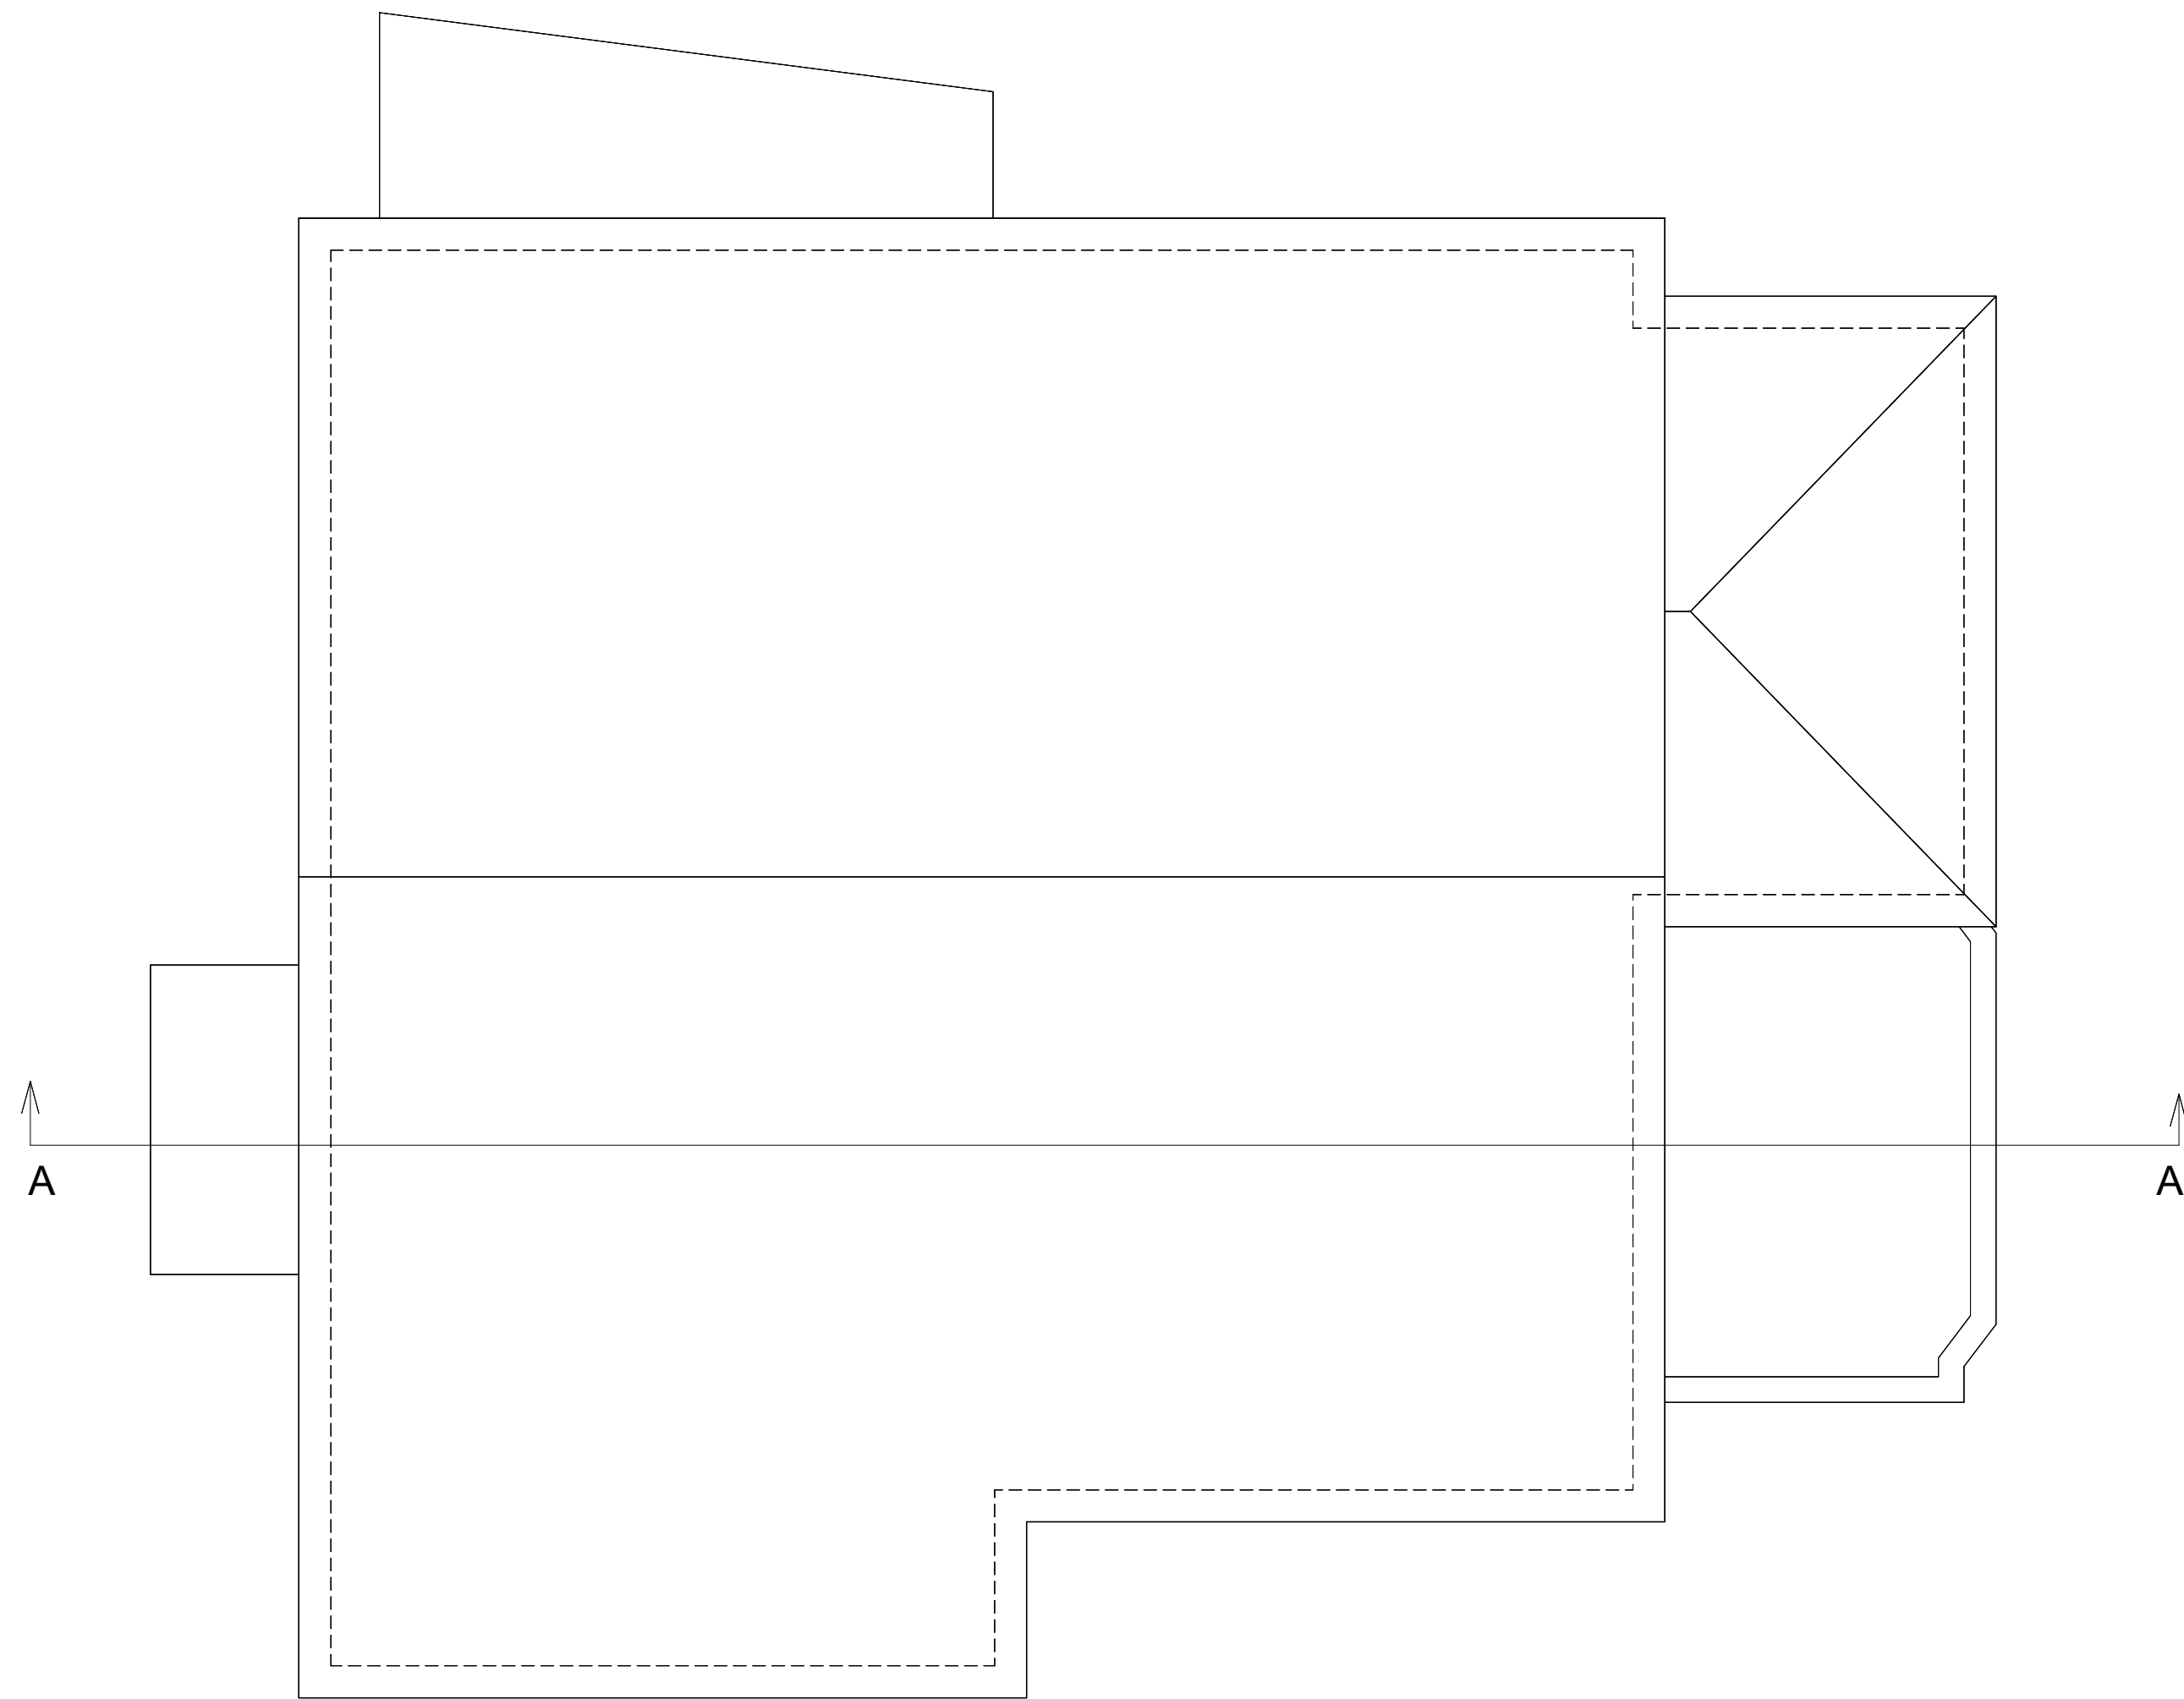

ROOF PLAN

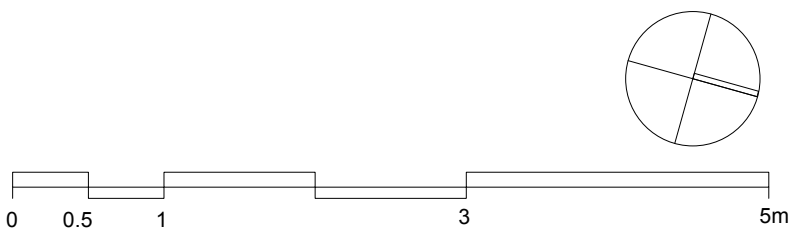

DO NOT SCALE - VERIFY ALL DIMENSIONS ON SITE

client: Huma Wilson

128 Belsize Lane, London NW3 5AB

title: EXISTING PLANS
LEVEL 01 + ROOFPAN

dwg no: E003	job no: 013
scale: 1:50@A1,1:100@A3	status: FOR PLANNING
date: JULY 2010	rev:
by: MR/AB	

ay architects[®]
2nd Floor Linton House, 39-51 Highgate Road, London NW5 1RS, UK
[t] ++44(0)20 7287 2967 [e] info@ayarchitects.com [w] www.ayarchitects.com