





EAST ELEVATION

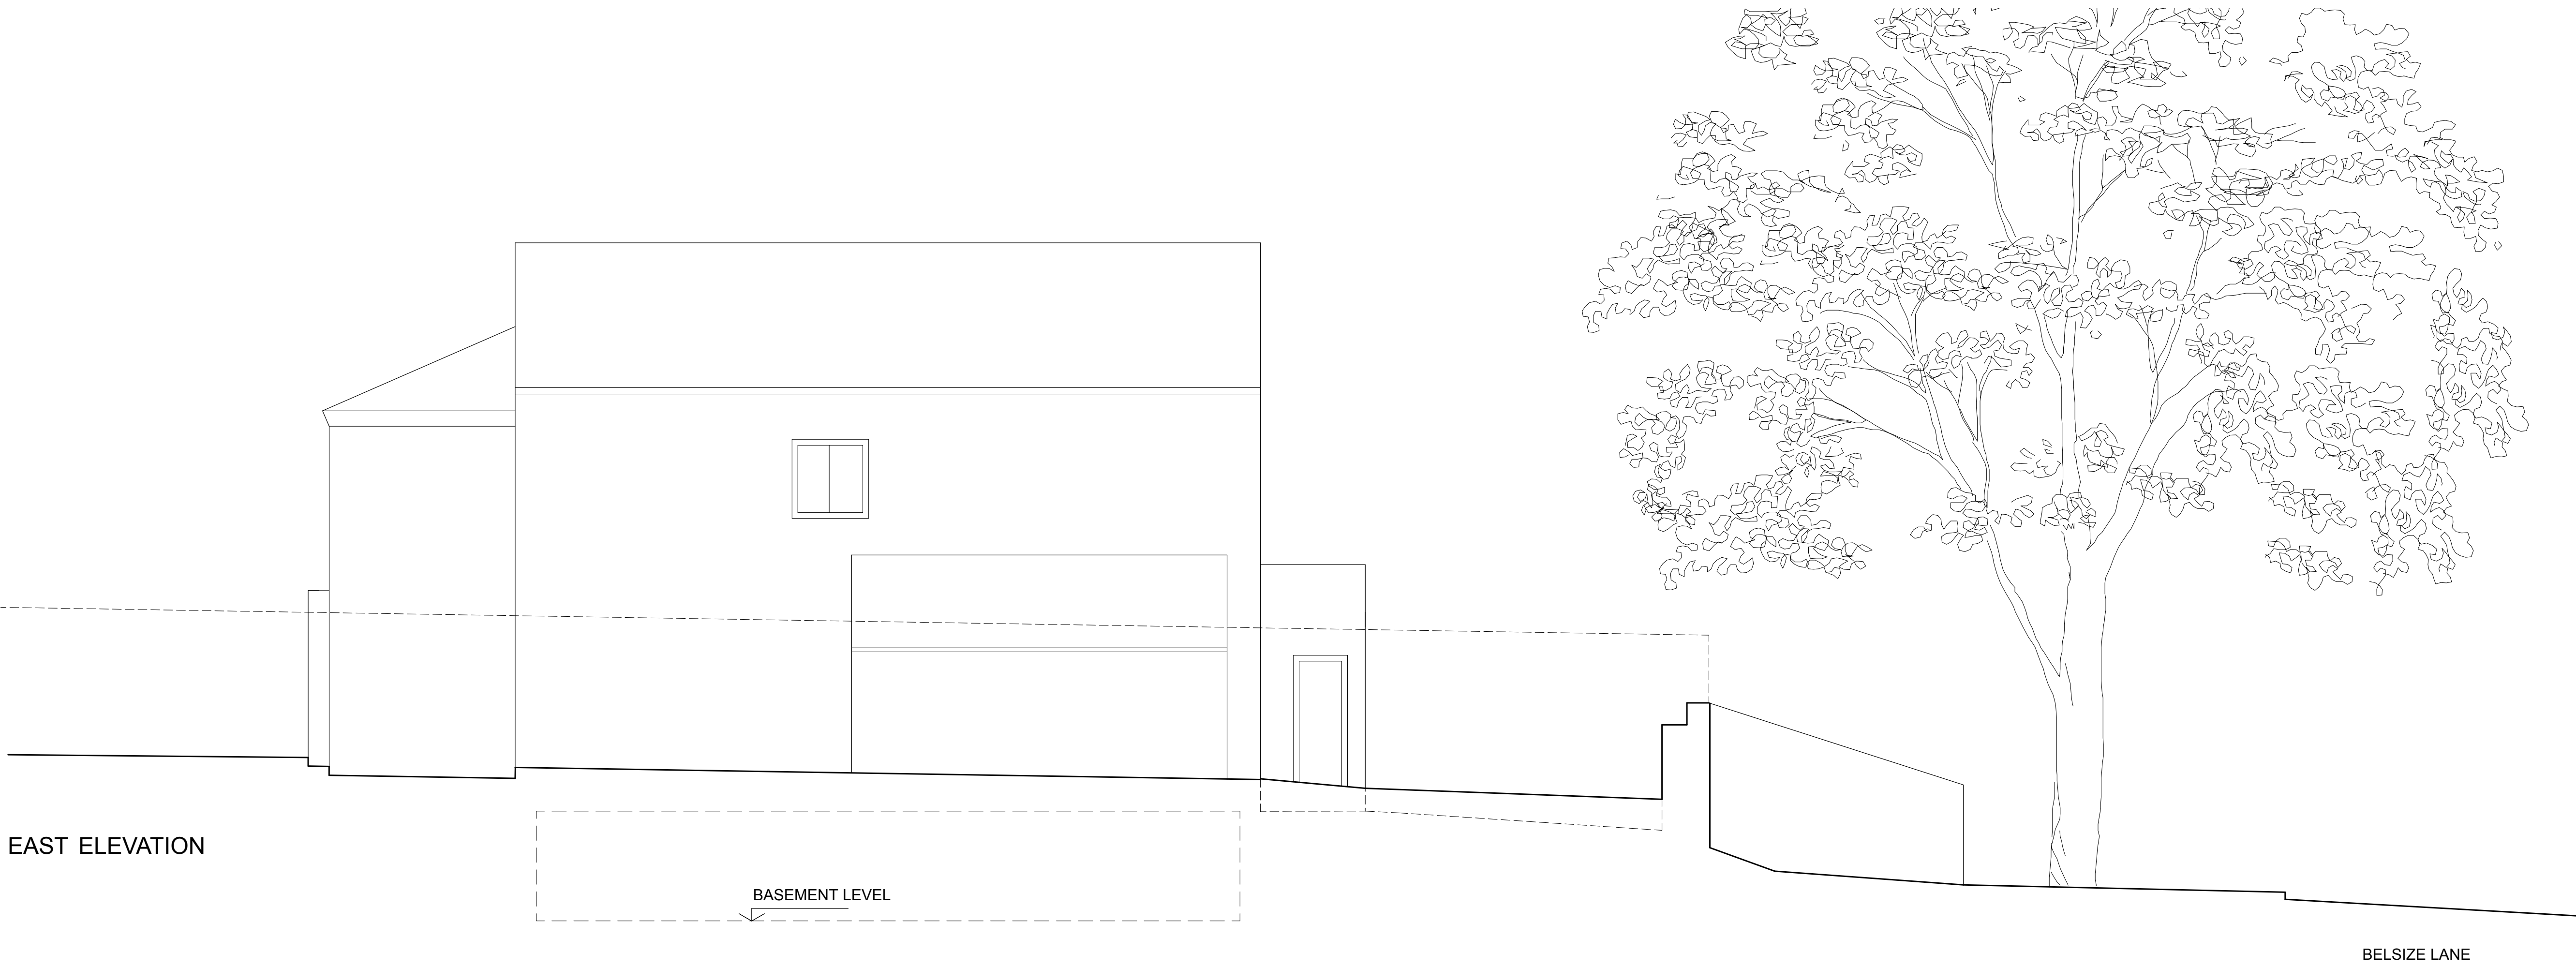

NORTH ELEVATION

 

DO NOT SCALE - VERIFY ALL DIMENSIONS ON SITE

client: Huma Wilson

128 Belsize Lane, London NW3 5AB

title: EXISTING ELEVATIONS
NORTH + WEST

dwg no: E006 job no: 013
scale: 1:50@A1, 1:100@A3 status: FOR PLANNING
date: JULY 2010 rev:
by: MR/AB

ay architects®
2nd Floor Linton House, 39-51 Highgate Road, London NW5 1RS, UK
[t] ++44(0)20 7267 2967 [e] info@ayarchitects.com [w] www.ayarchitects.com