


LOWER GROUND FLOOR PLAN  
as existing

 

## CUBE DESIGNS


Architecture and Interior Design

7 ISHAM ROAD, NORBURY, LONDON, SW16 4TH  
Tel/Fax +44(0) 20 8764 0243  
Mbl: 07908 556 046  
email: jkarim@blueyonder.co.uk

Architecture Design & Planning  
Building Surveys Building Construction

### PLANNING

Rev.	Date	Notes	By
Project		125 KINGS CROSS ROAD LONDON WC1	
Title		LOWER GROUND FLOOR as existing	
By:		jik	Date: June 2010
Sheet:		.	Scale: 1:50 @ A4
Project No.		0951	Drawing No: 101 Rev: .

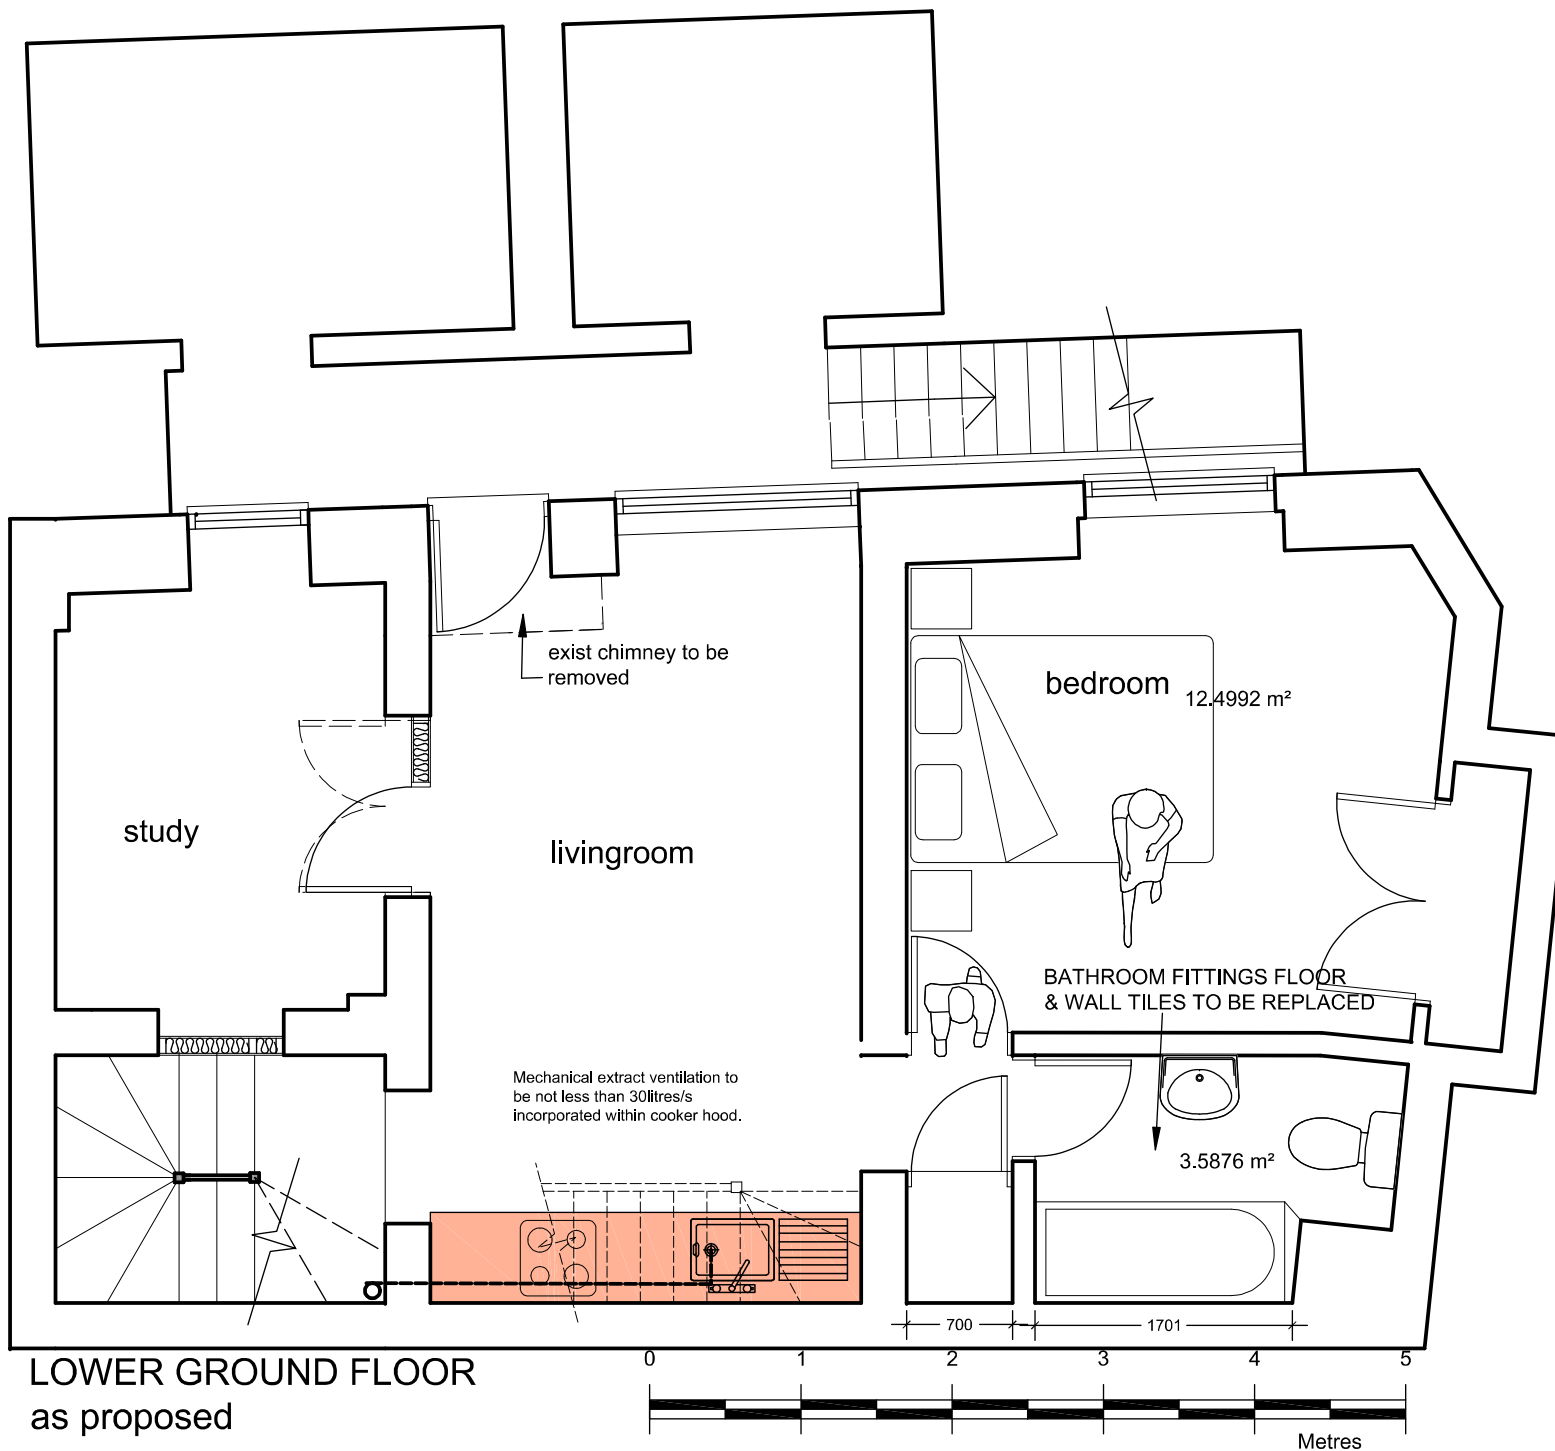

## CUBE DESIGNS


Architecture and Interior Design

7 ISHAM ROAD, NORBURY, LONDON, SW16 4TH  
Tel/Fax +44(0) 20 8764 0243  
Mbl: 07908 556 046  
email: jkarim@blueyonder.co.uk


Architecture Design & Planning  
Building Surveys Building Construction

### PLANNING

Rev.	Date	Notes	By
Project 125 KINGS CROSS ROAD LONDON WC1			
Title LOWER GROUND FLOOR as proposed			
By: jik		Date: June 2010	
Sheet: .		Scale: 1:50 @ A4	
Project No. 0951		Drawing No: 102	Rev: .

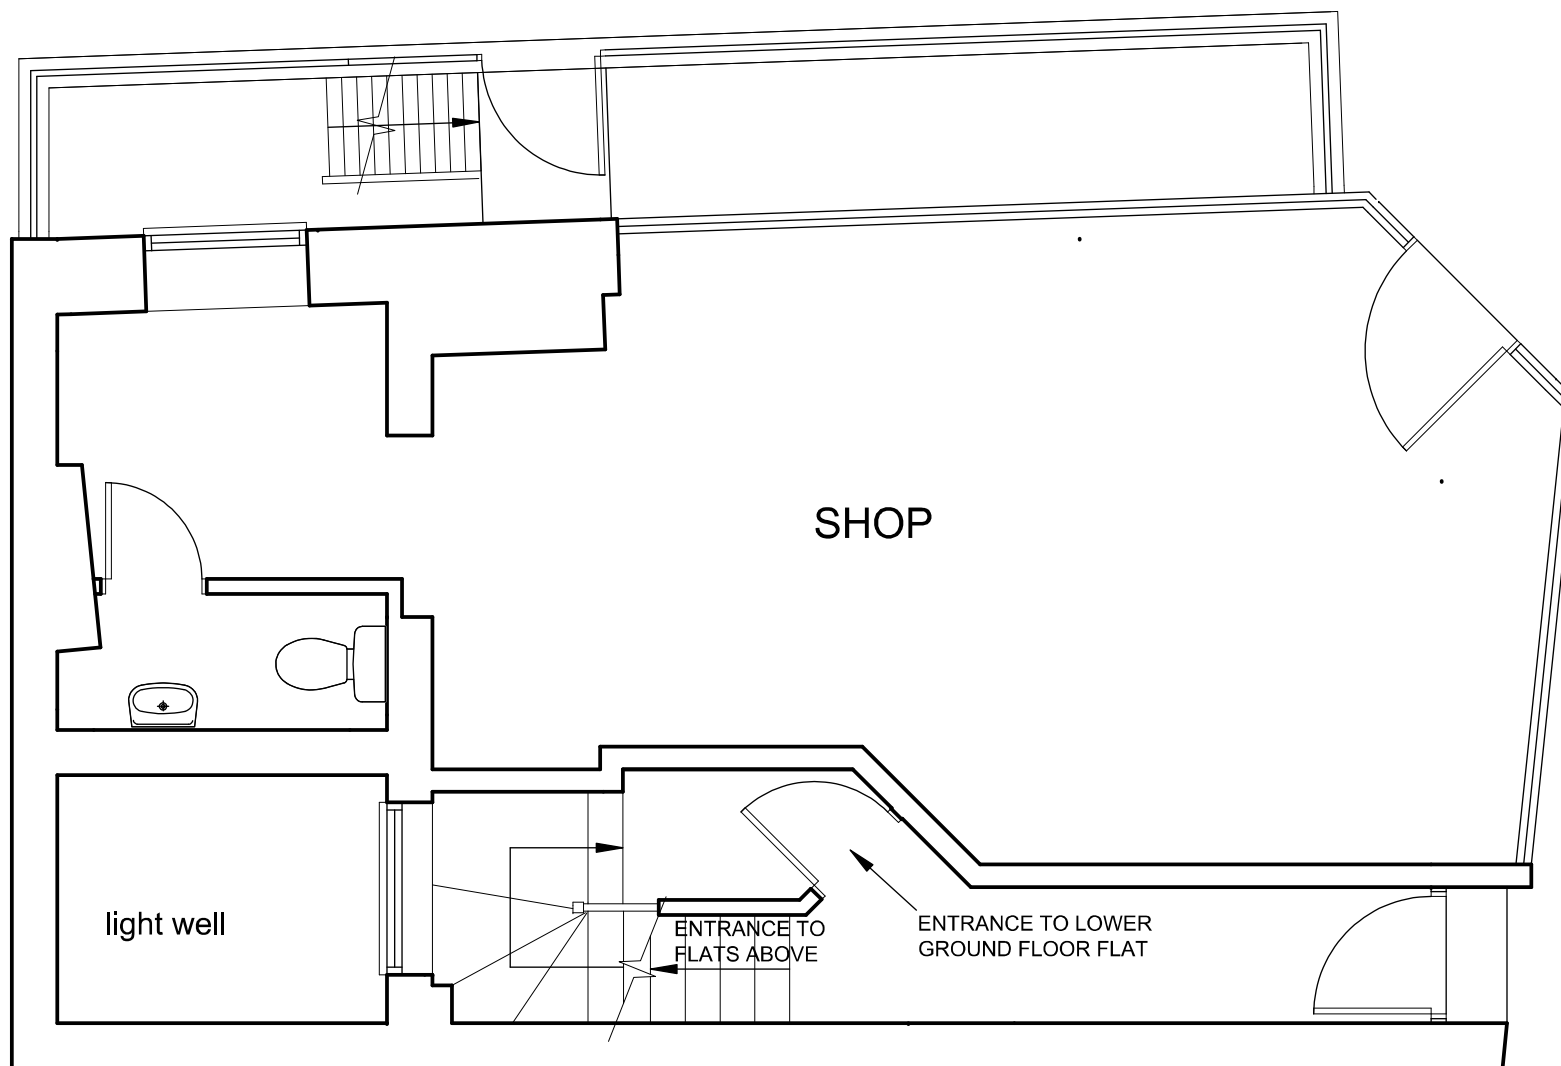

GROUND FLOOR PLAN  
as existing

 

## CUBE DESIGNS


Architecture and Interior Design

7 ISHAM ROAD, NORBURY, LONDON, SW16 4TH  
Tel/Fax +44(0) 20 8764 0243  
Mbl: 07908 556 046  
email: jkarim@blueyonder.co.uk


Architecture Design & Planning  
Building Surveys Building Construction

### PLANNING

Rev.	Date	Notes	By
		Project 125 KINGS CROSS ROAD LONDON WC1	
		Title GROUND FLOOR PLAN as existing	
By:	jik	Date:	June 2010
Sheet:	.	Scale:	1:50 @ A4
Project No. <b>0951</b>		Drawing No: <b>103</b>	Rev: .

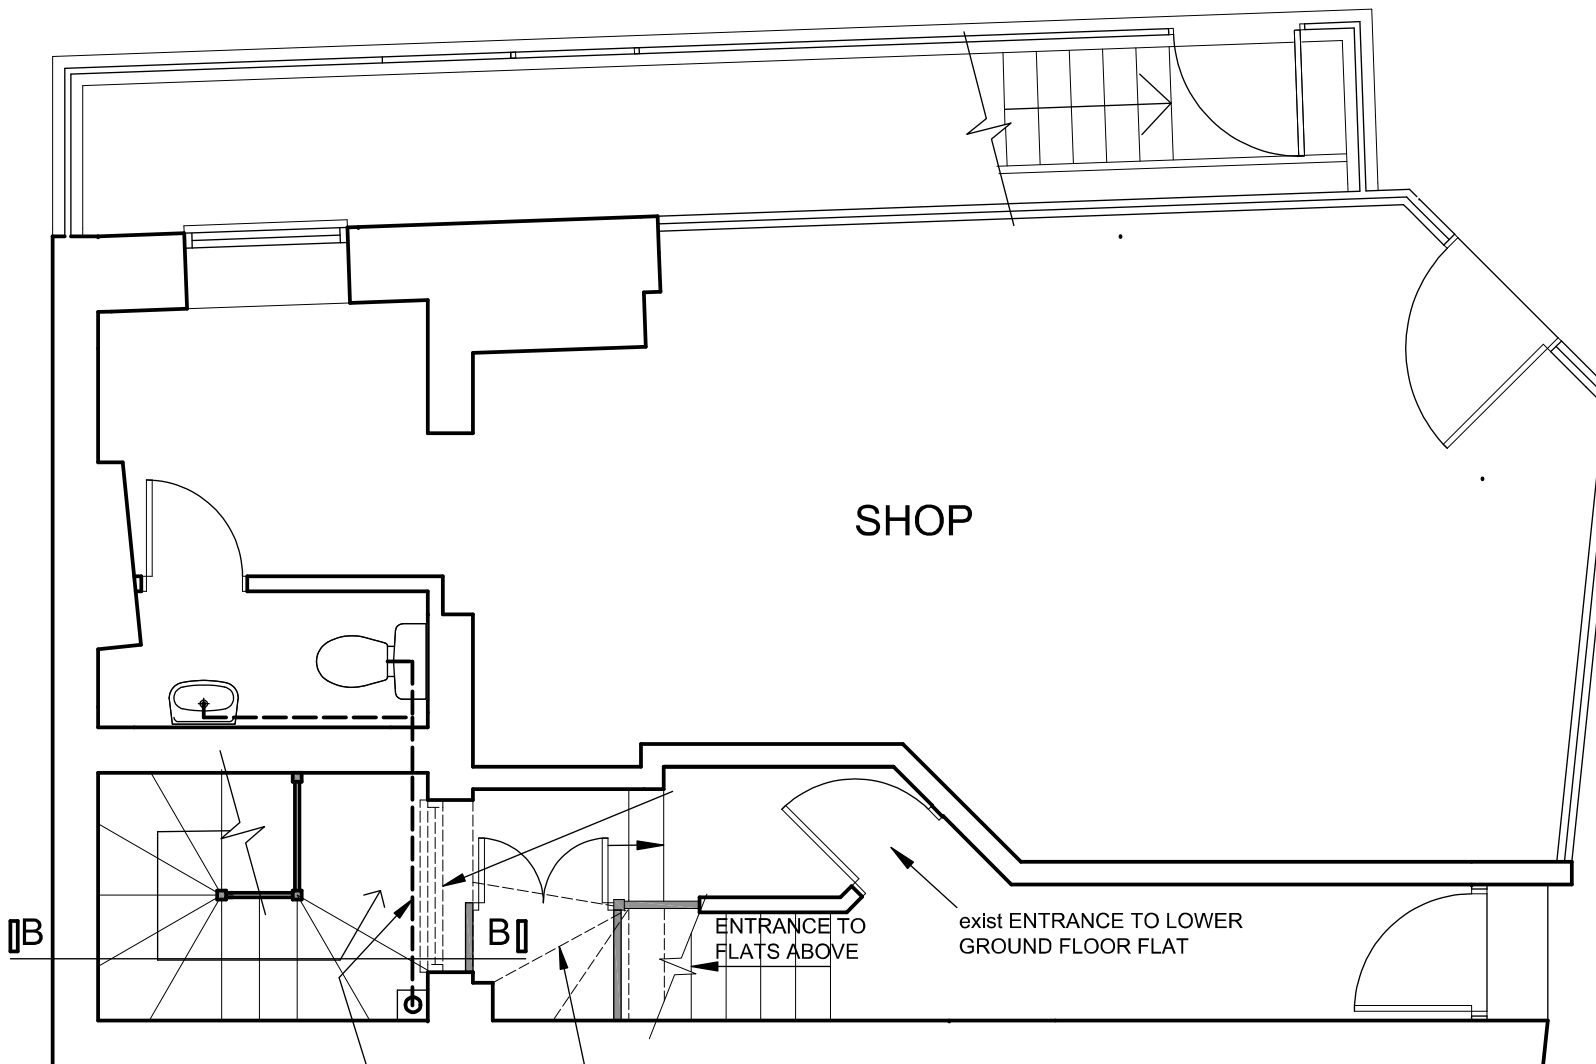

GROUND FLOOR PLAN  
as proposed

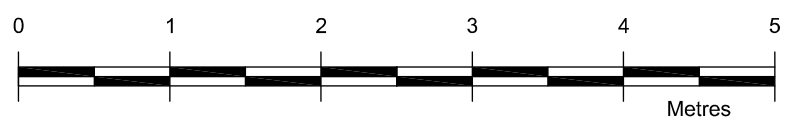

# CUBE DESIGNS

Architecture and Interior Design


7 ISHAM ROAD, NORBURY, LONDON, SW16 4TH  
Tel/Fax +44(0) 20 8764 0243  
Mbl: 07908 556 046  
email: jkarim@blueyonder.co.uk  
Architecture Design & Planning  
Building Surveys Building Construction

PLANNING			
Rev.	Date	Notes	By
Project 125 KINGS CROSS ROAD LONDON WC1			
Title GROUND FLOOR PLAN as proposed			
By: jik		Date: June 2010	
Sheet: .		Scale: 1:50 @ A4	
Project No. 0951		Drawing No: 104	Rev: .

CORNER OFF LICENCE

exist. gate

RIGHT FLANK ELEVATION  
as existing

 

**CUBE DESIGNS**

Architecture and Interior Design

7 ISHAM ROAD, NORBURY, LONDON, SW16 4TH  
Tel/Fax +44(0) 20 8764 0243  
Mbl: 07908 556 046  
email: jkarim@blueyonder.co.uk

Architecture Design & Planning  
Building Surveys Building Construction

**PLANNING**

Rev.	Date	Notes	By
Project 125 KINGS CROSS ROAD LONDON WC1			
Title RIGHT FLANK ELEVATION as existing			
By: jik		Date: June 2010	
Sheet: .		Scale: 1:50 @ A4	
Project No. 0951		Drawing No: 105	Rev: .

# CORNER OFF LICENCE

form new gate  
to match exist.


existing gate fixed  
shut.

new door

proposed chequered  
staircase

existing door  
converted to  
window

RIGHT FLANK ELEVATION  
as proposed

 


## CUBE DESIGNS

Architecture and Interior Design

7 ISHAM ROAD, NORBURY, LONDON, SW16 4TH  
Tel/Fax +44(0) 20 8764 0243  
Mbt: 07908 556 046  
email: jkarim@blueyonder.co.uk  
Architecture Design & Planning  
Building Surveys Building Construction


### PLANNING

Rev.	Date	Notes	By
Project 125 KINGS CROSS ROAD LONDON WC1			
Title RIGHT FLANK ELEVATION as proposed			
By: jik		Date: June 2010	
Sheet: .		Scale: 1:50 @ A4	
Project No. 0951		Drawing No: 106	Rev: .

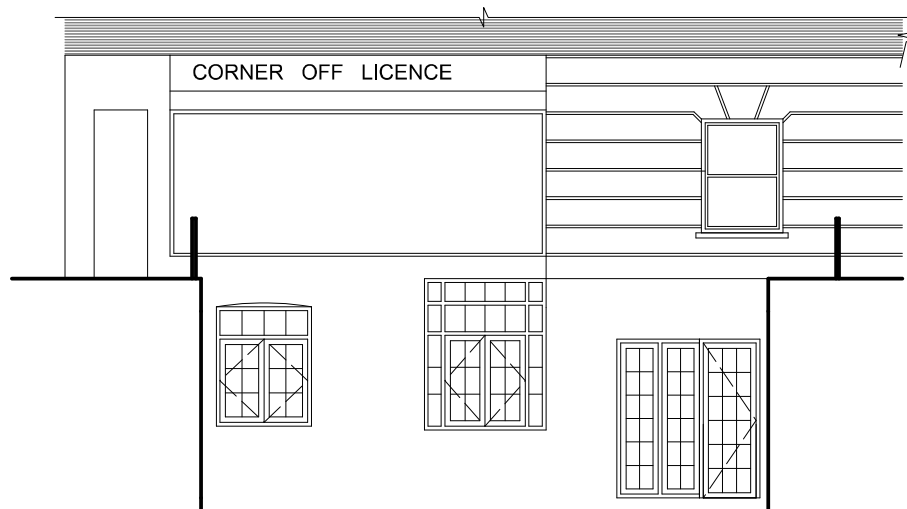

LOWER GROUND FLOOR  
ELEVATION  
as proposed

PREVIOUS APPROLAL  
No. 2009/4500/P

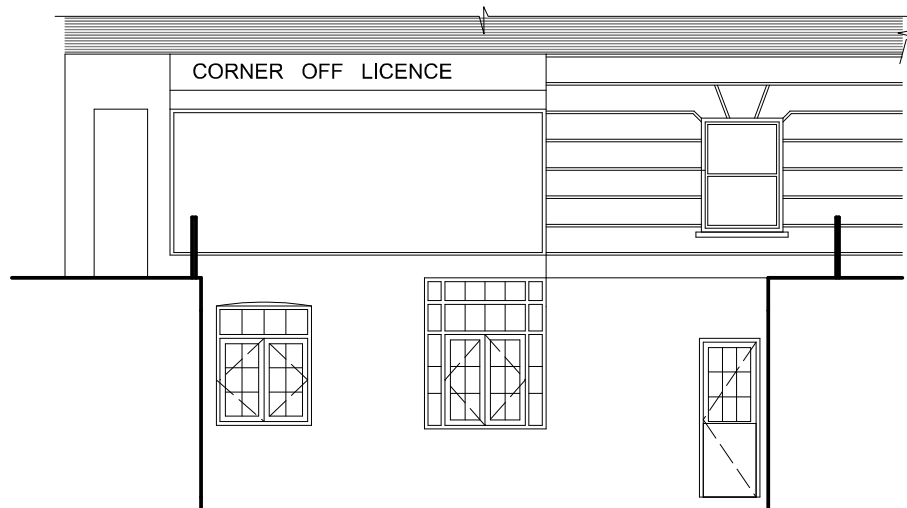

LOWER GROUND FLOOR  
ELEVATION  
as existing

## CUBE DESIGNS

Architecture and Interior Design

7 ISHAM ROAD, NORBURY, LONDON, SW16 4TH  
Tel/Fax +44(0) 20 8764 0243  
Mob: 07908 556 046  
email: jkarim@blueyonder.co.uk

Architecture Design & Planning  
Building Surveys Building Construction

### PLANNING

Rev.	Date	Notes	By
Project 125 KINGS CROSS ROAD LONDON WC1			
Title RIGHT FLANK ELEVATION as existing & as proposed			
By: jik		Date: June 2010	
Sheet: .		Scale: 1:100 @ A4	
Project No. 0951		Drawing No: 107	Rev: .