



LOWER GROUND FLOOR PLAN
as existing

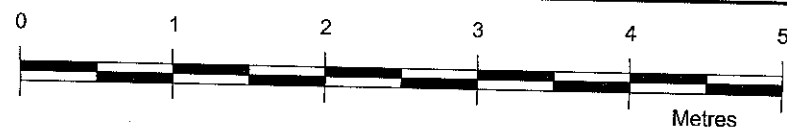

CUBE DESIGNS
Architecture and Interior Design

7 ISHAM ROAD, NORBURY, LONDON, SW16 4TH
Tel/Fax +44(0) 20 8764 0243
Mbl: 07908 556 046
email: jkarim@blueyonder.co.uk
Architecture Design & Planning
Building Surveys Building Construction

PLANNING			
Rev.	Date	Notes	By
Project		125 KINGS CROSS ROAD LONDON WC1	
Title		LOWER GROUND FLOOR as existing	
By:		jik	Date: June 2010
Sheet:		.	Scale: 1:50 @ A4
Project No.		0951	Drawing No: 101 Rev: .

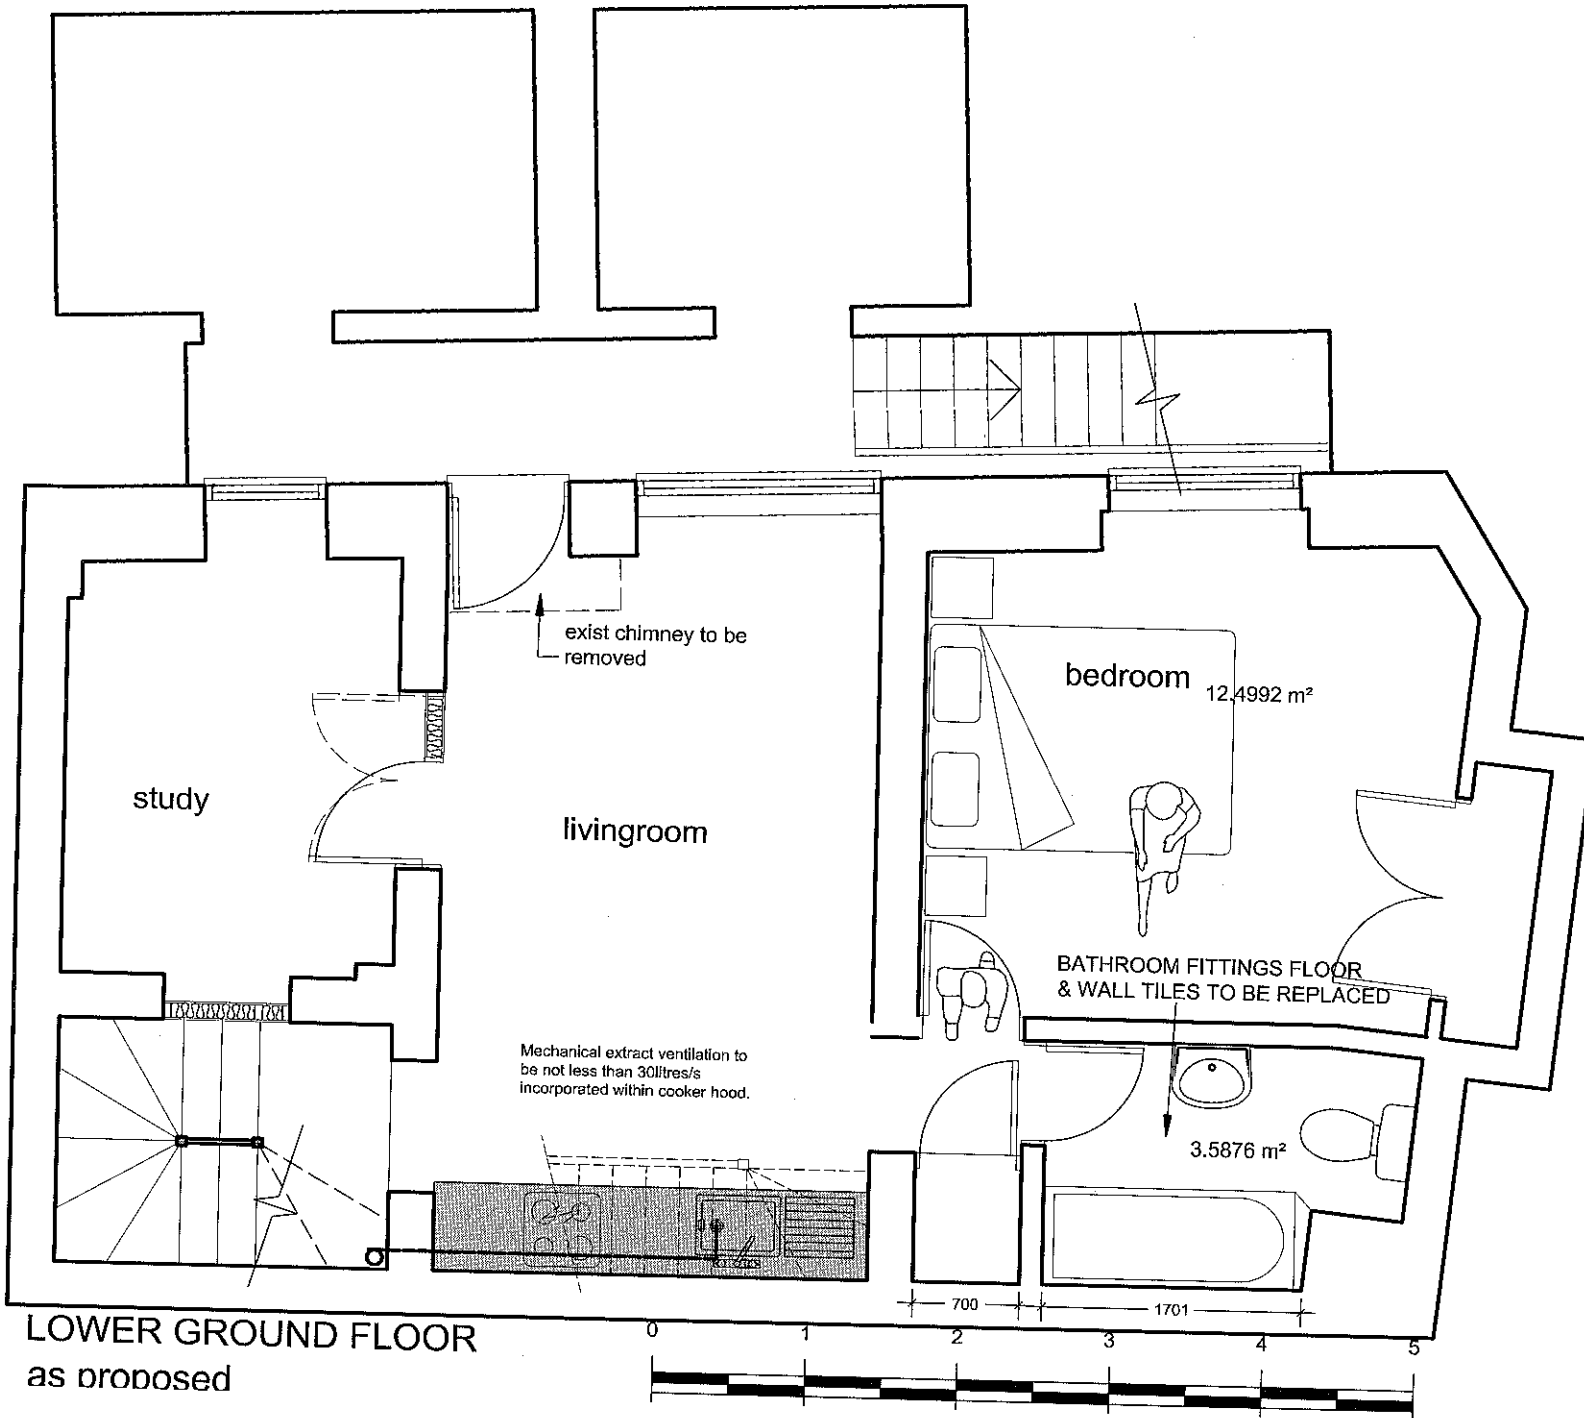


LOWER GROUND FLOOR
as proposed


CUBE DESIGNS
Architecture and Interior Design

7 ISHAM ROAD, NORBURY, LONDON, SW16 4TH
Tel/Fax +44(0) 20 8764 0243
Mob: 07908 556 046
email: jkarlm@blueyonder.co.uk
Architecture Design & Planning
Building Surveys Building Construction

PLANNING			
Rev.	Date	Notes	By
Project 125 KINGS CROSS ROAD LONDON WC1			
Title LOWER GROUND FLOOR as proposed			
By: jik		Date: June 2010	
Sheet:		Scale: 1:50 @ A4	
Project No. 0951		Drawing No: 102	

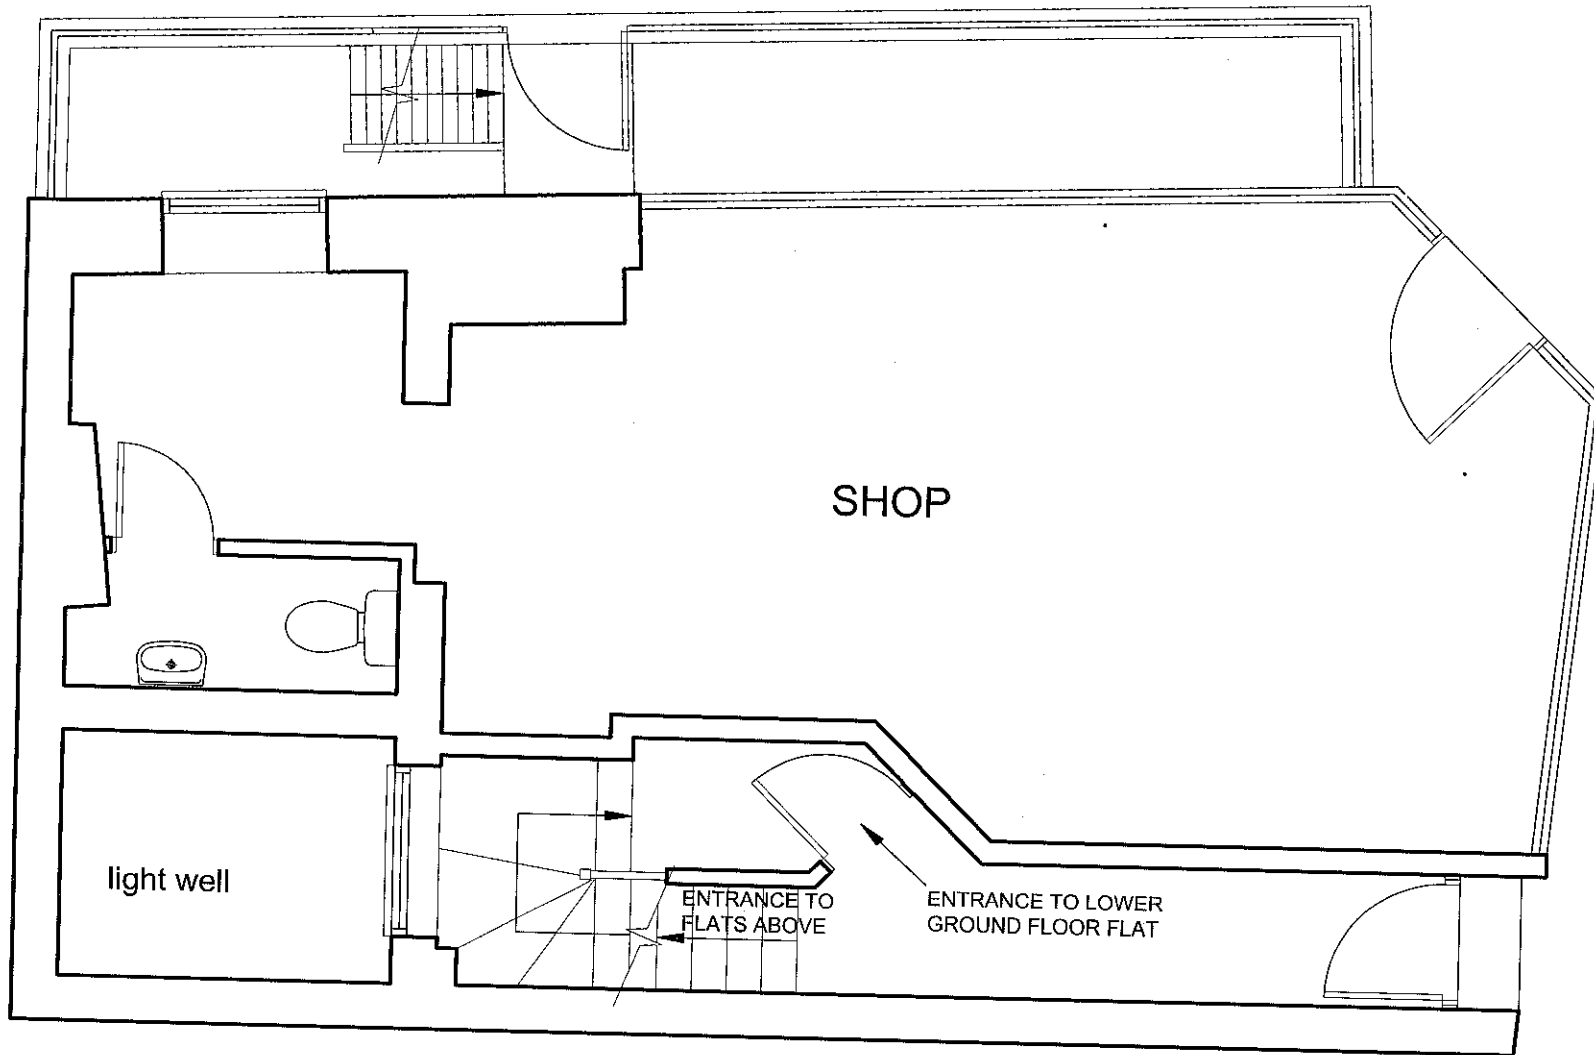

GROUND FLOOR PLAN
as existing

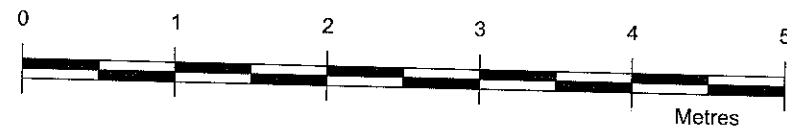

CUBE DESIGNS
Architecture and Interior Design

7 ISHAM ROAD, NORBURY, LONDON, SW16 4TH
Tel/Fax +44(0) 20 8764 0243
Mbl. 07908 556 046
email: jkarim@blueyonder.co.uk

Architecture Design & Planning
Building Surveys Building Construction

PLANNING			
Rev.	Date	Notes	By
Project 125 KINGS CROSS ROAD LONDON WC1			
Title GROUND FLOOR PLAN as existing			
By: jik		Date: June 2010	
Sheet: .		Scale: 1:50 @ A4	
Project No. 0951		Drawing No: 103	Rev: .

SHOP

ENTRANCE TO
FLATS ABOVE

exist ENTRANCE TO LOWER
GROUND FLOOR FLAT

allow to adopt
the drain.

existing staircase
to be removed

GROUND FLOOR PLAN
as proposed



CUBE DESIGNS
Architecture and Interior Design

7 ISHAM ROAD, NORBURY, LONDON, SW16 4TH
Tel/Fax +44(0) 20 8764 0243
Mbl: 07908 656 046
email: jkarlm@blueyonder.co.uk




Architecture Design & Planning
Building Surveys Building Construction

PLANNING

Rev.	Date	Notes	By
Project 125 KINGS CROSS ROAD LONDON WC1			
Title GROUND FLOOR PLAN as proposed			
By:	jik	Date:	June 2010
Sheet:	.	Scale:	1:50 @ A4
Project No.	0951	Drawing No:	104
		Rev.	.

CORNER OFF LICENCE

exist. gate

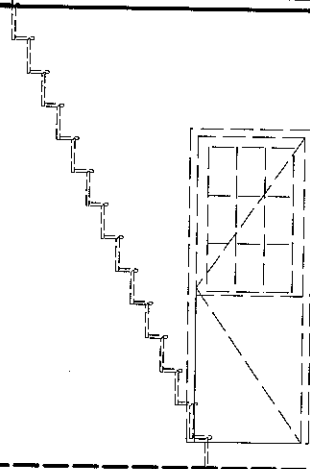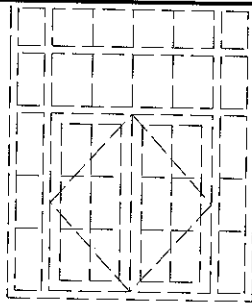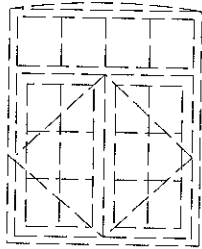

RIGHT FLANK ELEVATION
as existing



CUBE DESIGNS

Architecture and Interior Design

7 ISHAM ROAD, NORBURY, LONDON, SW16 4TH
Tel/Fax +44(0) 20 8764 0243
Mbl: 07908 556 046
email: jkarim@blueyonder.co.uk

Architecture Design & Planning
Building Surveys Building Construction


PLANNING

Rev.	Date	Notes	By
Project 125 KINGS CROSS ROAD LONDON WC1			
Title RIGHT FLANK ELEVATION as existing			
By: jik		Date: June 2010	
Sheet: .		Scale: 1:50 @ A4	
Project No. 0951		Drawing No: 105	Rev: .

CORNER OFF LICENCE

form new gate
to match exist.

existing gate fixed
shut.

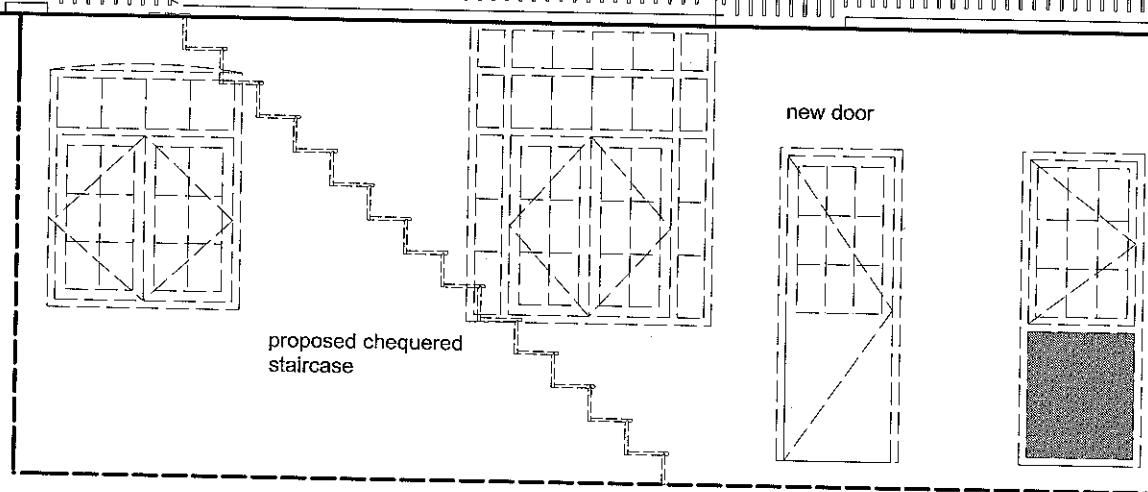

RIGHT FLANK ELEVATION
as proposed




CUBE DESIGNS Architecture and Interior Design

7 ISHAM ROAD, NORBURY, LONDON, SW16 4TH
Tel/Fax: +44(0) 20 8764 0243
Mbl: 07908 566 046
email: jkarm@btueyond.co.uk

Architecture Design & Planning
Building Surveys Building Construction


PLANNING

Rev.	Date	Notes	By
Project 125 KINGS CROSS ROAD LONDON WC1			
Title RIGHT FLANK ELEVATION as proposed			
By:	jik	Date:	June 2010
Sheet:	.	Scale:	1:50 @ A4
Project No.	0951	Drawing No:	106
		Rev:	.

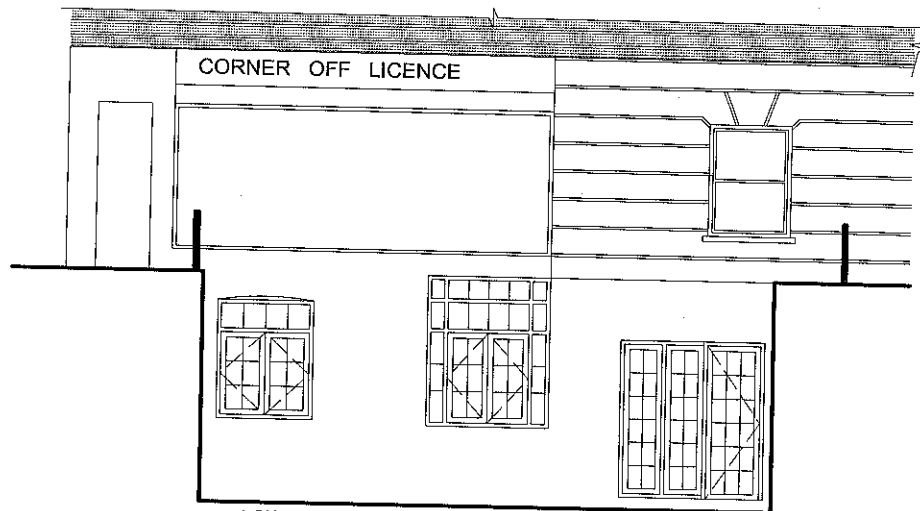

LOWER GROUND FLOOR
ELEVATION
as proposed

PREVIOUS APPROPAL
No. 2009/4500/P

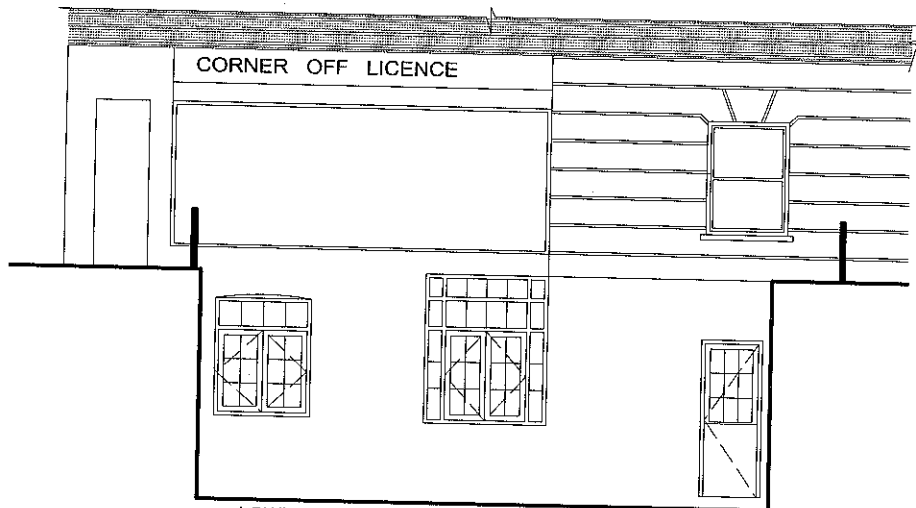

LOWER GROUND FLOOR
ELEVATION
as existing

CUBE DESIGNS

Architecture and Interior Design


7 ISHAM ROAD, NORBURY, LONDON, SW16 4TH
Tel/Fax: +44(0) 20 8764 0243
Mbl: 07808 556 046
email: jkarm@blueyondar.co.uk

Architecture Design & Planning
Building Surveys Building Construction

PLANNING

Rev.	Date	Notes	By
Project 125 KINGS CROSS ROAD LONDON WC1			
Title RIGHT FLANK ELEVATION as existing & as proposed			
By: jik		Date: June 2010	
Sheet: .		Scale: 1:100 @ A4	
Project No. 0951		Drawing No: 107	Rev: .

AREA 2 HA
SCALE: 1:1250
CENTRE COORDINATES: 530782 , 182831

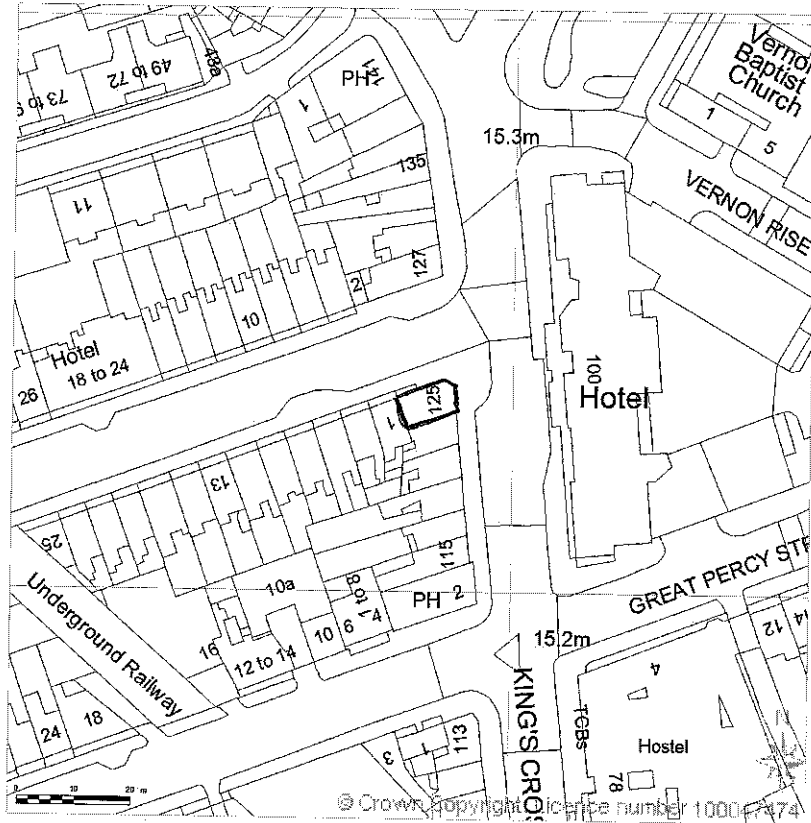

Supplied by Streetwise Maps Ltd
www.streetwise-maps.com
Licence No: 100042435