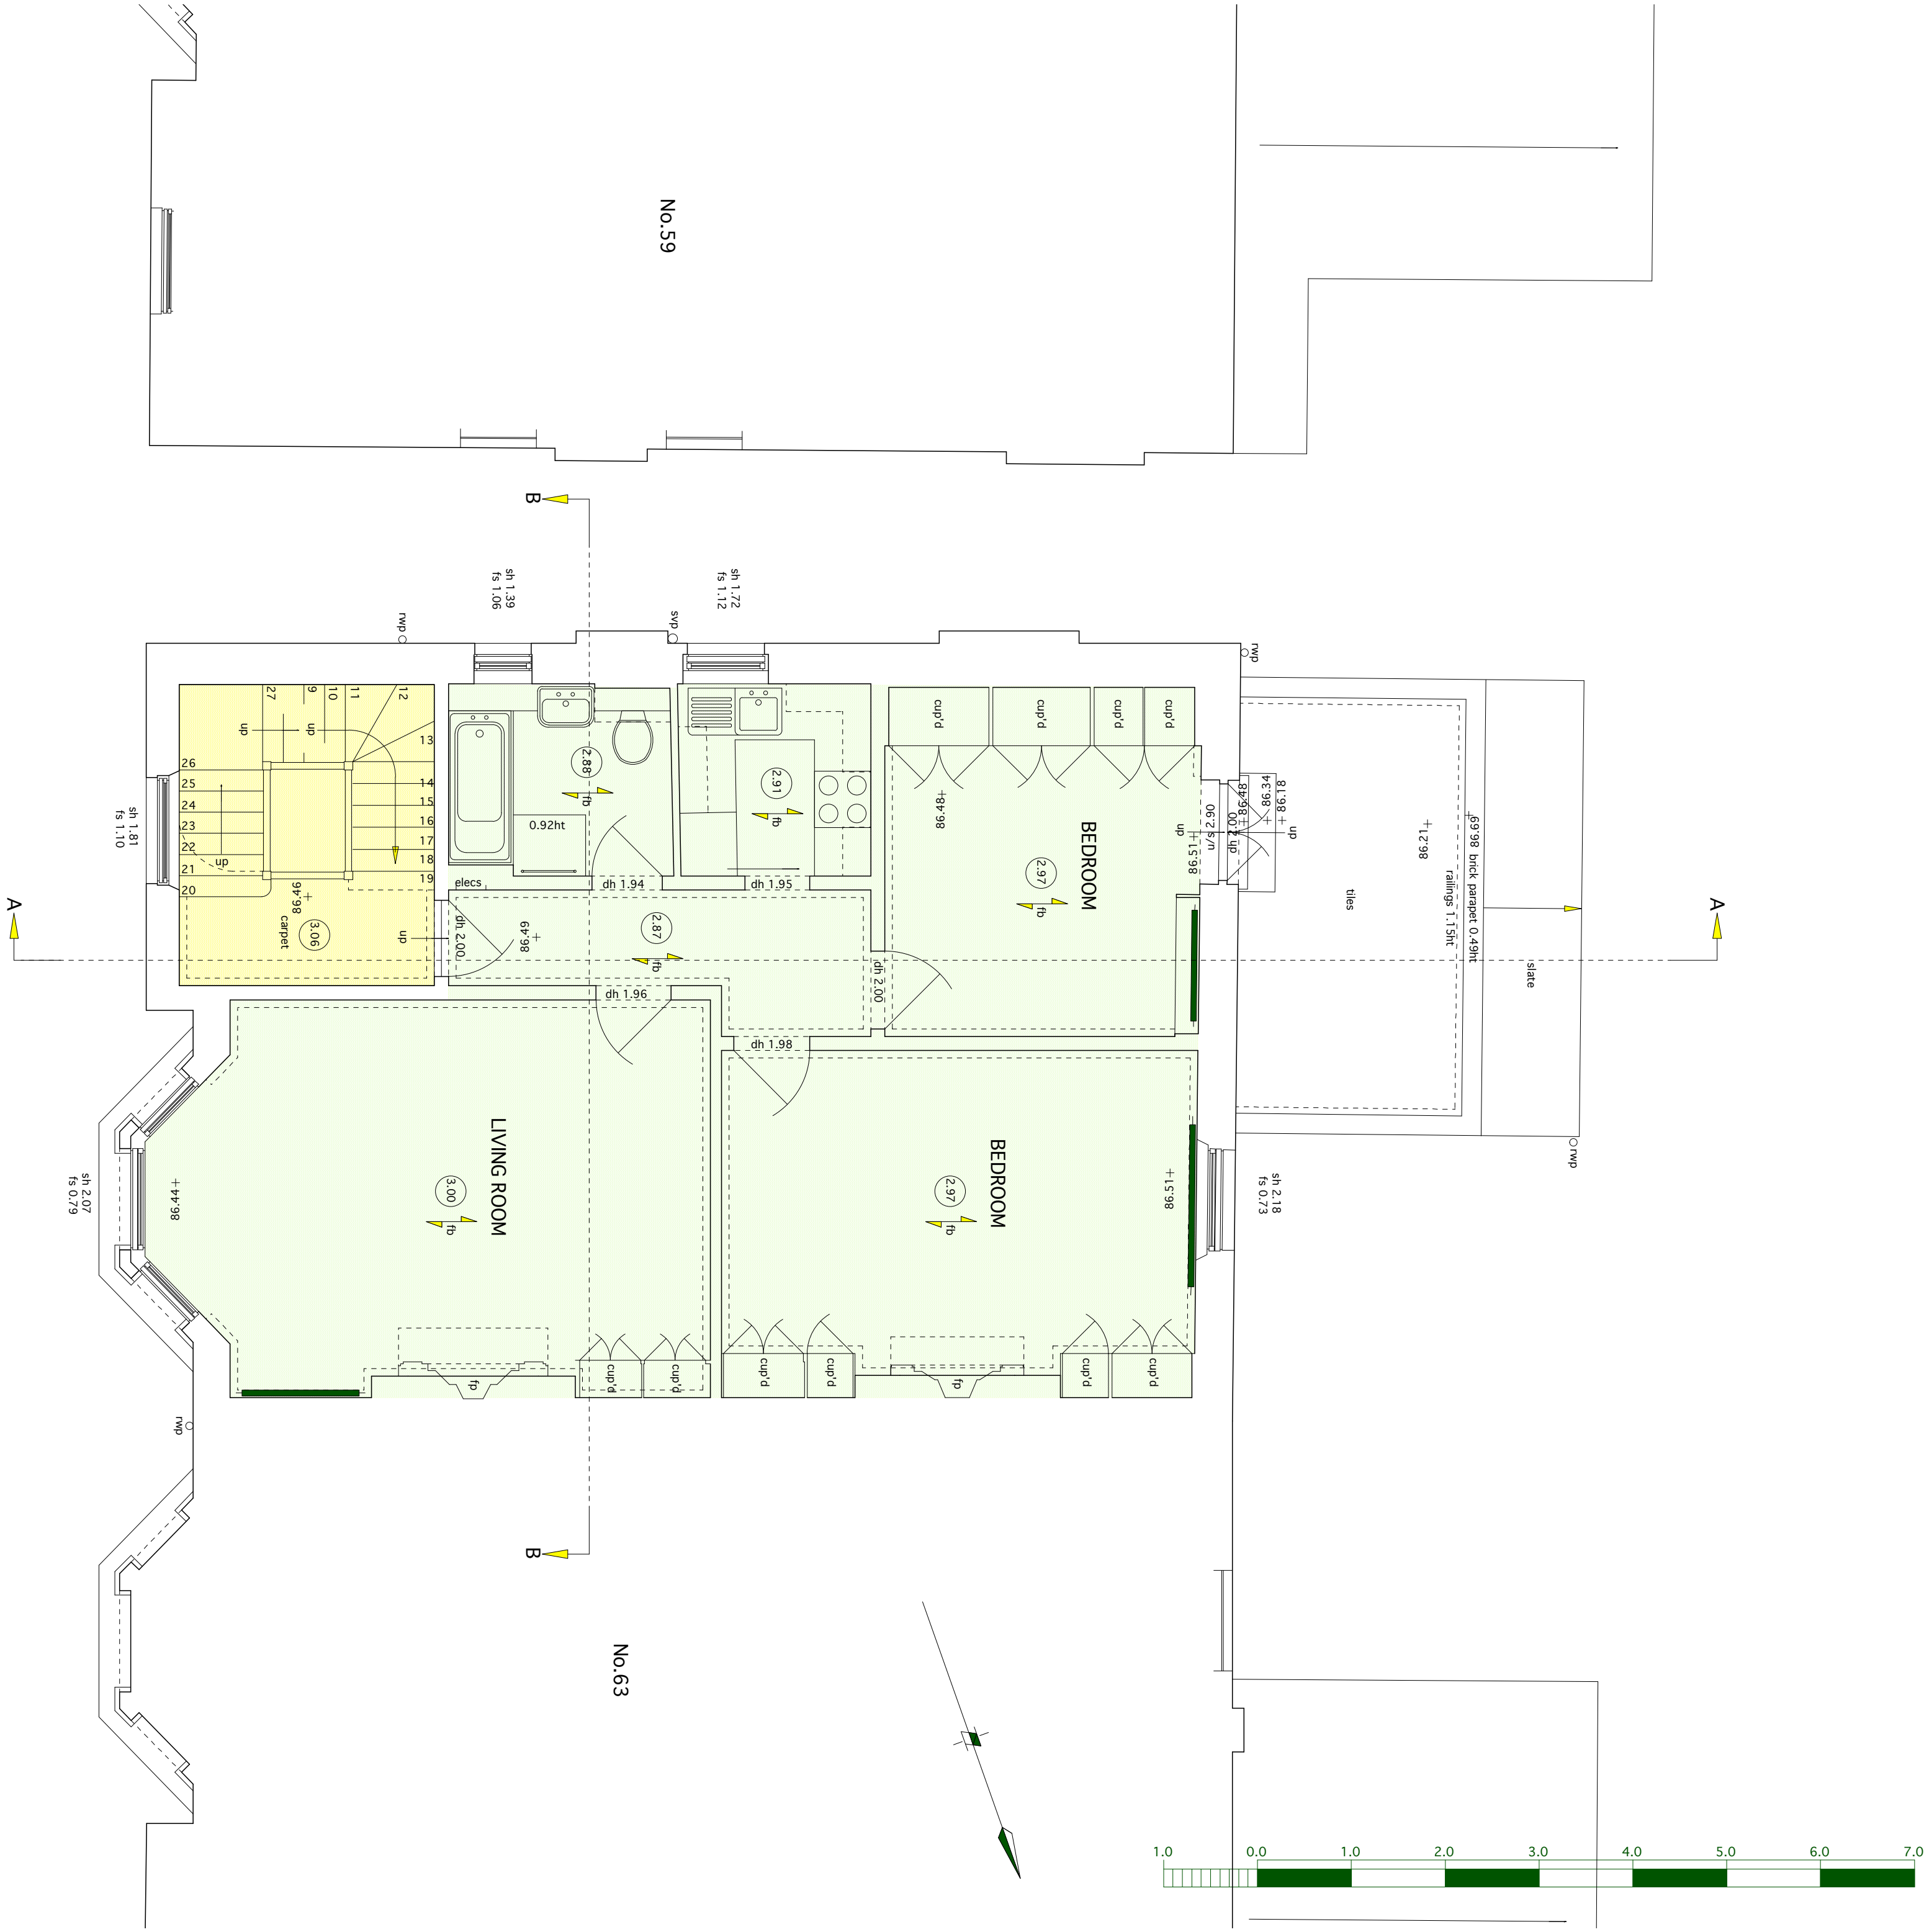


THE CHARLTON BROWN PARTNERSHIP
ARCHITECTS

The Old Chapel Shepherds Walk Hampstead London NW3 5UE T 020 7794 1234 F 020 7435 5085 E office@charltonbrown.com

FLAT 1 & 2, No.61 PARLIAMENT HILL, NW3 2TB

REF: 2010/3077/INVALID

EXISTING FIRST FLOOR PLAN

1116/S04

Date JULY 2010 Scale 1:50@A2, 1:100@A4 This drawing is copyright

Revisions

- sh sill to head height
- fs floor to sill height
- u/s underside height
- t/s topside height
- fb floorboard direction
- conc concrete
- rl roof light
- cup'd cupboard
- fp fireplace
- sd sliding door
- svp soil and vent pipe
- rwp rain water pipe
- © carpet
- (3.17) room height
- - - - - roof slope
- radiators radiators