


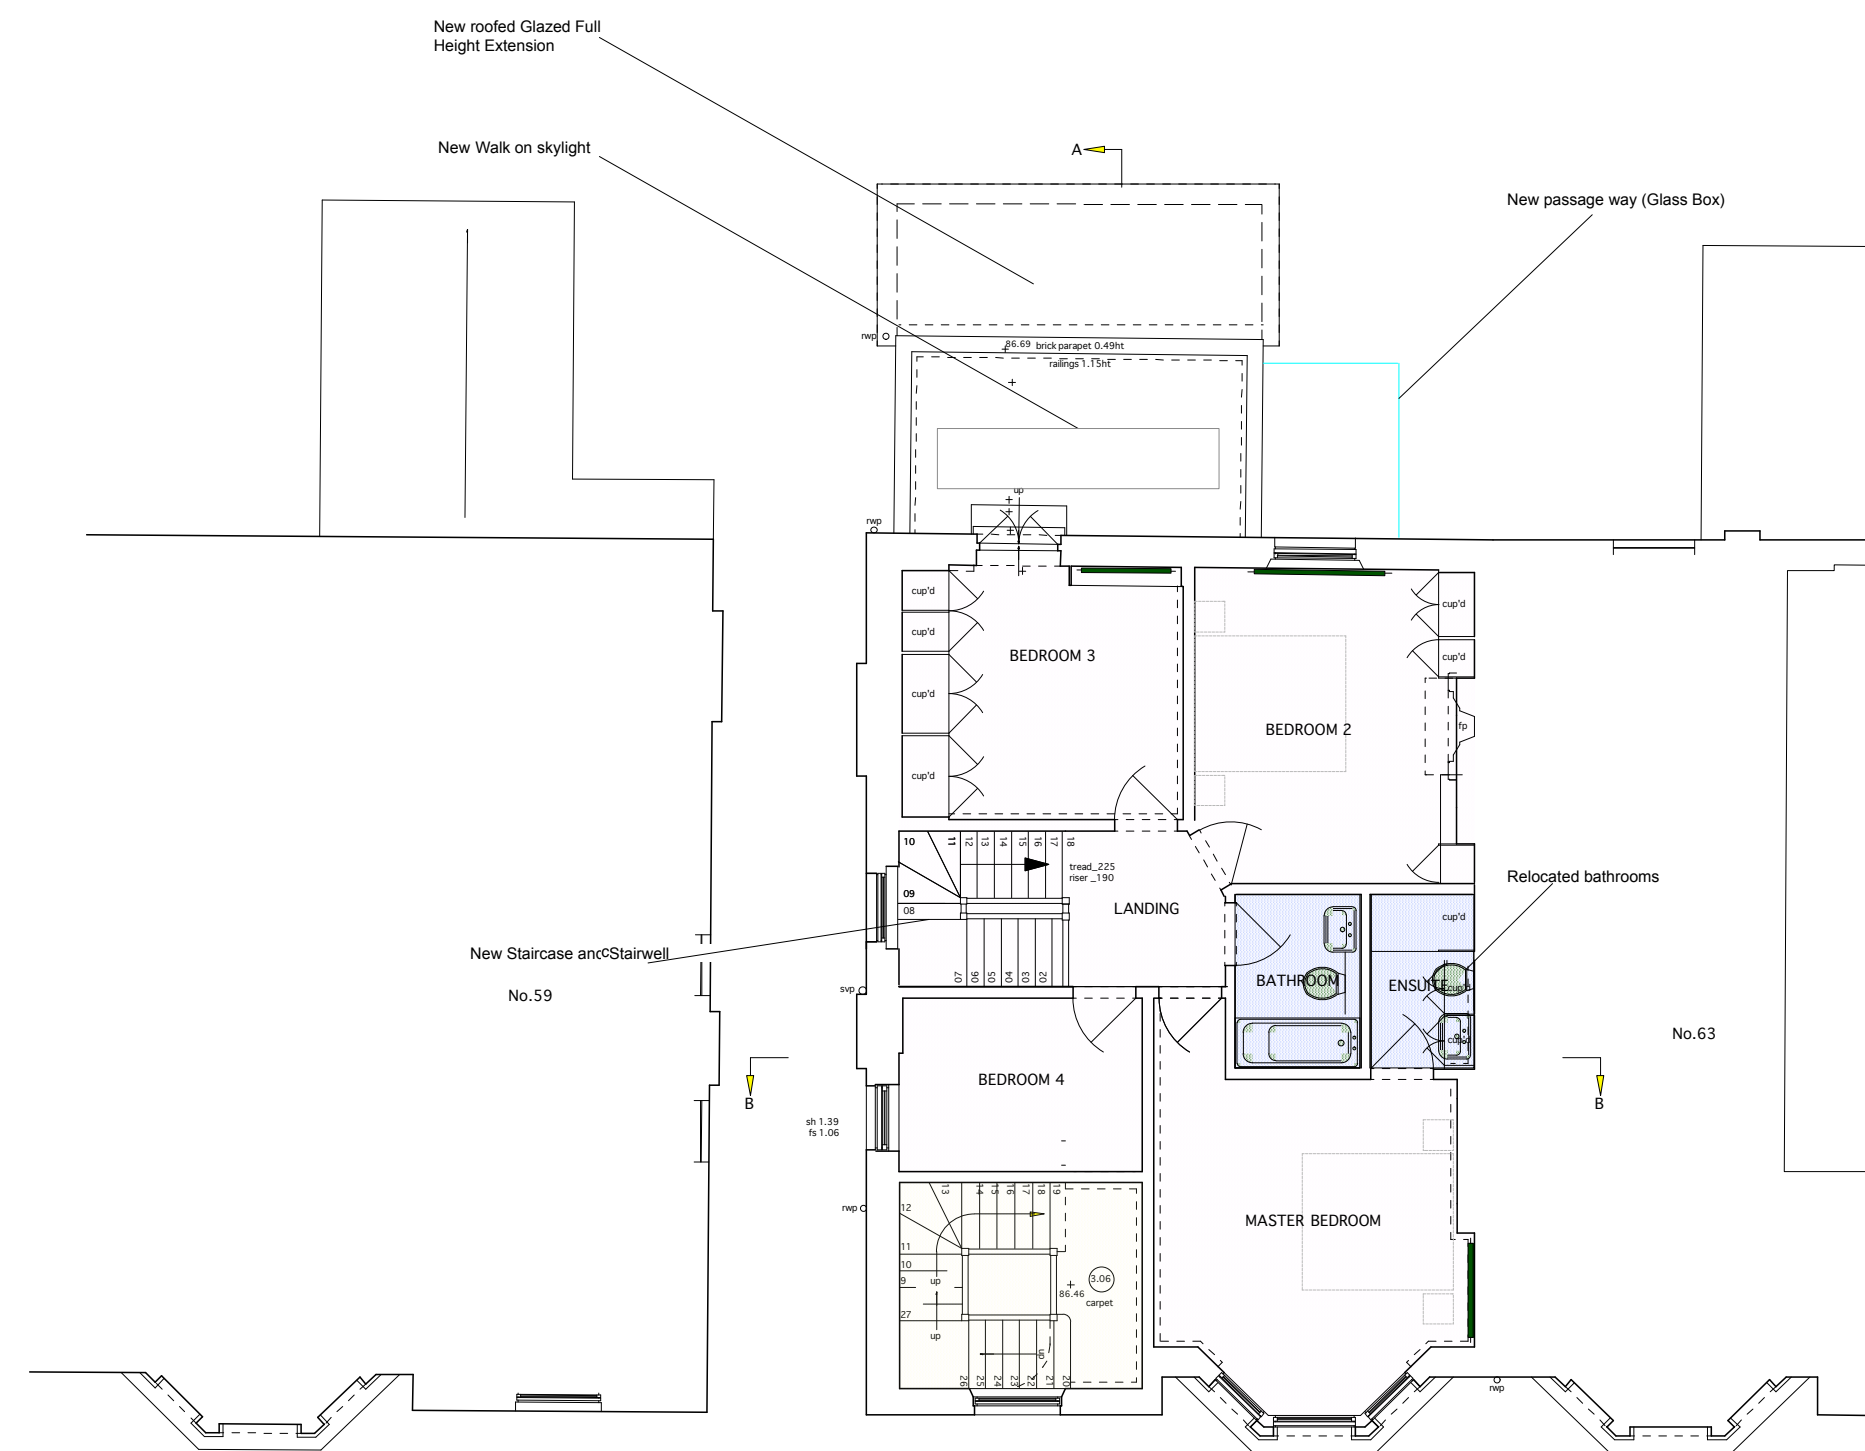

FIRST FLOOR: AREA = 768 SQFT

ARCHITECTS

The Old Chapel Shepherds Walk Hampstead London NW3 5UE T 020 7794 1234 F 020 7435 5085 E office@charltonbrown.com

FLAT 1 & 2, No.61 PARLIAMENT HILL, NW3 2TB

PROPOSED GROUND + FIRST FLOOR PLANS

1116/AP 01

Date APRIL 2010 Scale 1:100 @ A2 This drawing is copyright

Revisions