

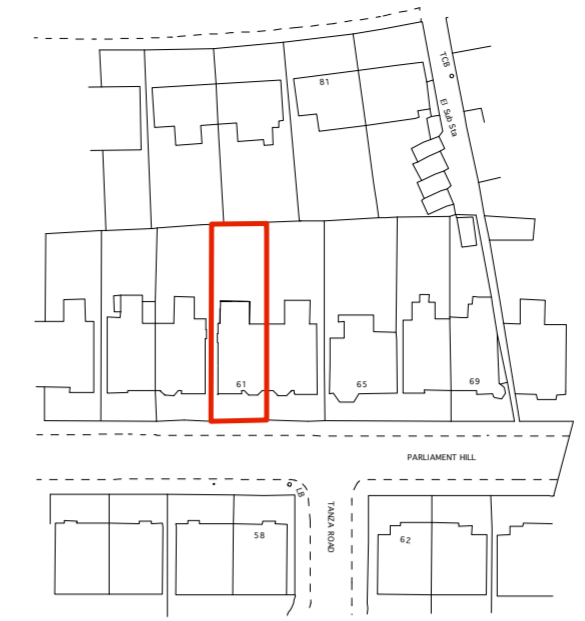


Scale = 1:50


- sh sill to head height
- fl floor to sill height
- u/s underside height
- t/s topside height
- fb floorboard direction
- con concrete
- rl roof light
- cap'd caponard
- fp fireplace
- slf sliding floor
- soil soil and vent pipe
- rwep rain water pipe
- carpet
- room height
- roof slope
- radiator

 

**SITE PLAN 1:1250**

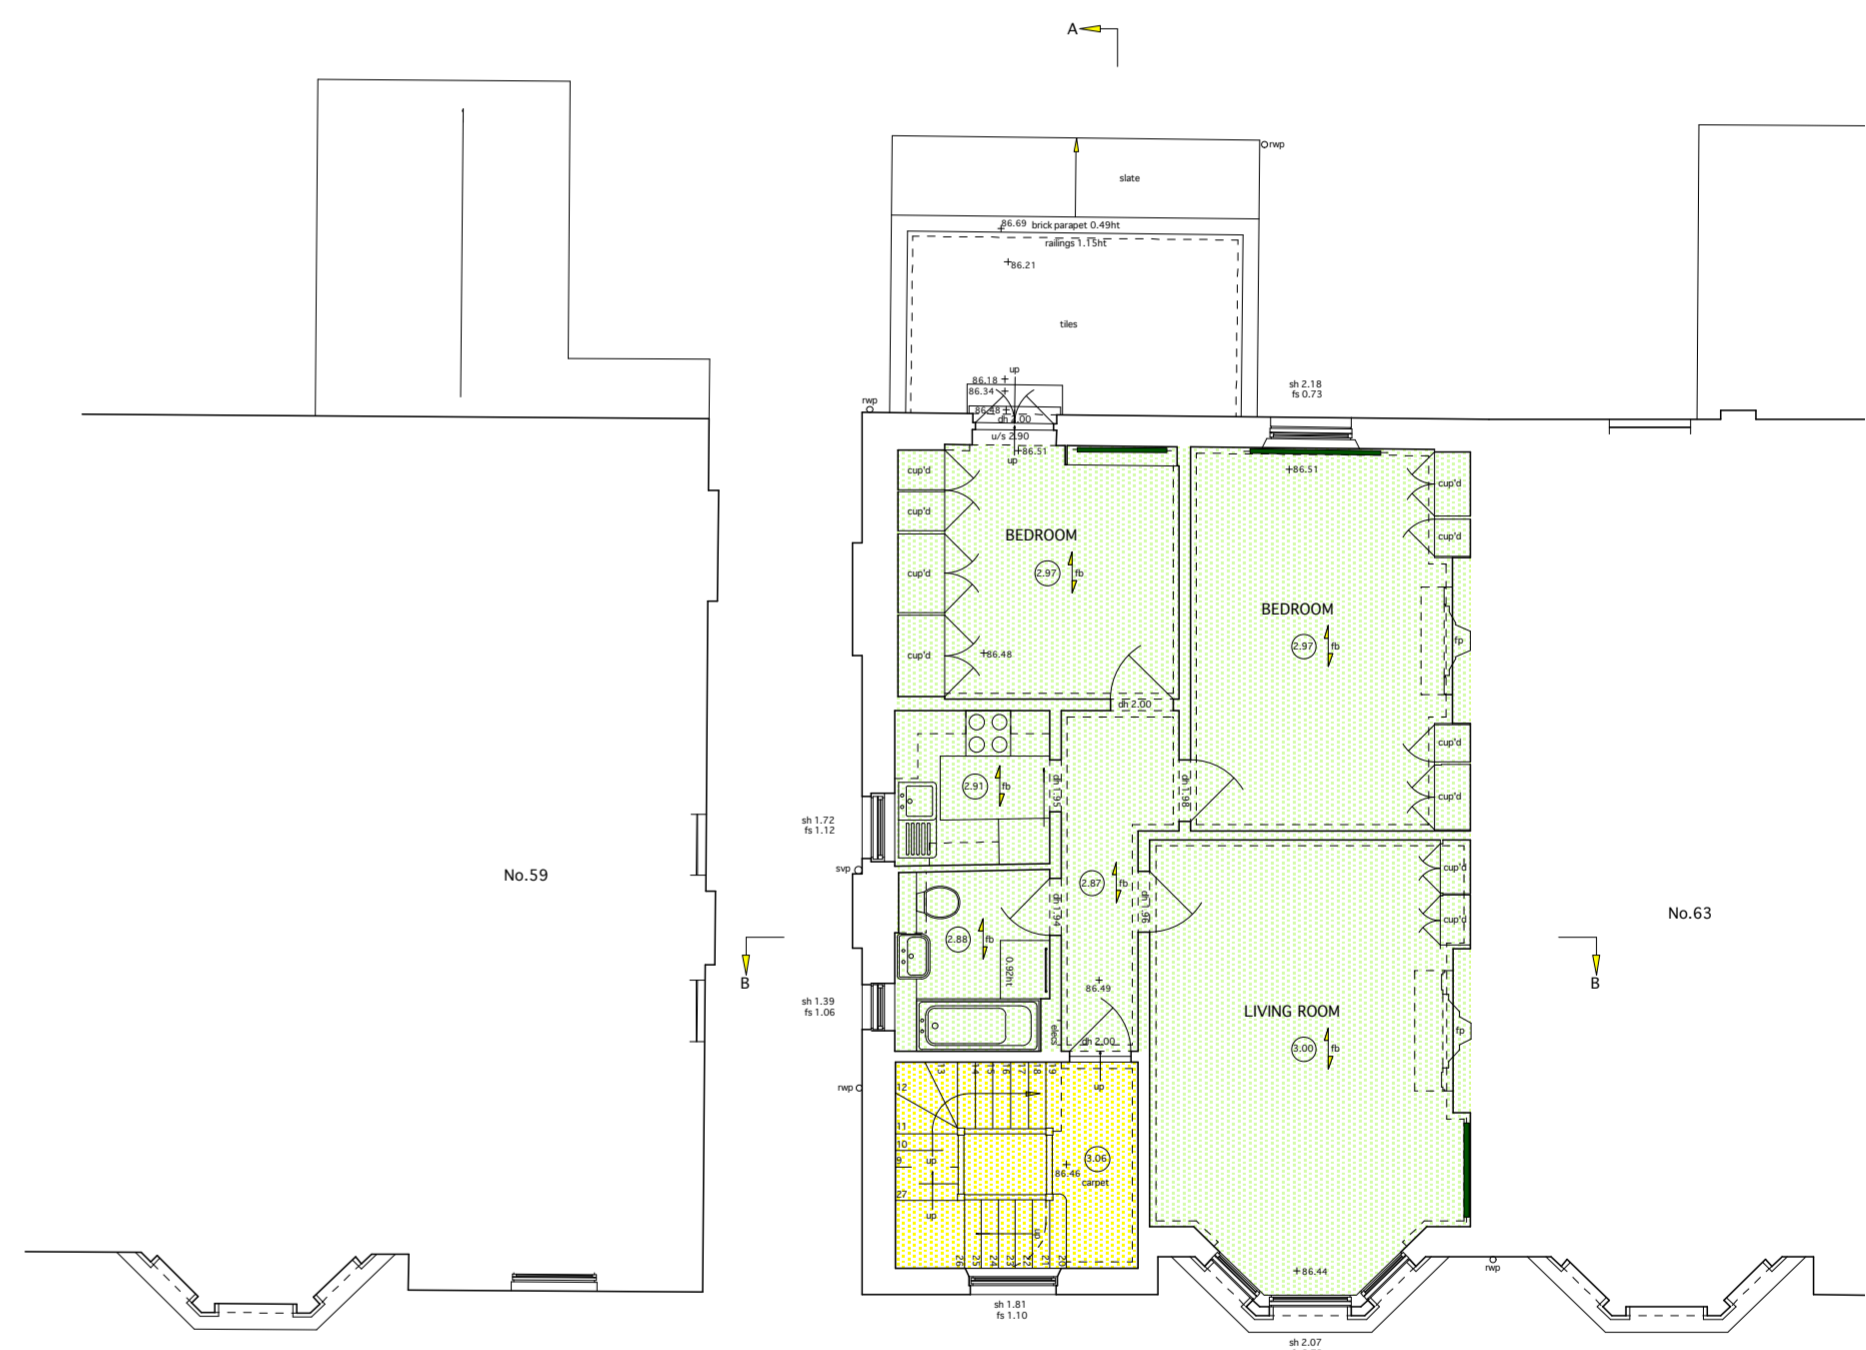

**FIRST FLOOR: AREA = 768 SQFT**

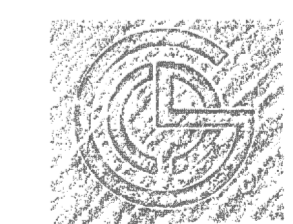

THE CHARLTON BROWN PARTNERSHIP  
ARCHITECTS

The Old Chapel Shepherds Walk Hampstead London NW3 5UE T 020 7794 1234 F 020 7435 5085 E office@charltonbrown.com


**FLAT 1 & 2, No.61 PARLIAMENT HILL, NW3 2TB**

**SURVEY GROUND + FIRST FLOOR PLANS**

**1116/S 01**

Date APRIL 2010 Scale 1:100 @ A2 This drawing is copyright

Revisions

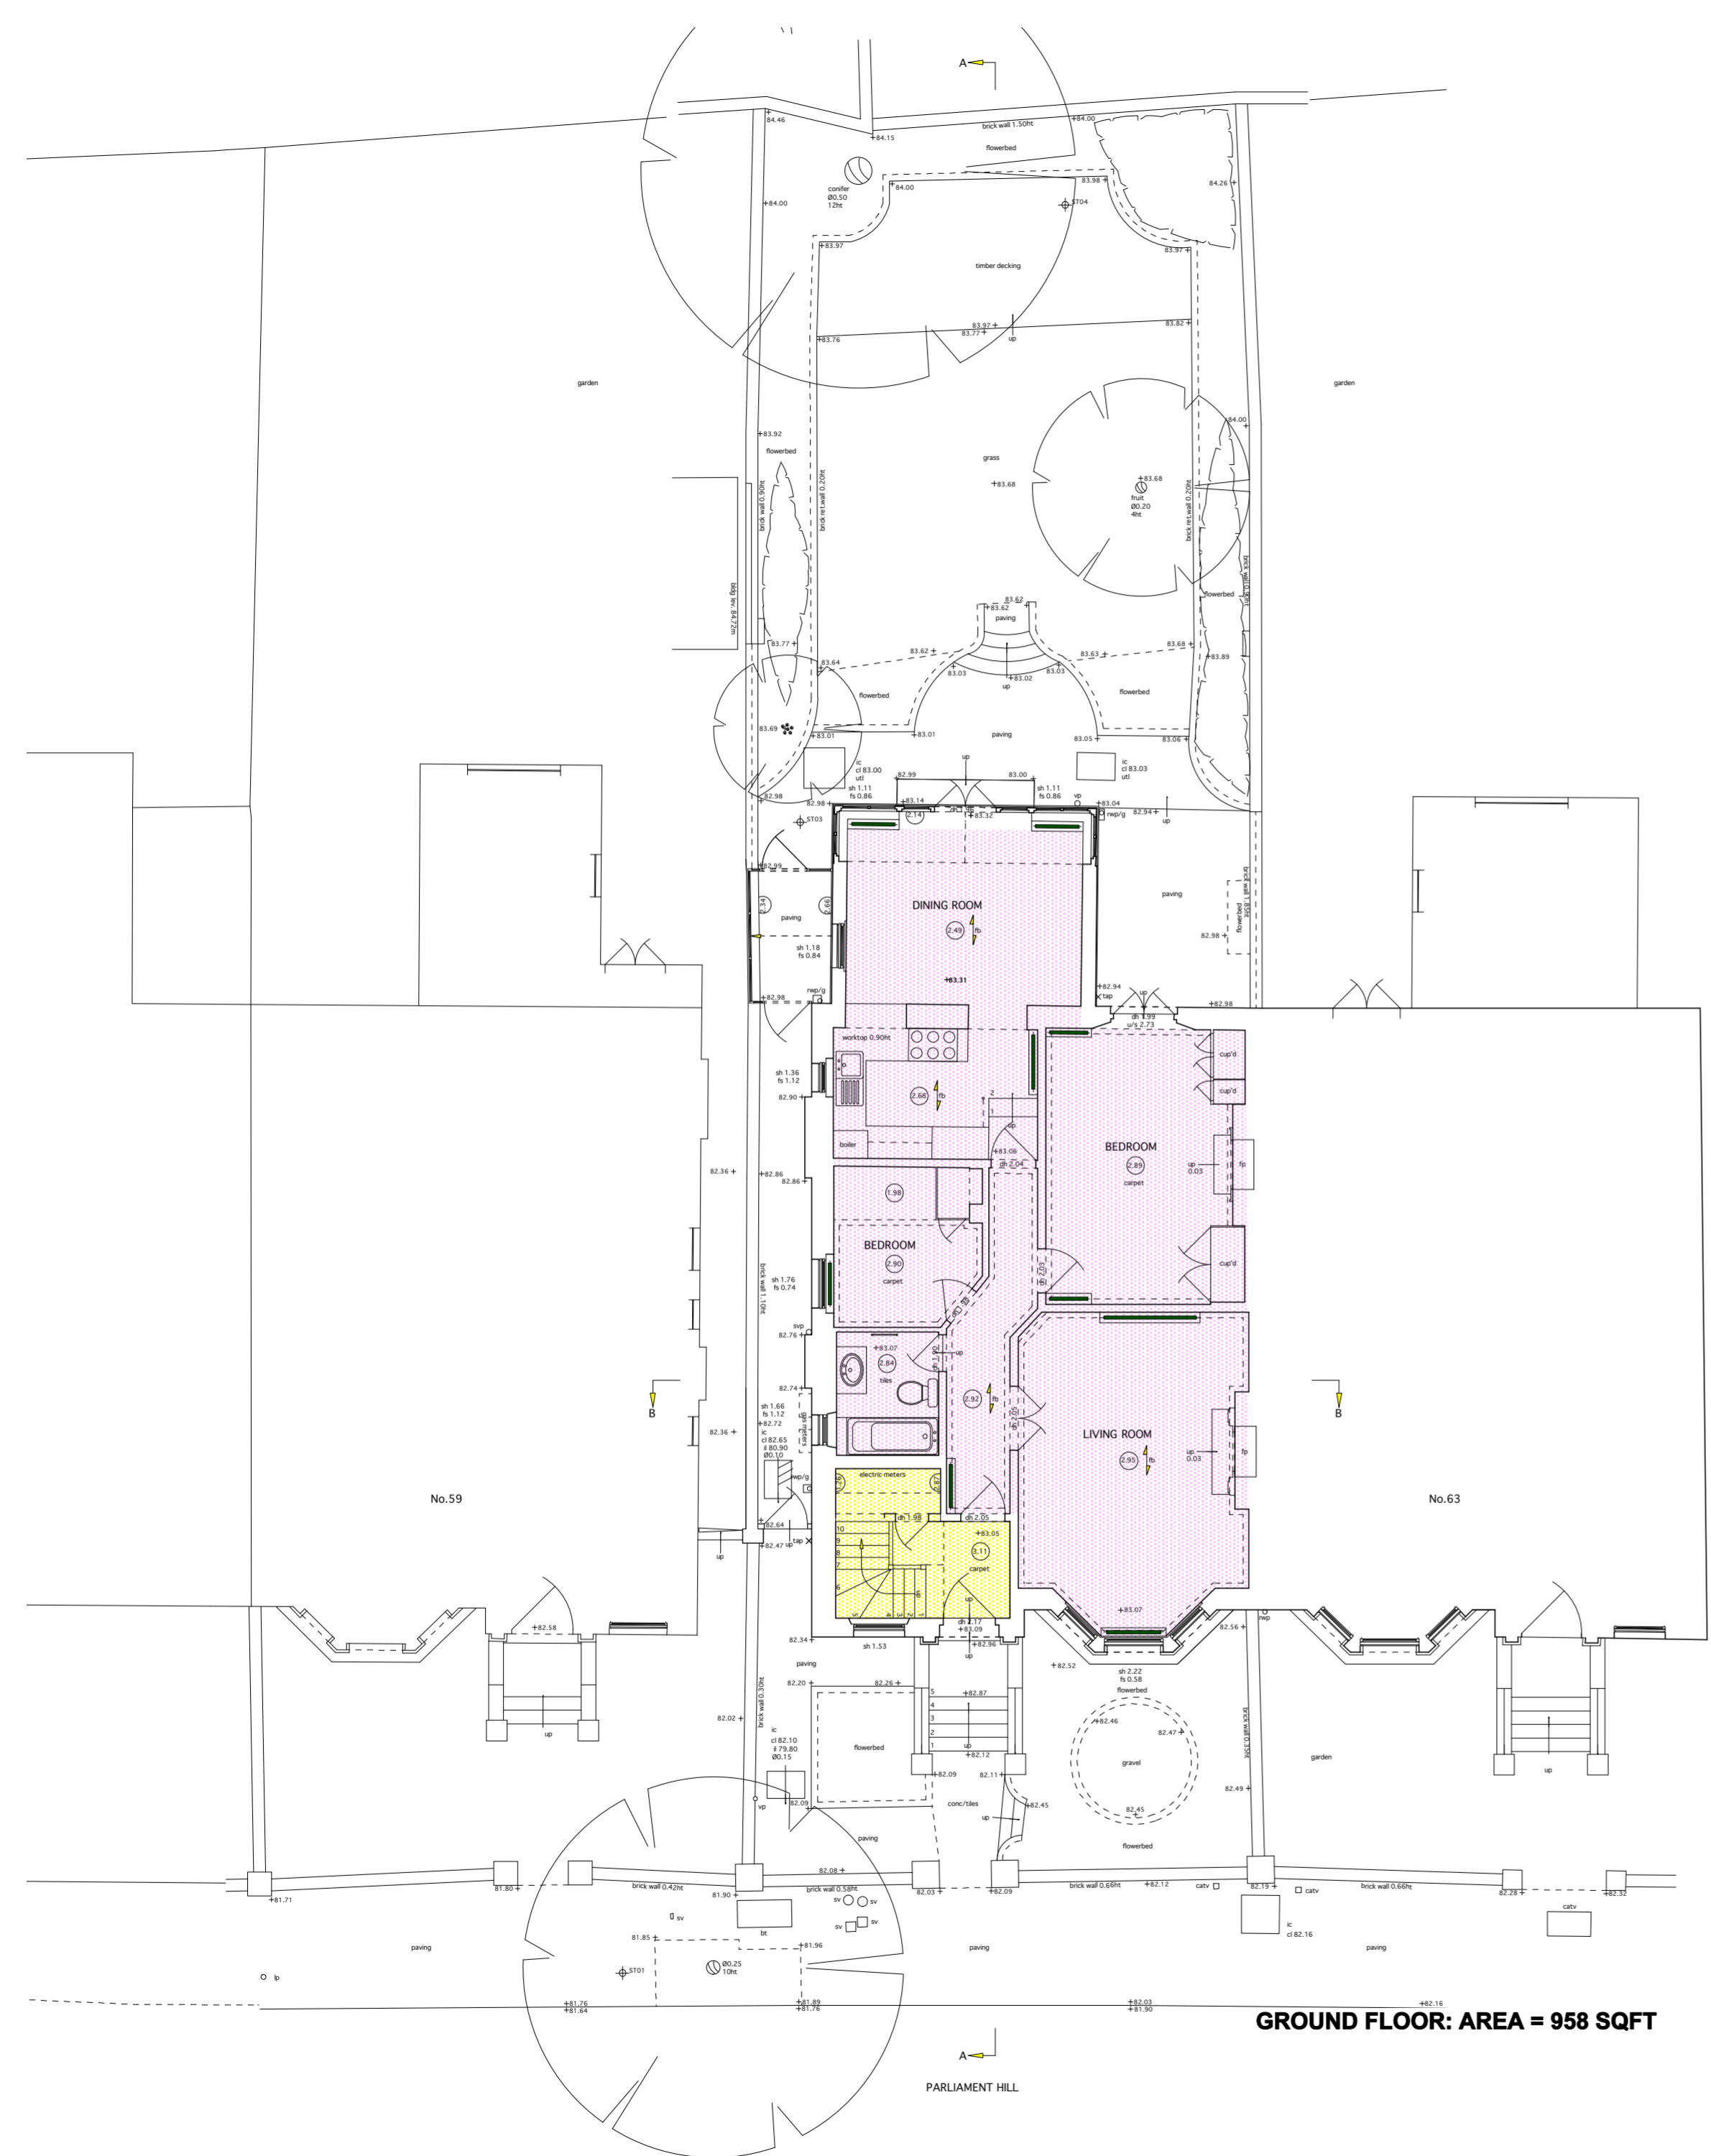

**GROUND FLOOR: AREA = 958 SQFT**

PARLIAMENT HILL