




Existing Ground Floor Plan

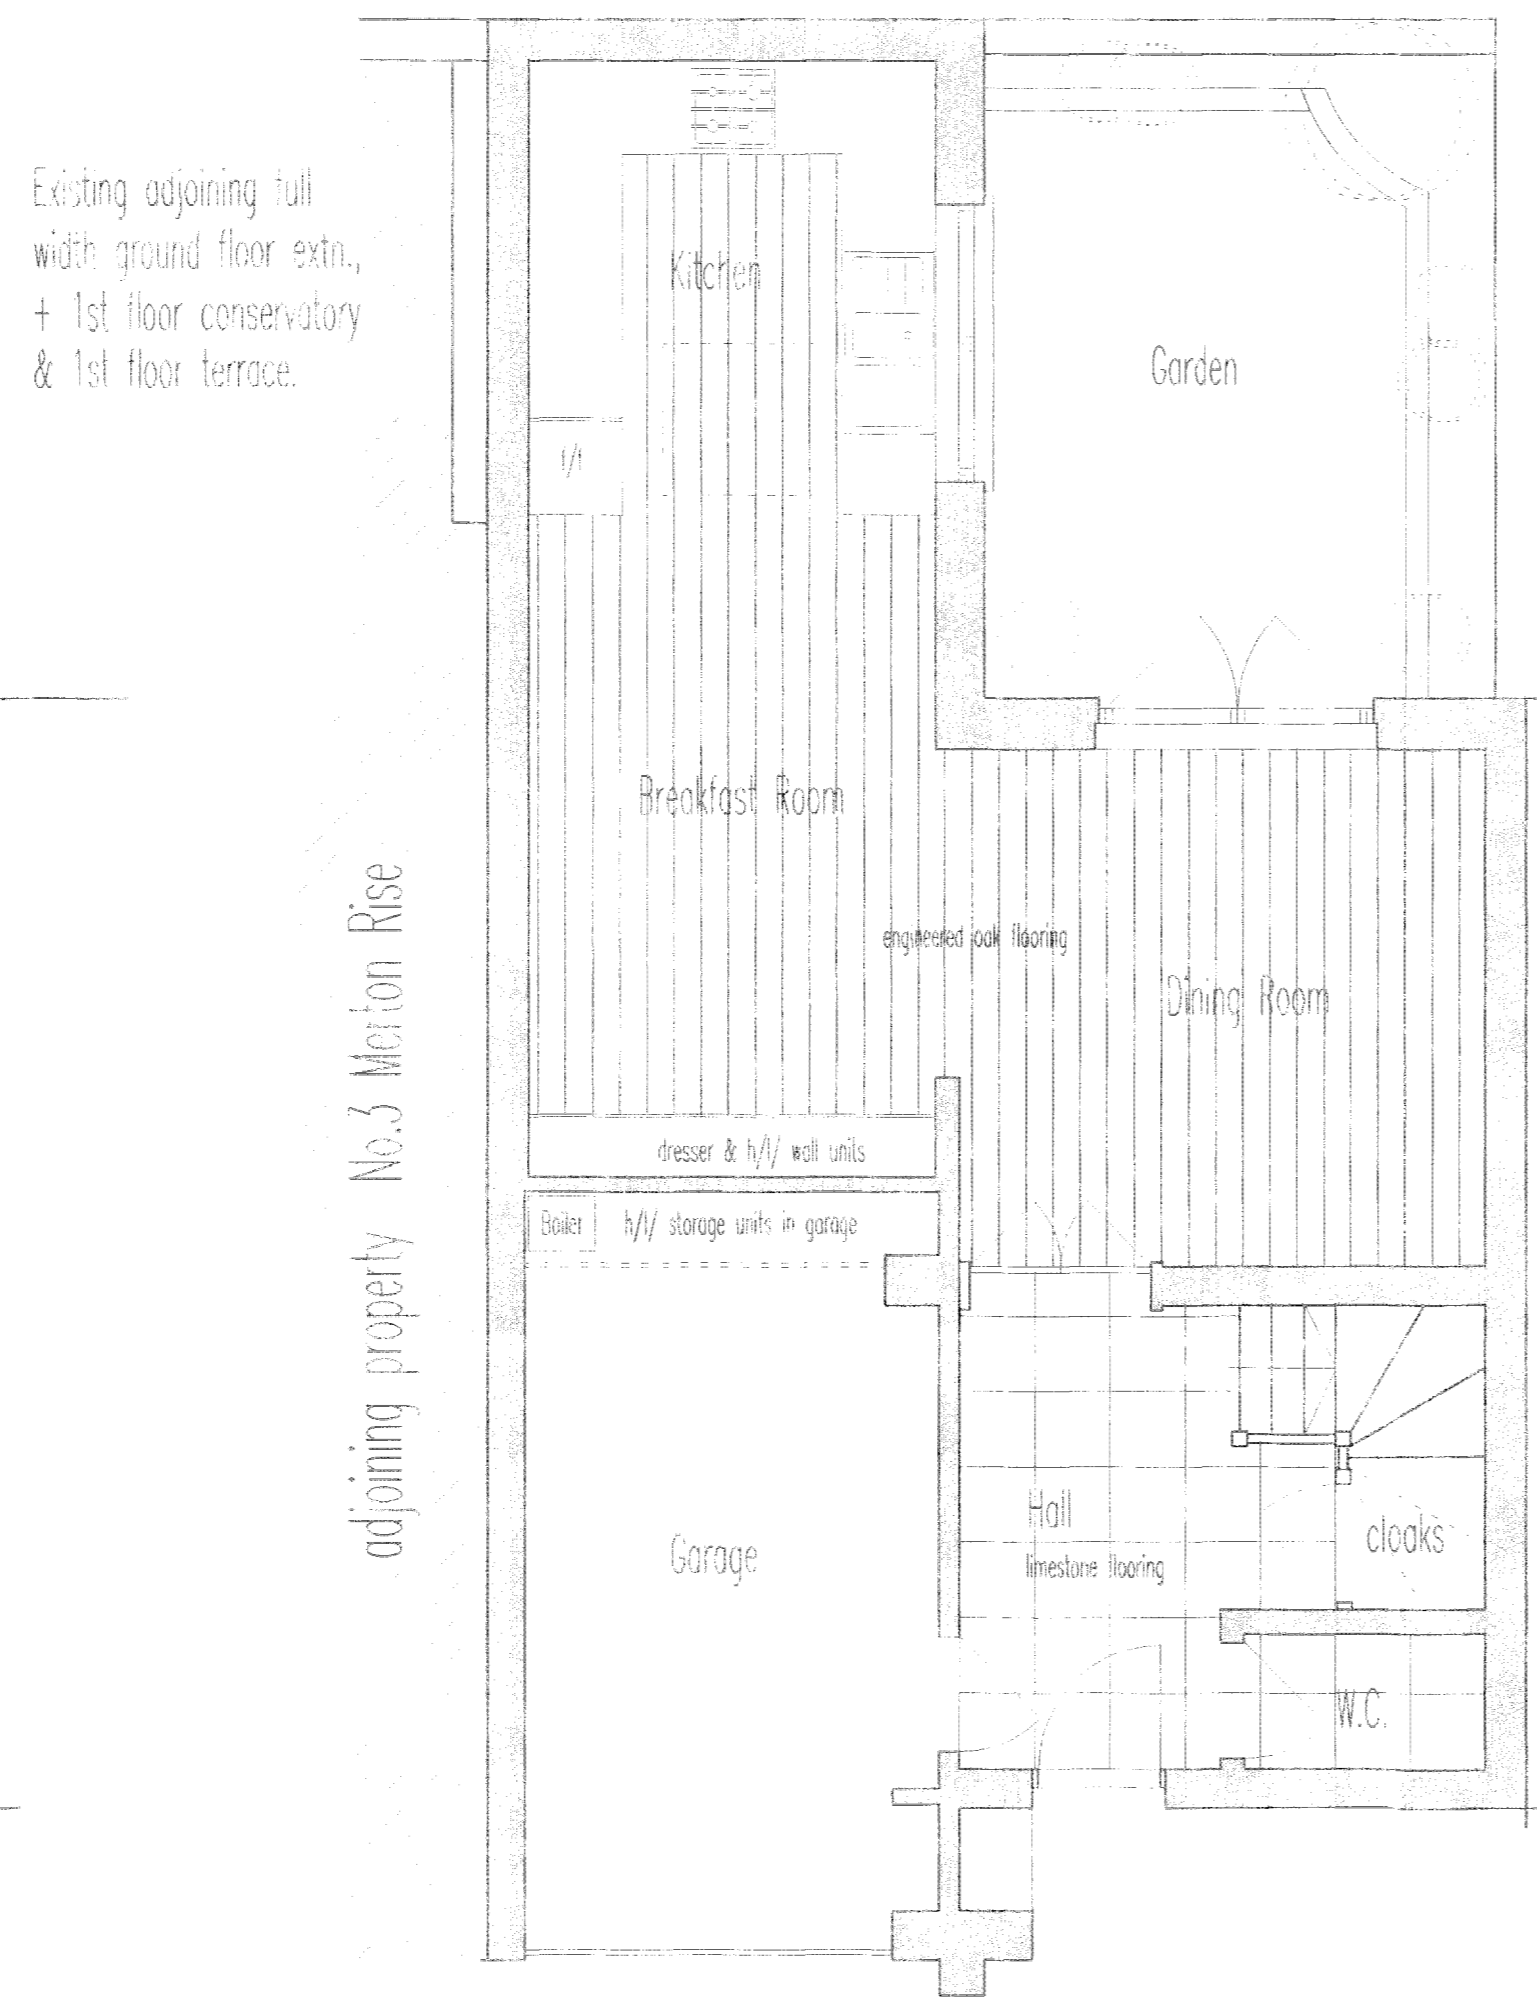

Proposed Ground Floor Plan

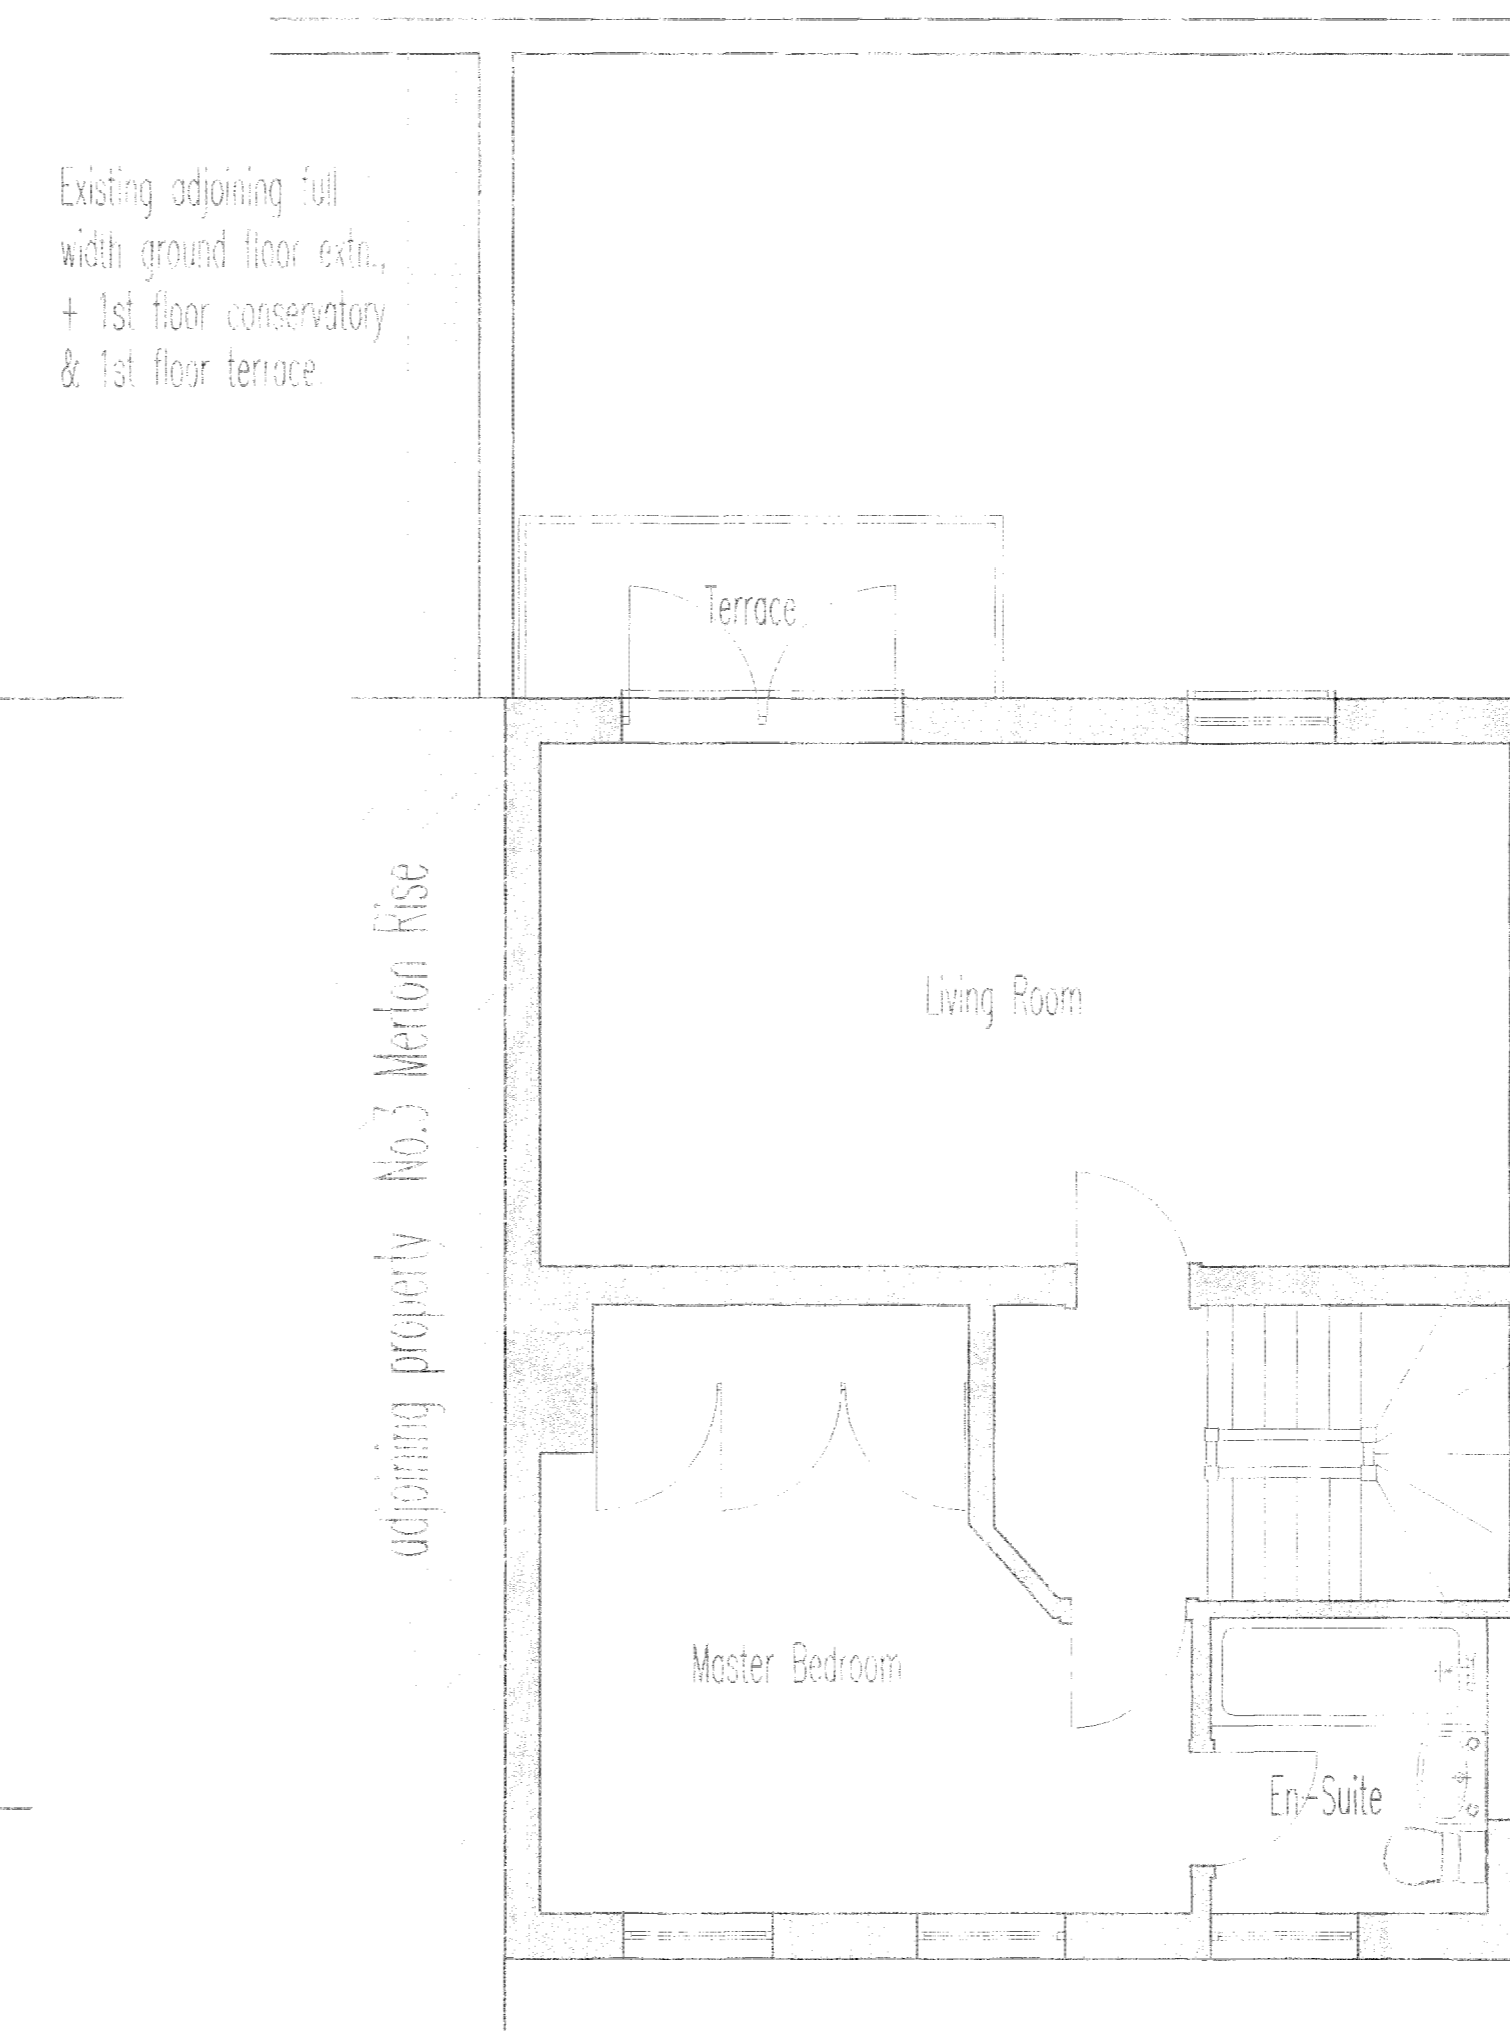

Existing 1st Floor Plan

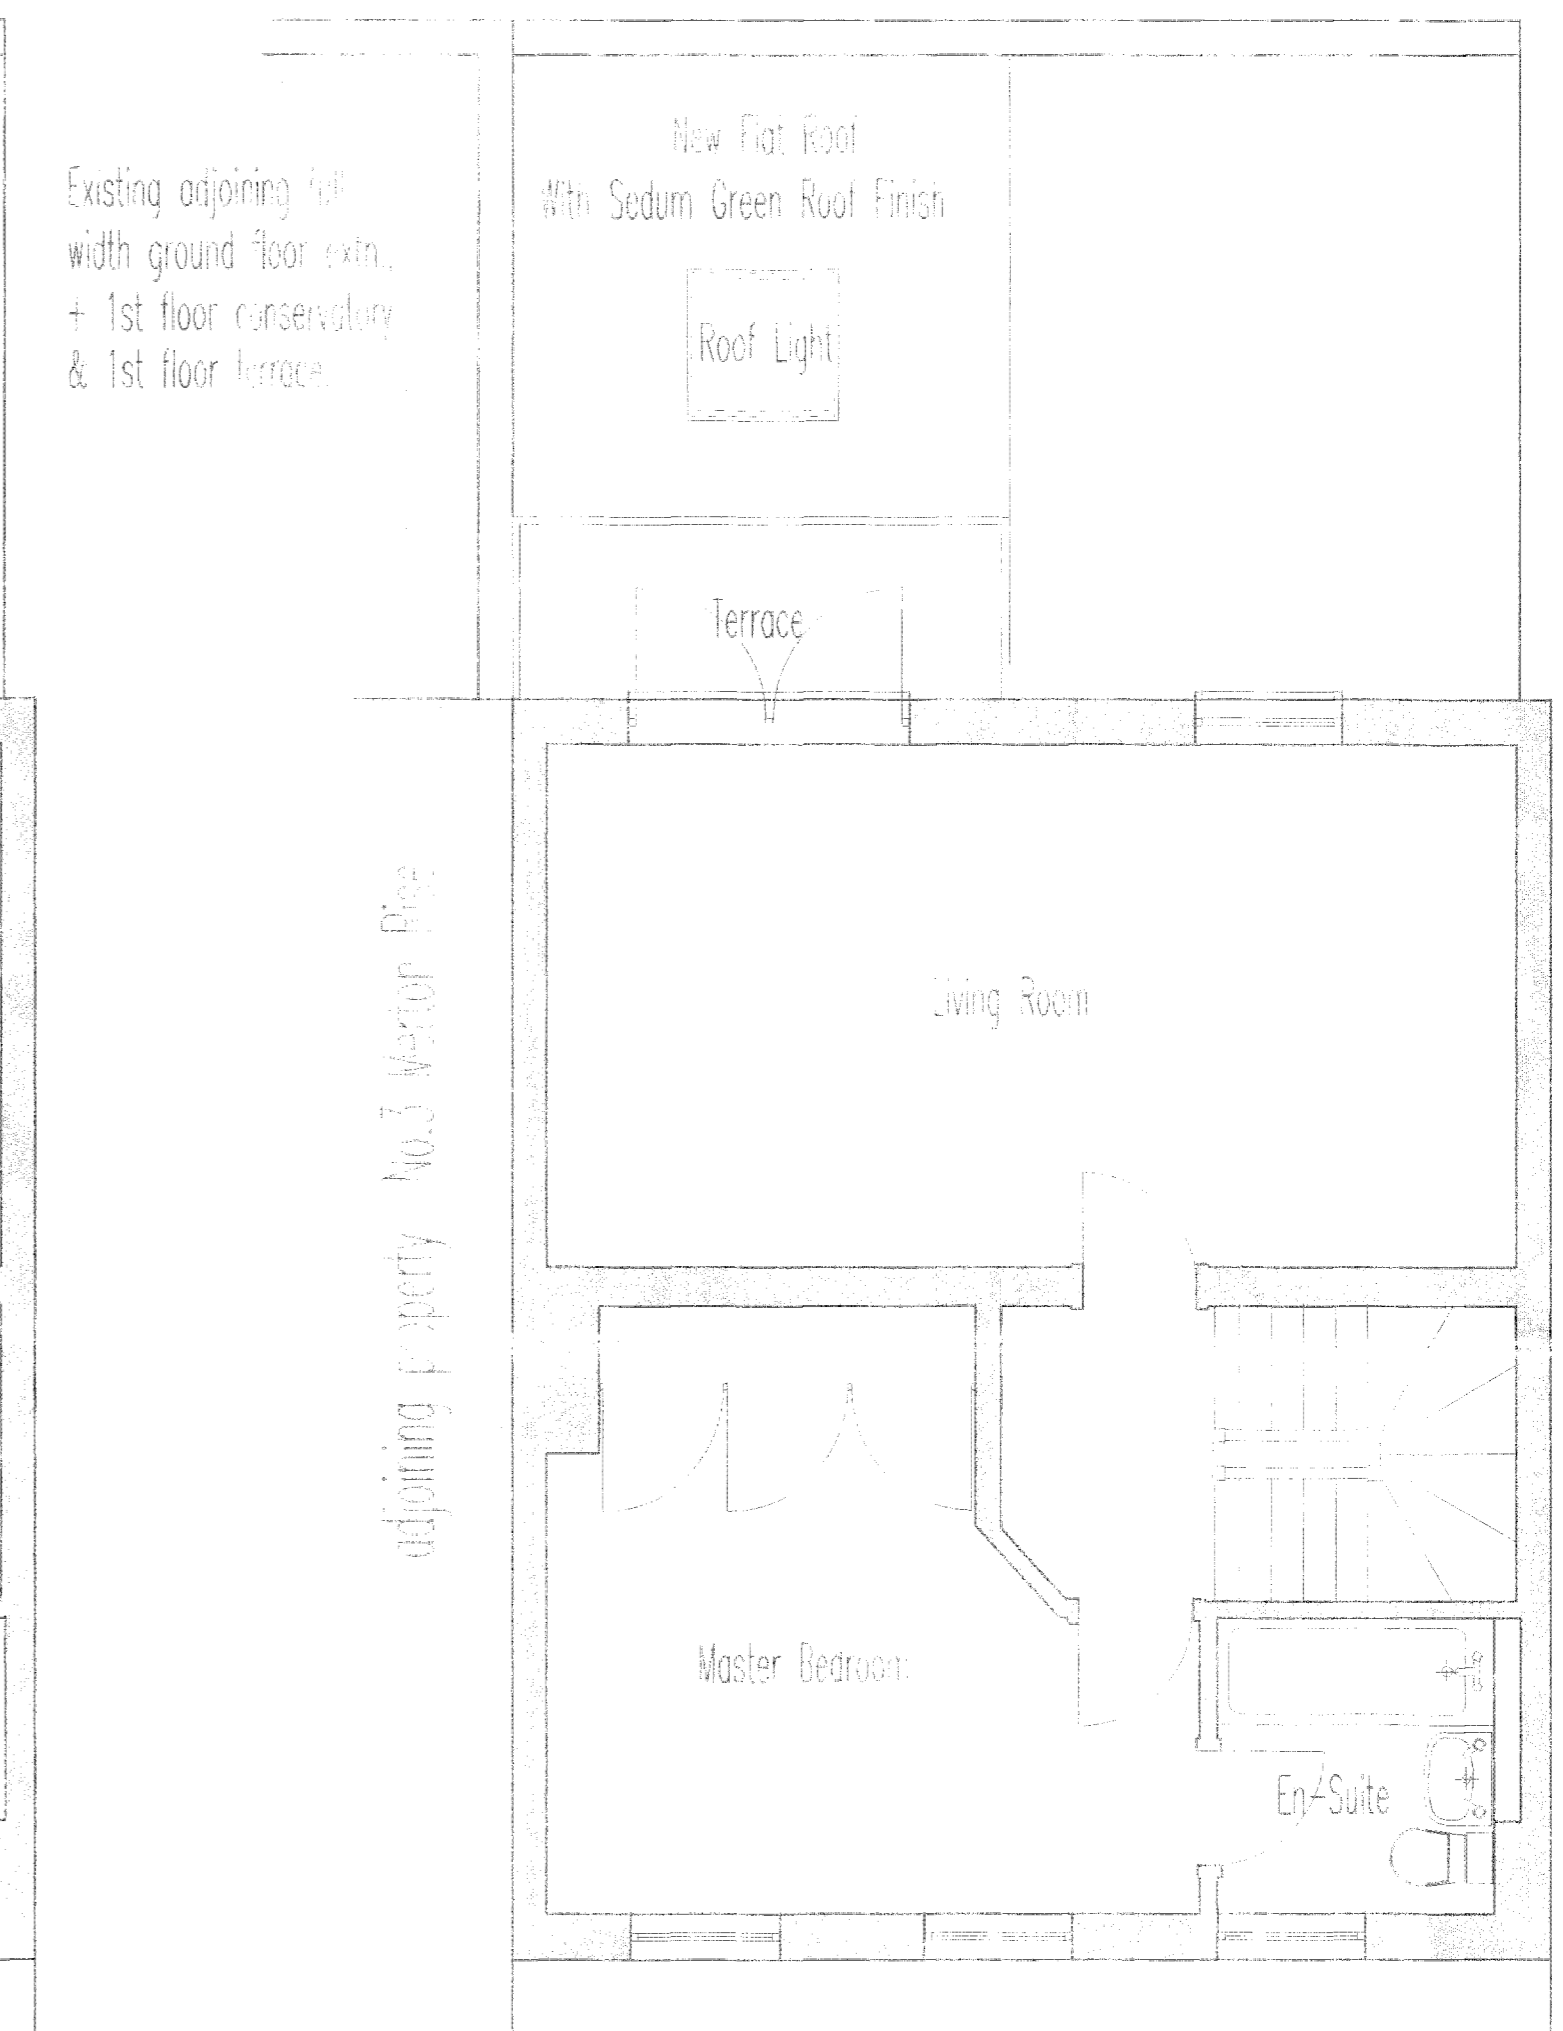

Proposed 1st Floor Plan



notes

Any discrepancies in dimensions or detail to be reported to the architect immediately. This drawing is to be read in conjunction with all relevant architectural, structural and services drawings. This drawing remains the copyright of Robert Savage Associates and may not be copied or used without their prior consent.

revisions

client
JEREMY BURTON

project
5 MERTON RISE
LONDON NW3 3EN
title
EXISTING & PROPOSED PLANS

scale 1:50 date JUNE 2010 drg. no. 10521/TP/01
Robert Savage & Associates
architects designers structural engineers
11 Eton Gardens, Leinster Grove, Telephone: 010 7433 357
Belsize Park, London NW3 4PE. Facsimile: 020 7433 3716

RECEIVED
05 JUL 2010