



KEY	
	Site Boundary
	Area not Surveyed
	Work already carried out

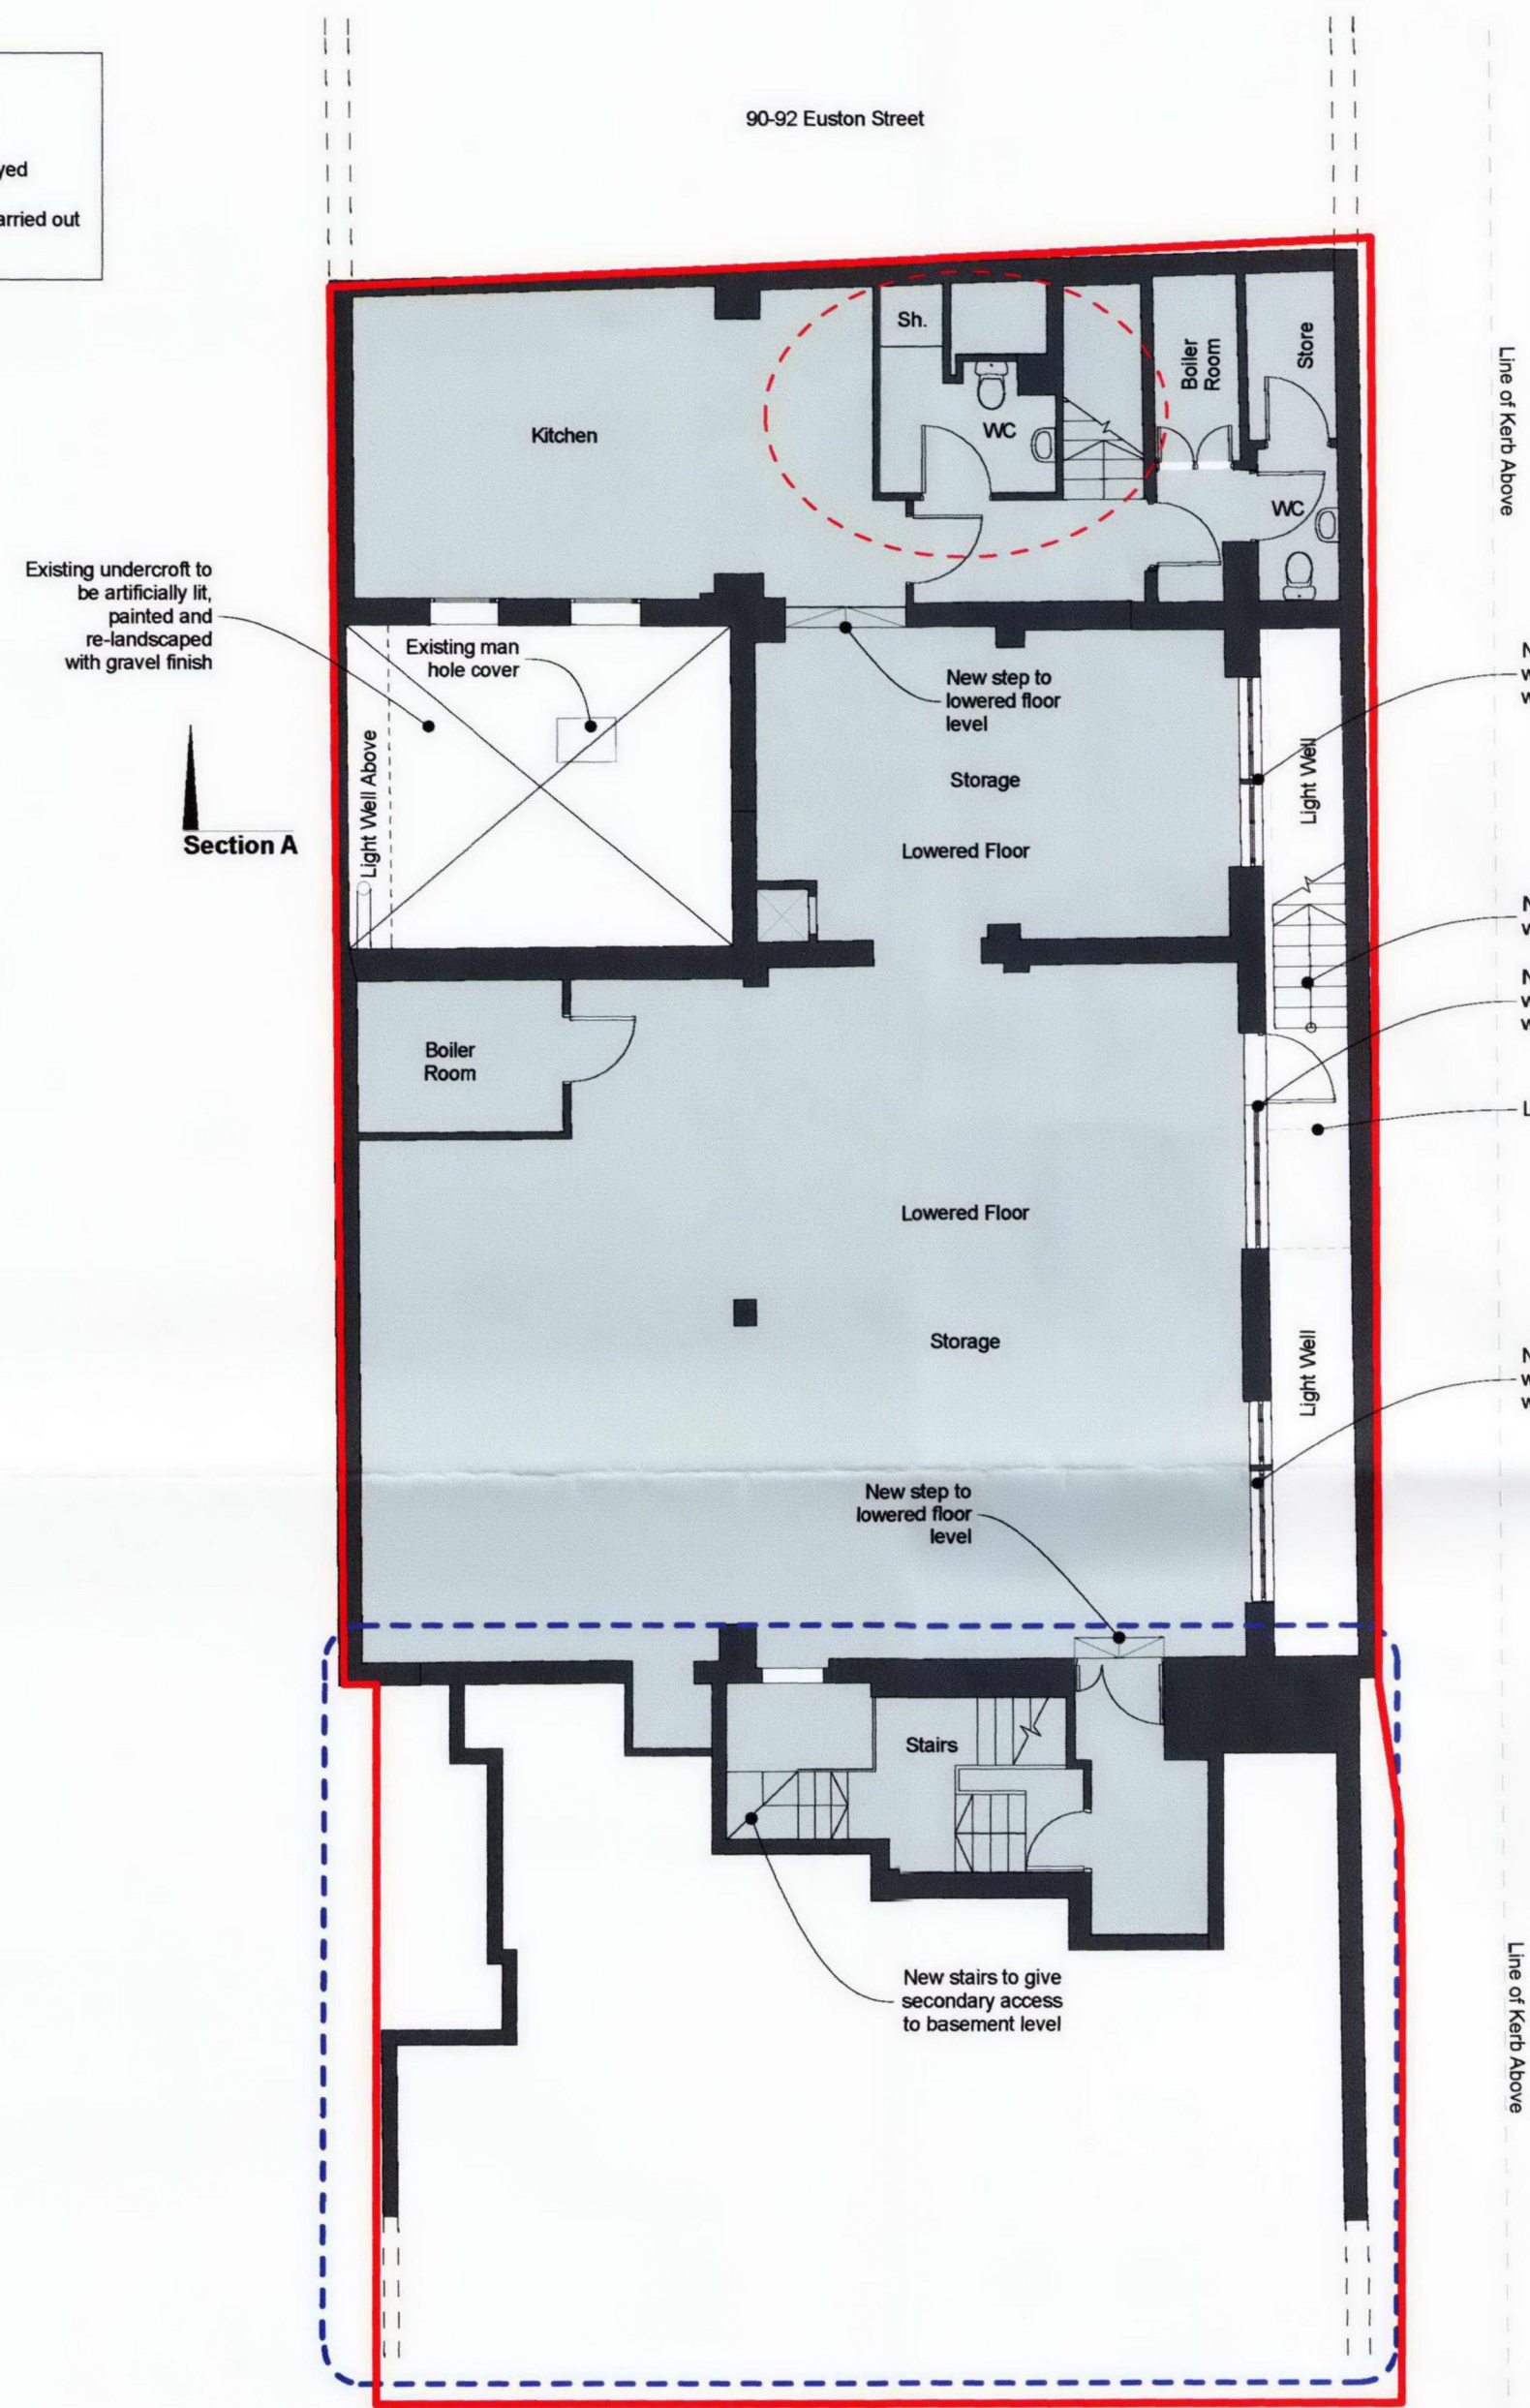

Proposed Basement Plan

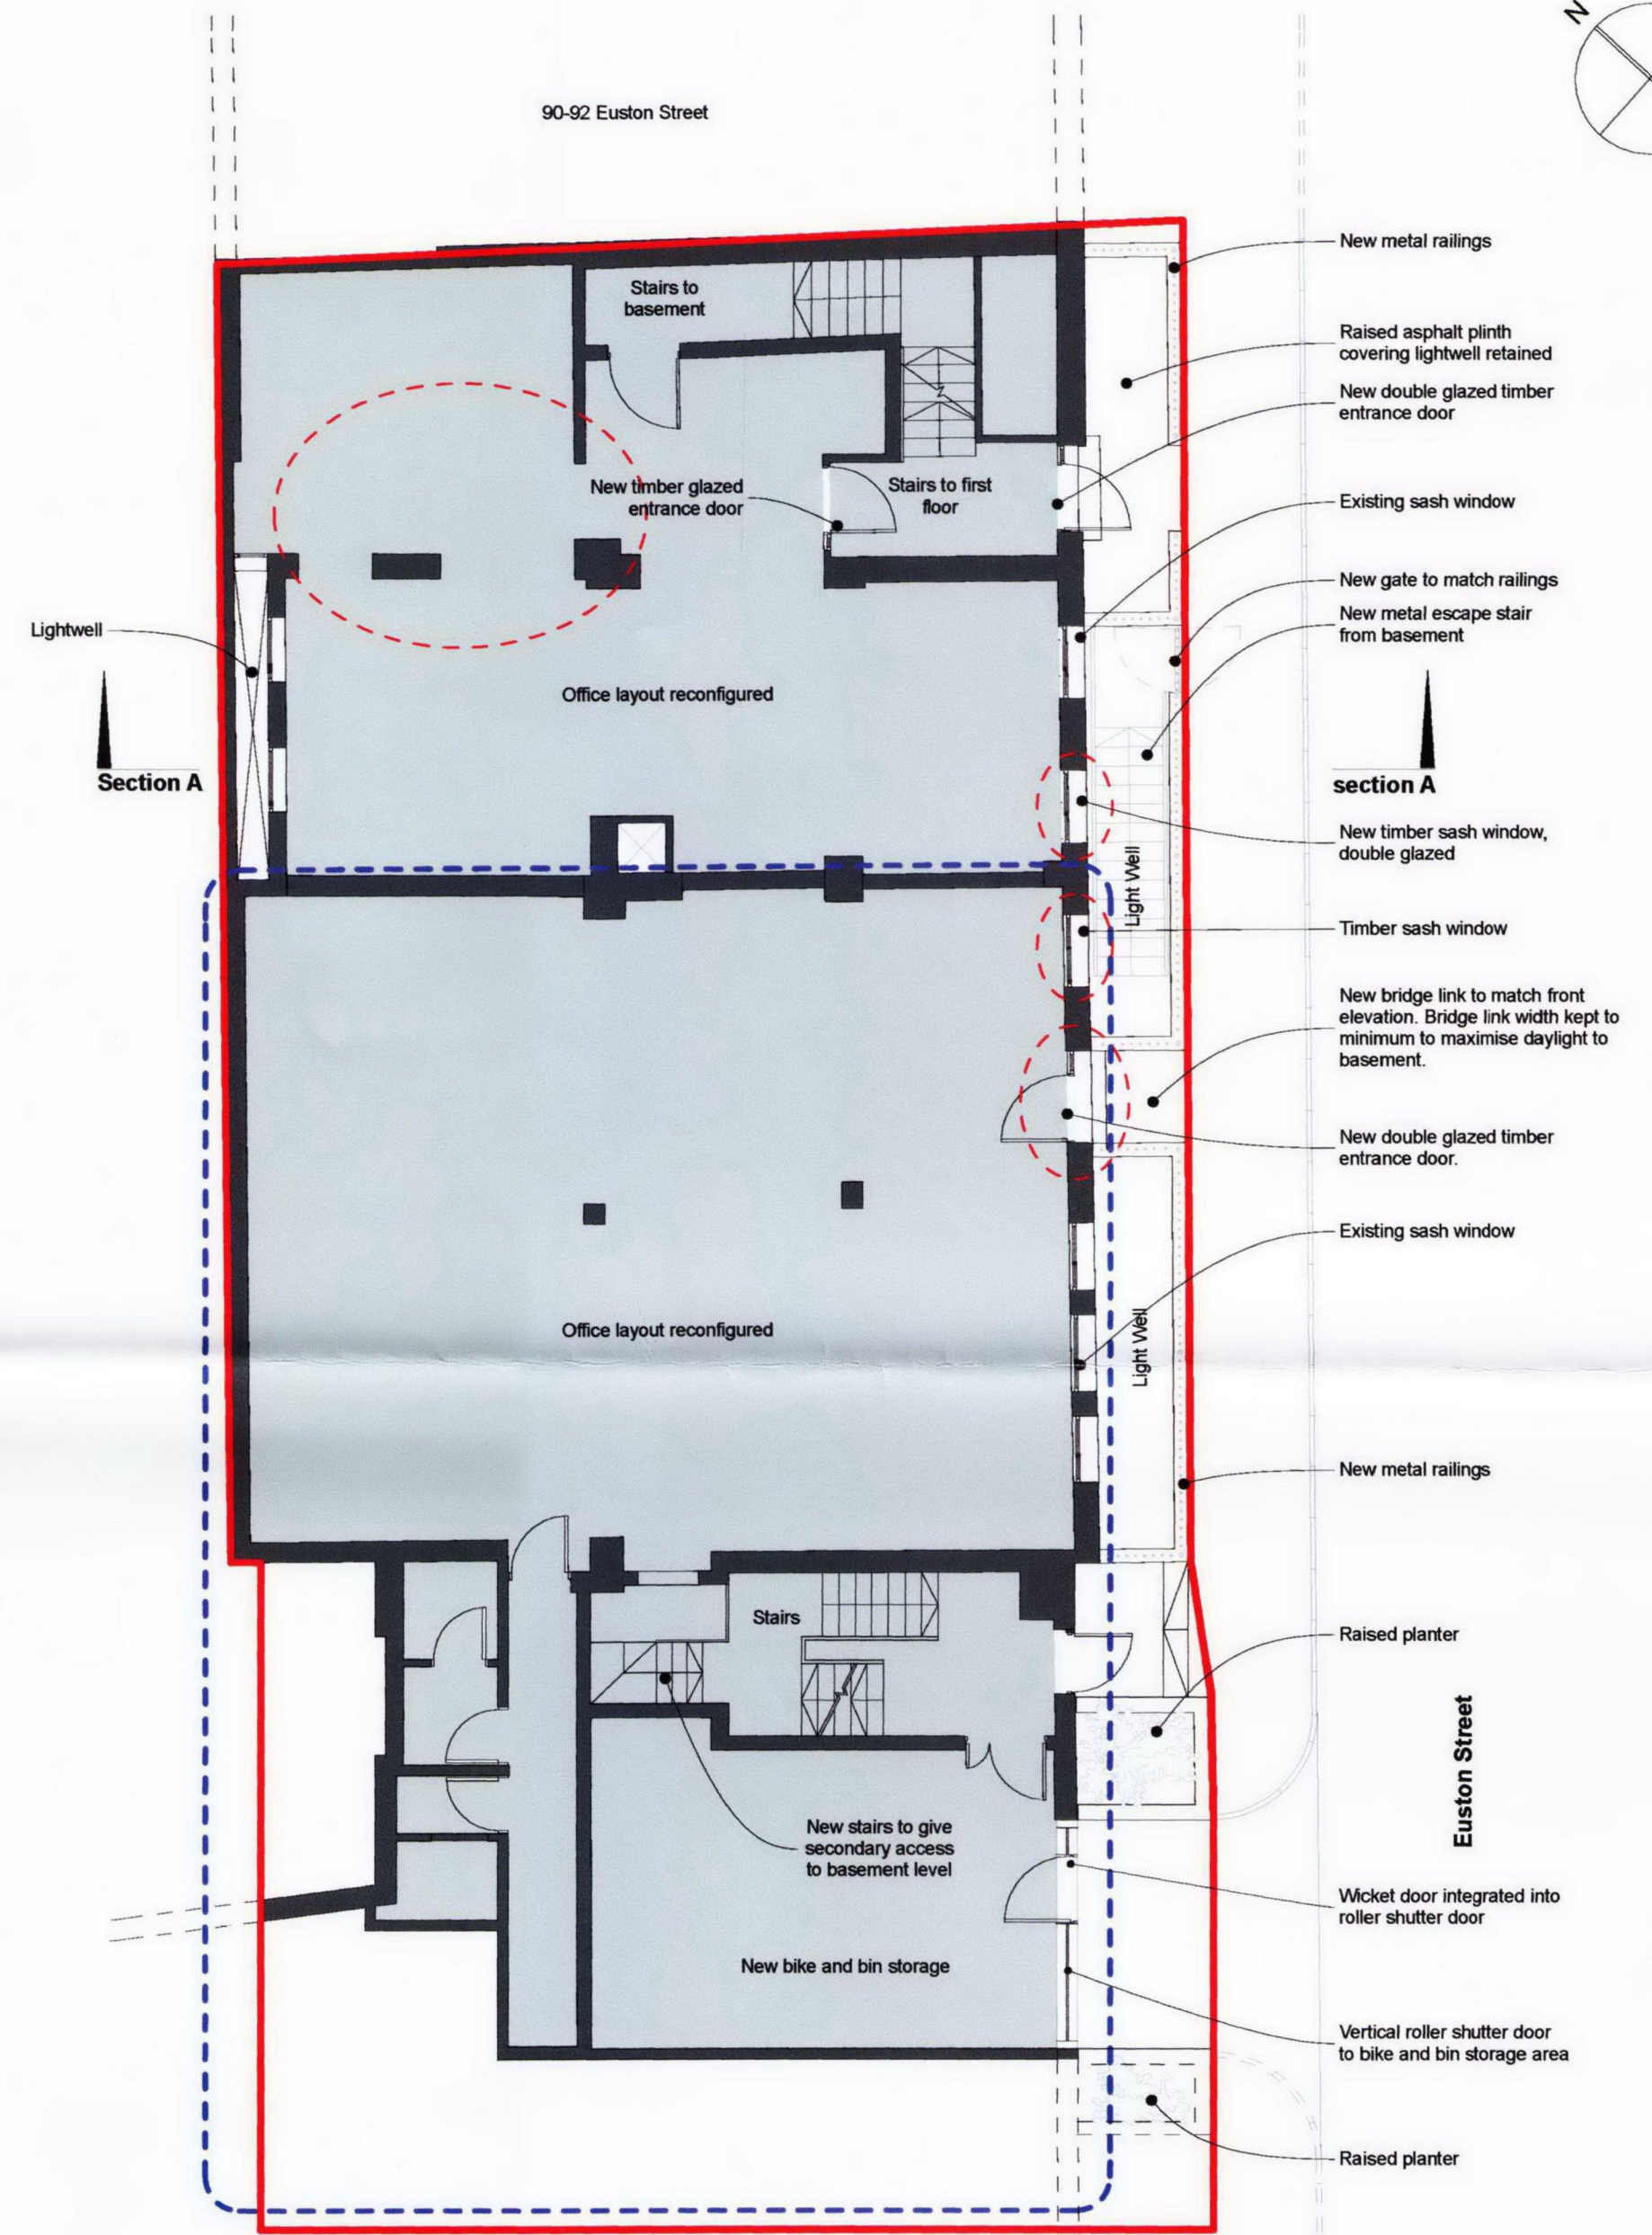

Proposed Ground Floor Plan

Rev			Drawn	Date	Description	Rev			Drawn	Date	Description	Purpose Of Issue		Risk Assessment		Project title : 94 - 104 Euston Street, London, NW1 2HA				Drawing title : Proposed Floor Plans			
																Client : Realrole Ltd.				Drawing No.: SHA-AP(0)206			
																Drawn : SC				Reviewed : SA			
																Birmingham - Leeds - London				Scale : 1:100			
																94 Euston Street London NW1 2HA				Orig : A2			
																E : london@seymourharris.com www.seymourharris.com				Date : 16/06/10			
																T : +44 (0) 207 387 7661				Job No.: 09.070			
																F : +44 (0) 207 387 7662				SeymourHarrisArchitecture			

© Seymour Harris Architecture. Do not scale. Use only written dimensions. In the event of discovering any discrepancies, contact the Architect immediately for clarification