



SITE PLAN  
1.100

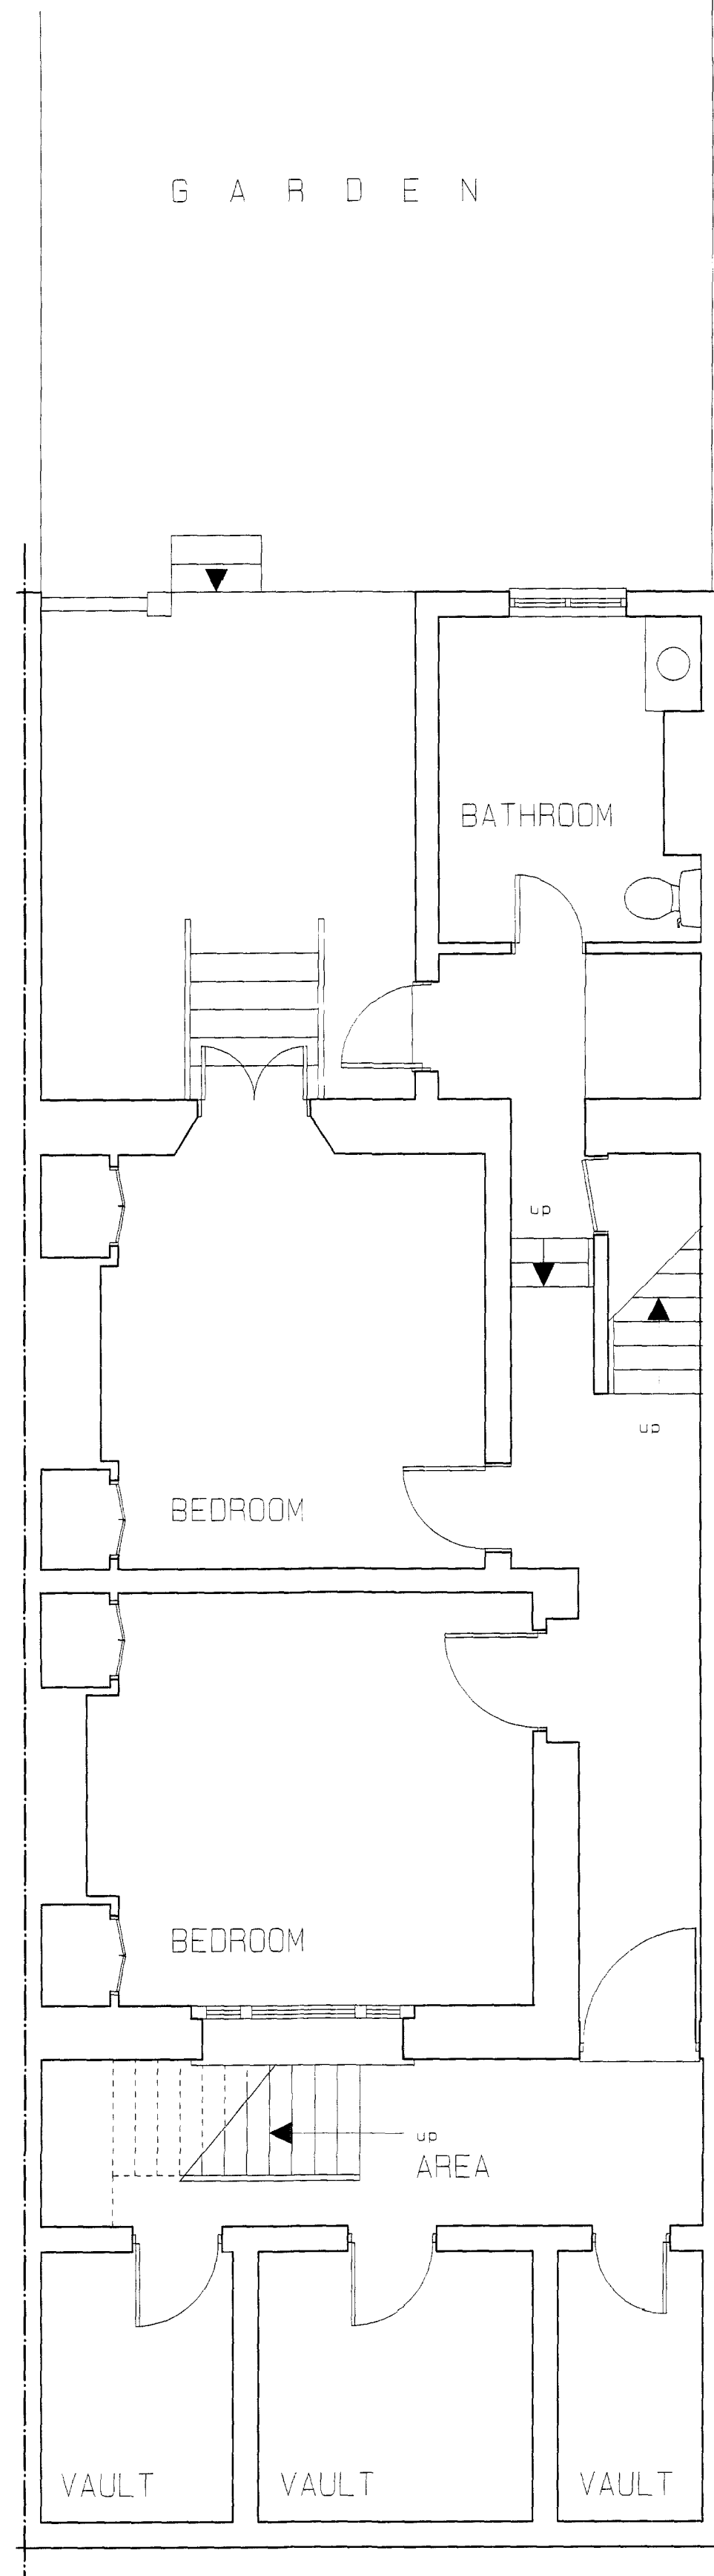


LOWER GROUND FLOOR

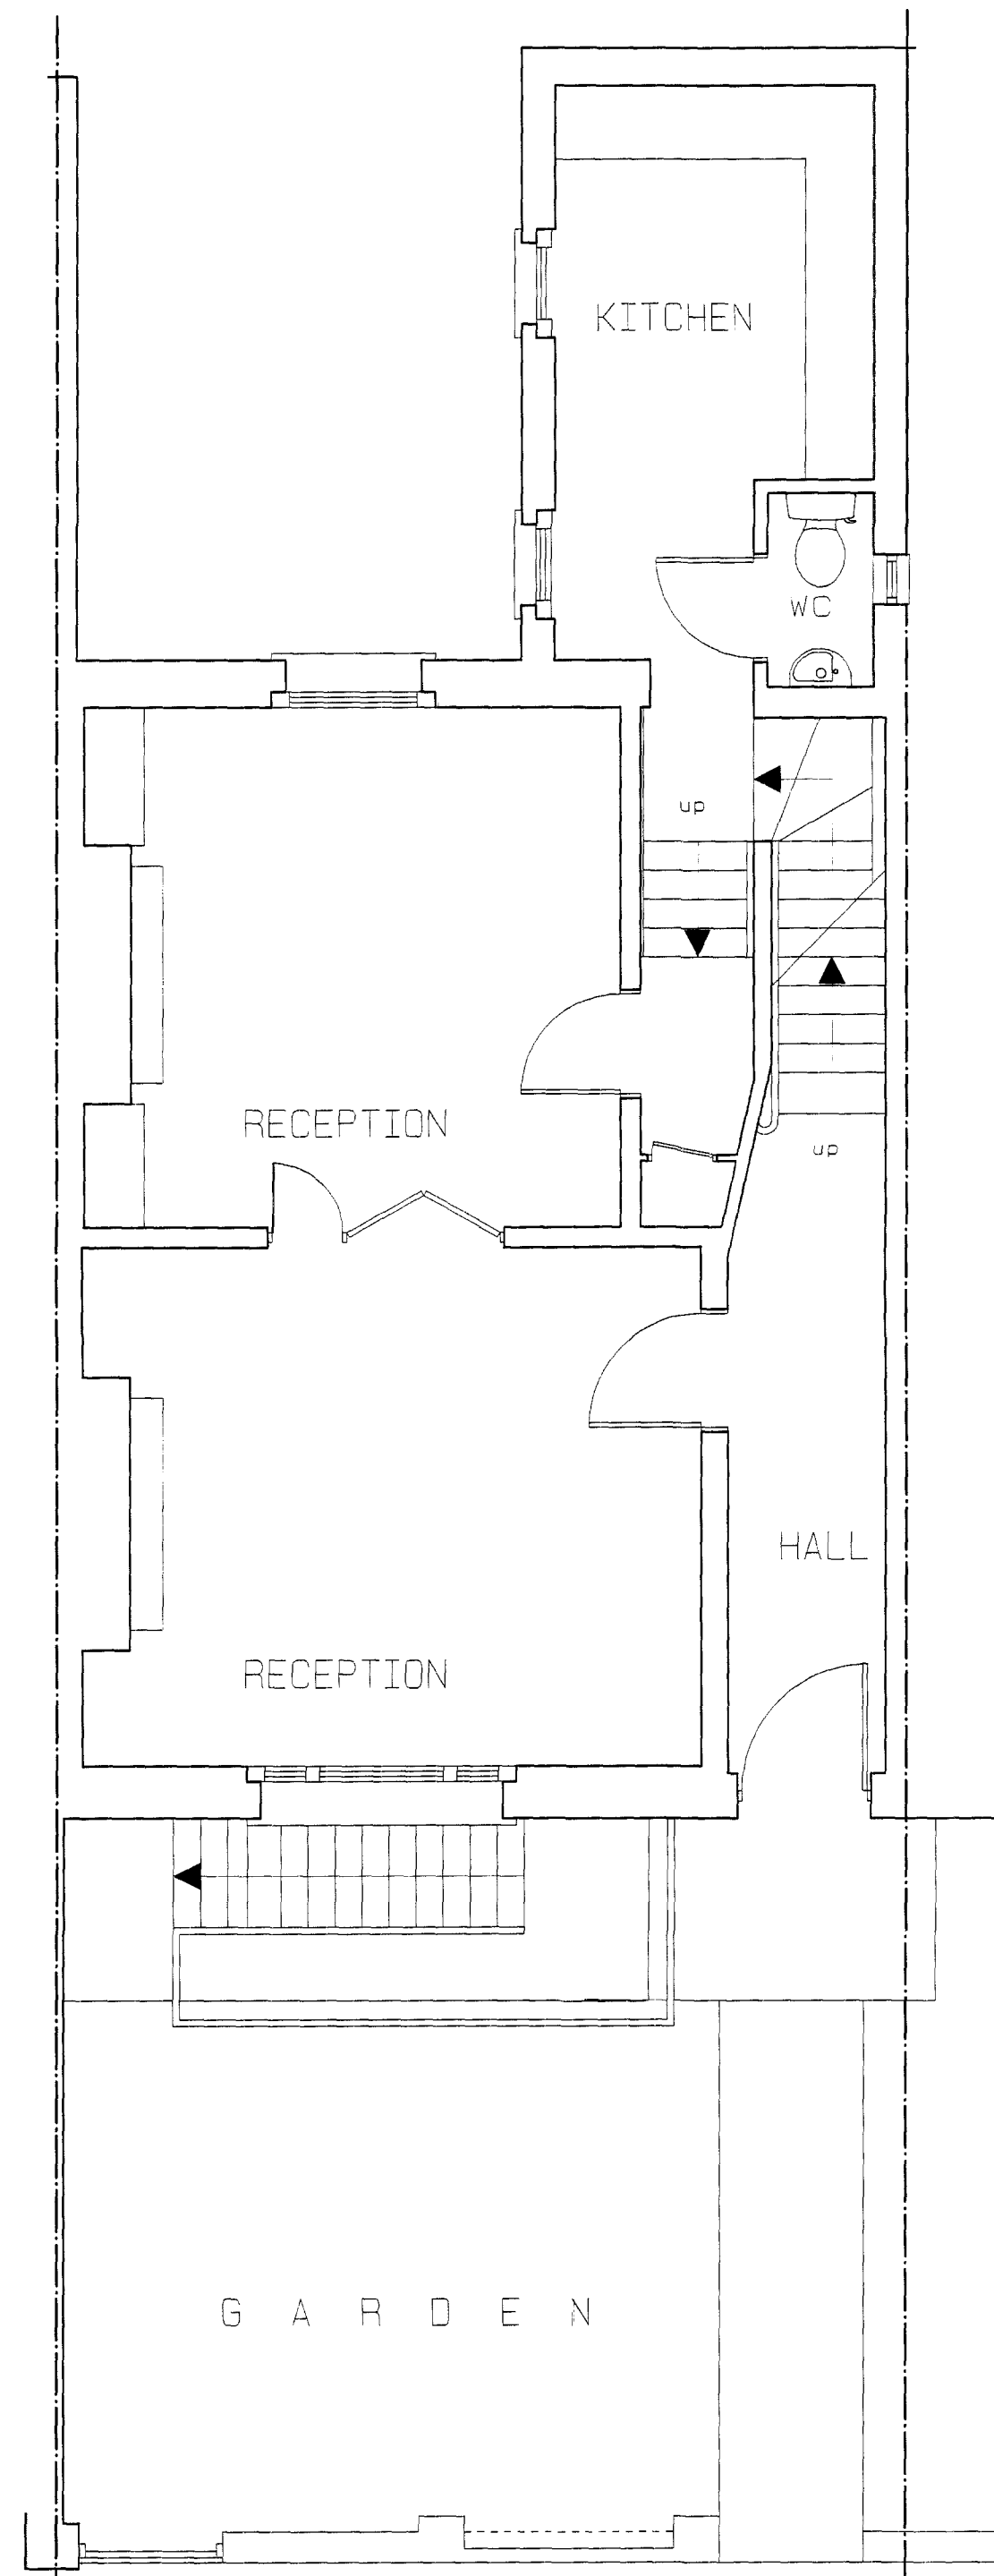


GROUND FLOOR

HEATH STREET

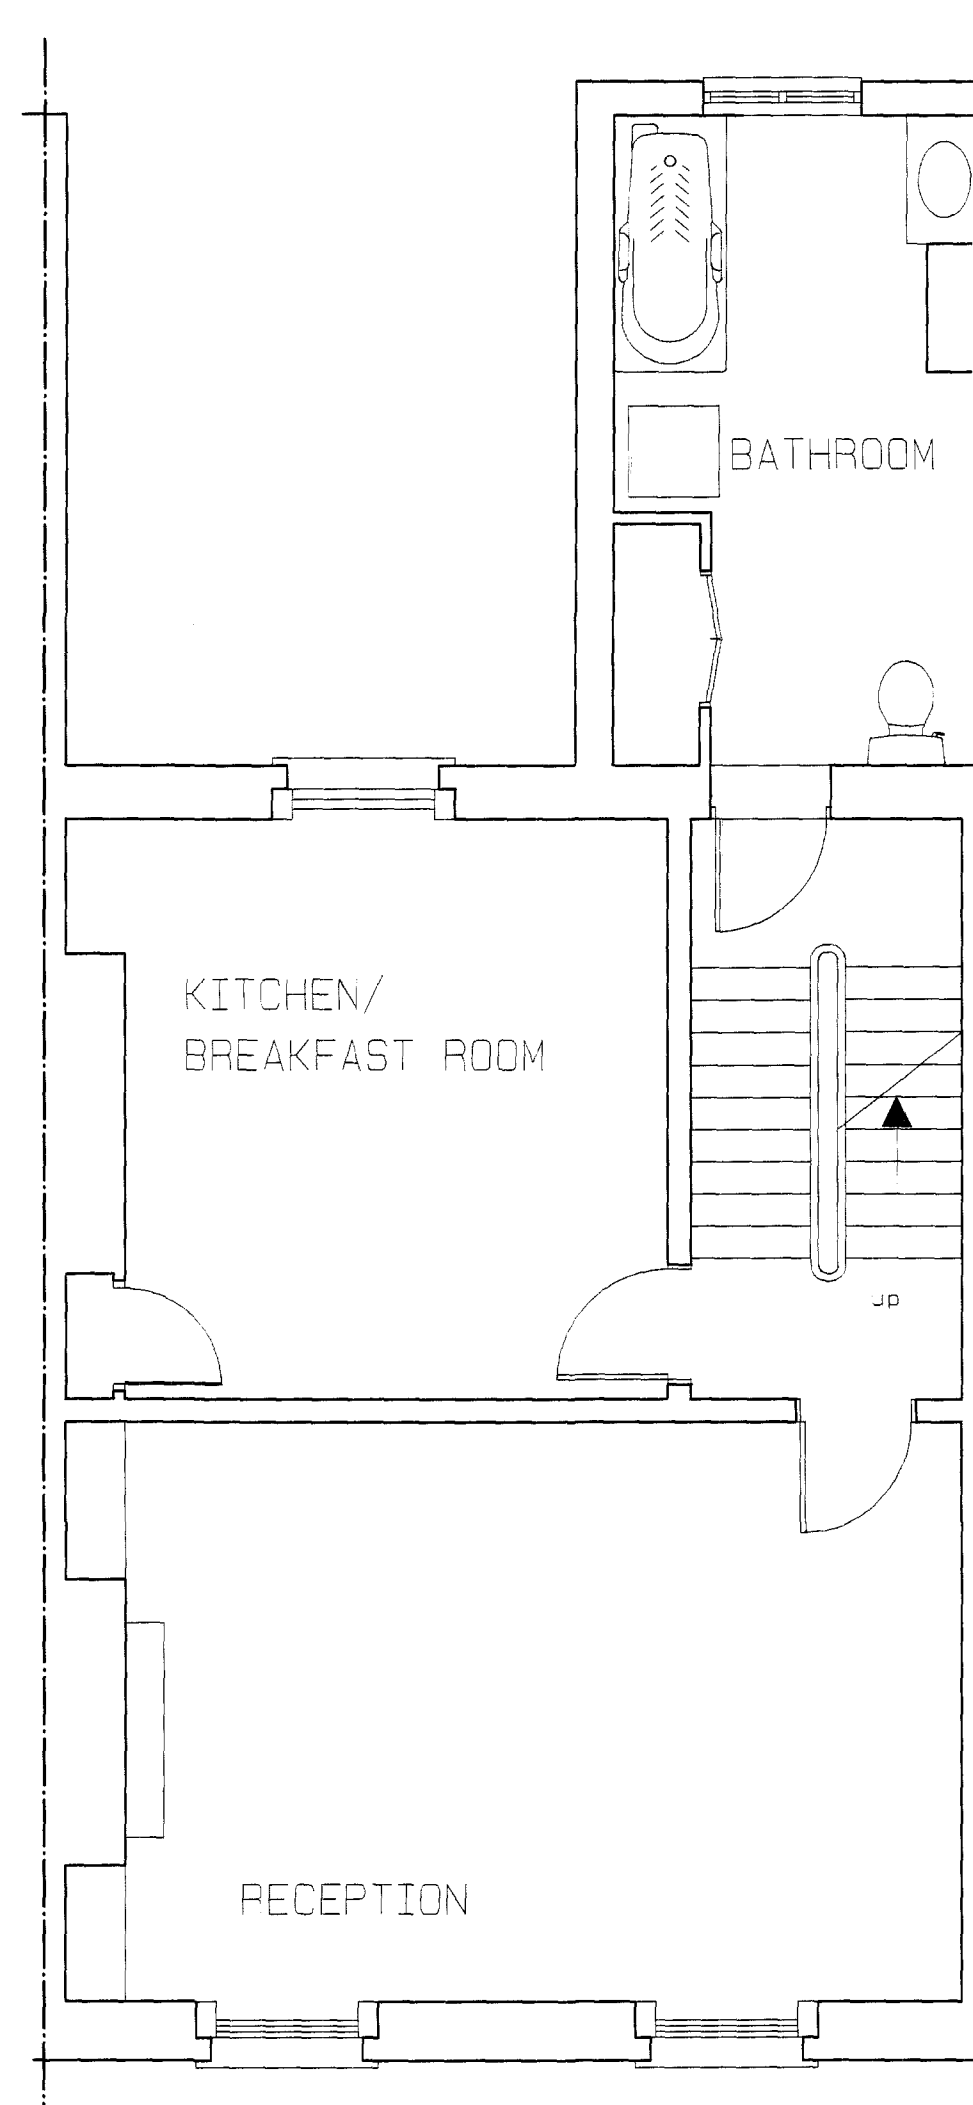

FIRST FLOOR

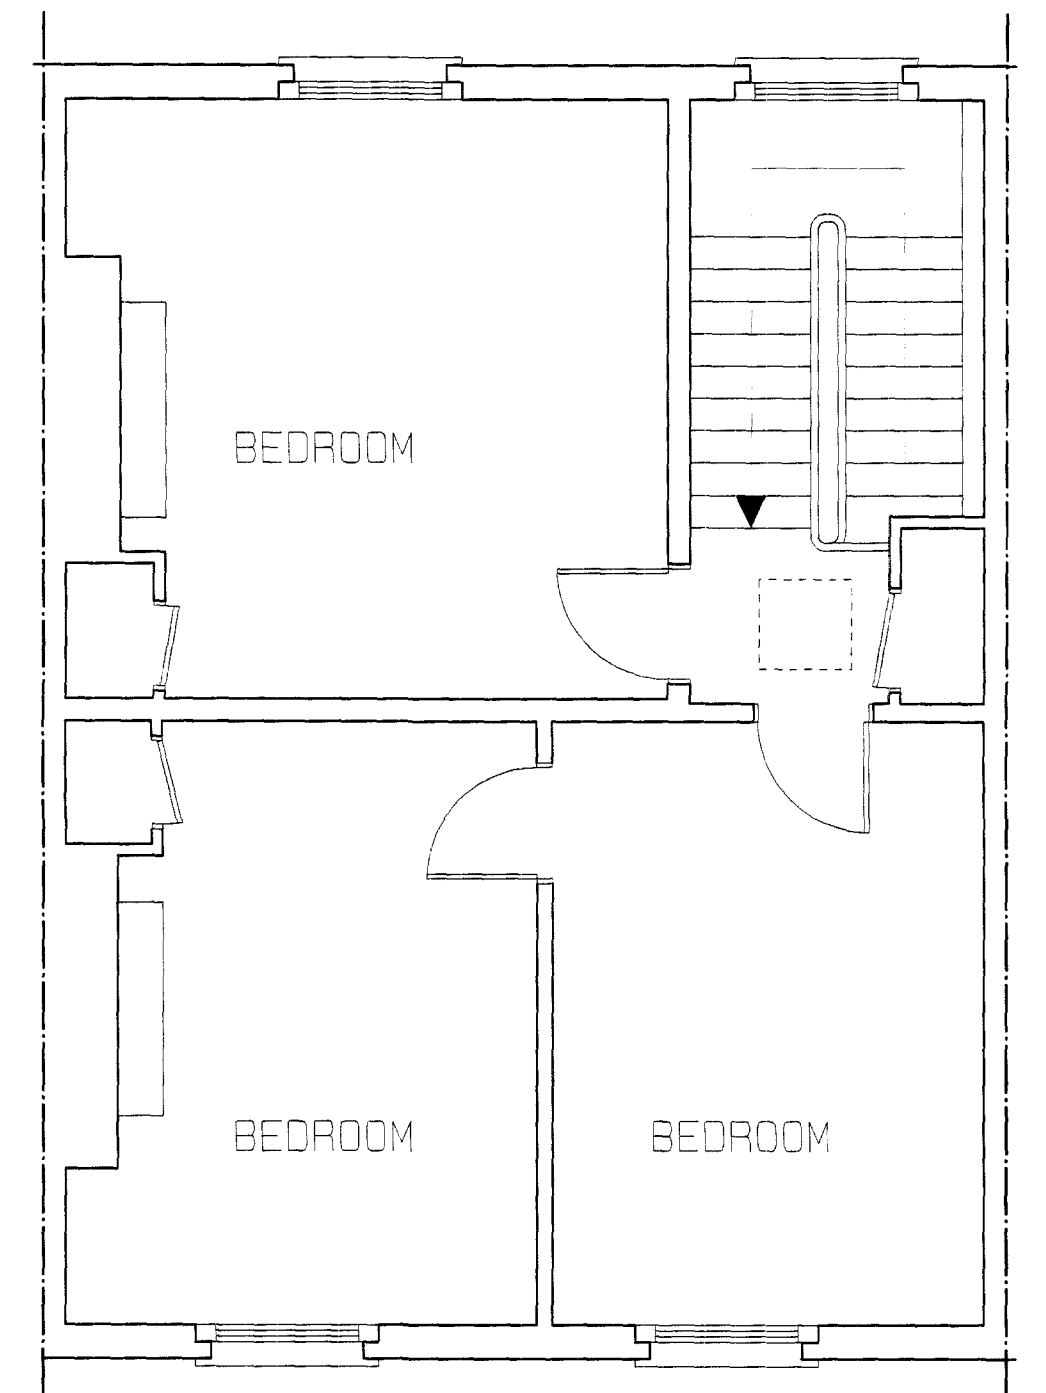

SECOND FLOOR

LOCATION PLAN  
1.1250



| No | DATE  | BY |
|----|-------|----|
| 1  | 12.09 |    |

**ROSENFELDER ASSOCIATES**  
Chartered Architects + Planning Consultants  
10-12 Perrier Court, Hampstead, LONDON NW3 0JG (020) 7794 4425

CLIENT : J + K WOOLIFF  
PROJECT : ALTERATIONS AND EXTENSION  
SITE : CHATHAM HOUSE  
90 HEATH STREET LONDON NW3  
DRAWING : EXISTING PLANS

DATE : 12.09 DRAWN BY : SCALE : 1:1000 BAG

JOB + DRAWING No:

HS.814.10