


1

Ground (original)
Scale: 1:100

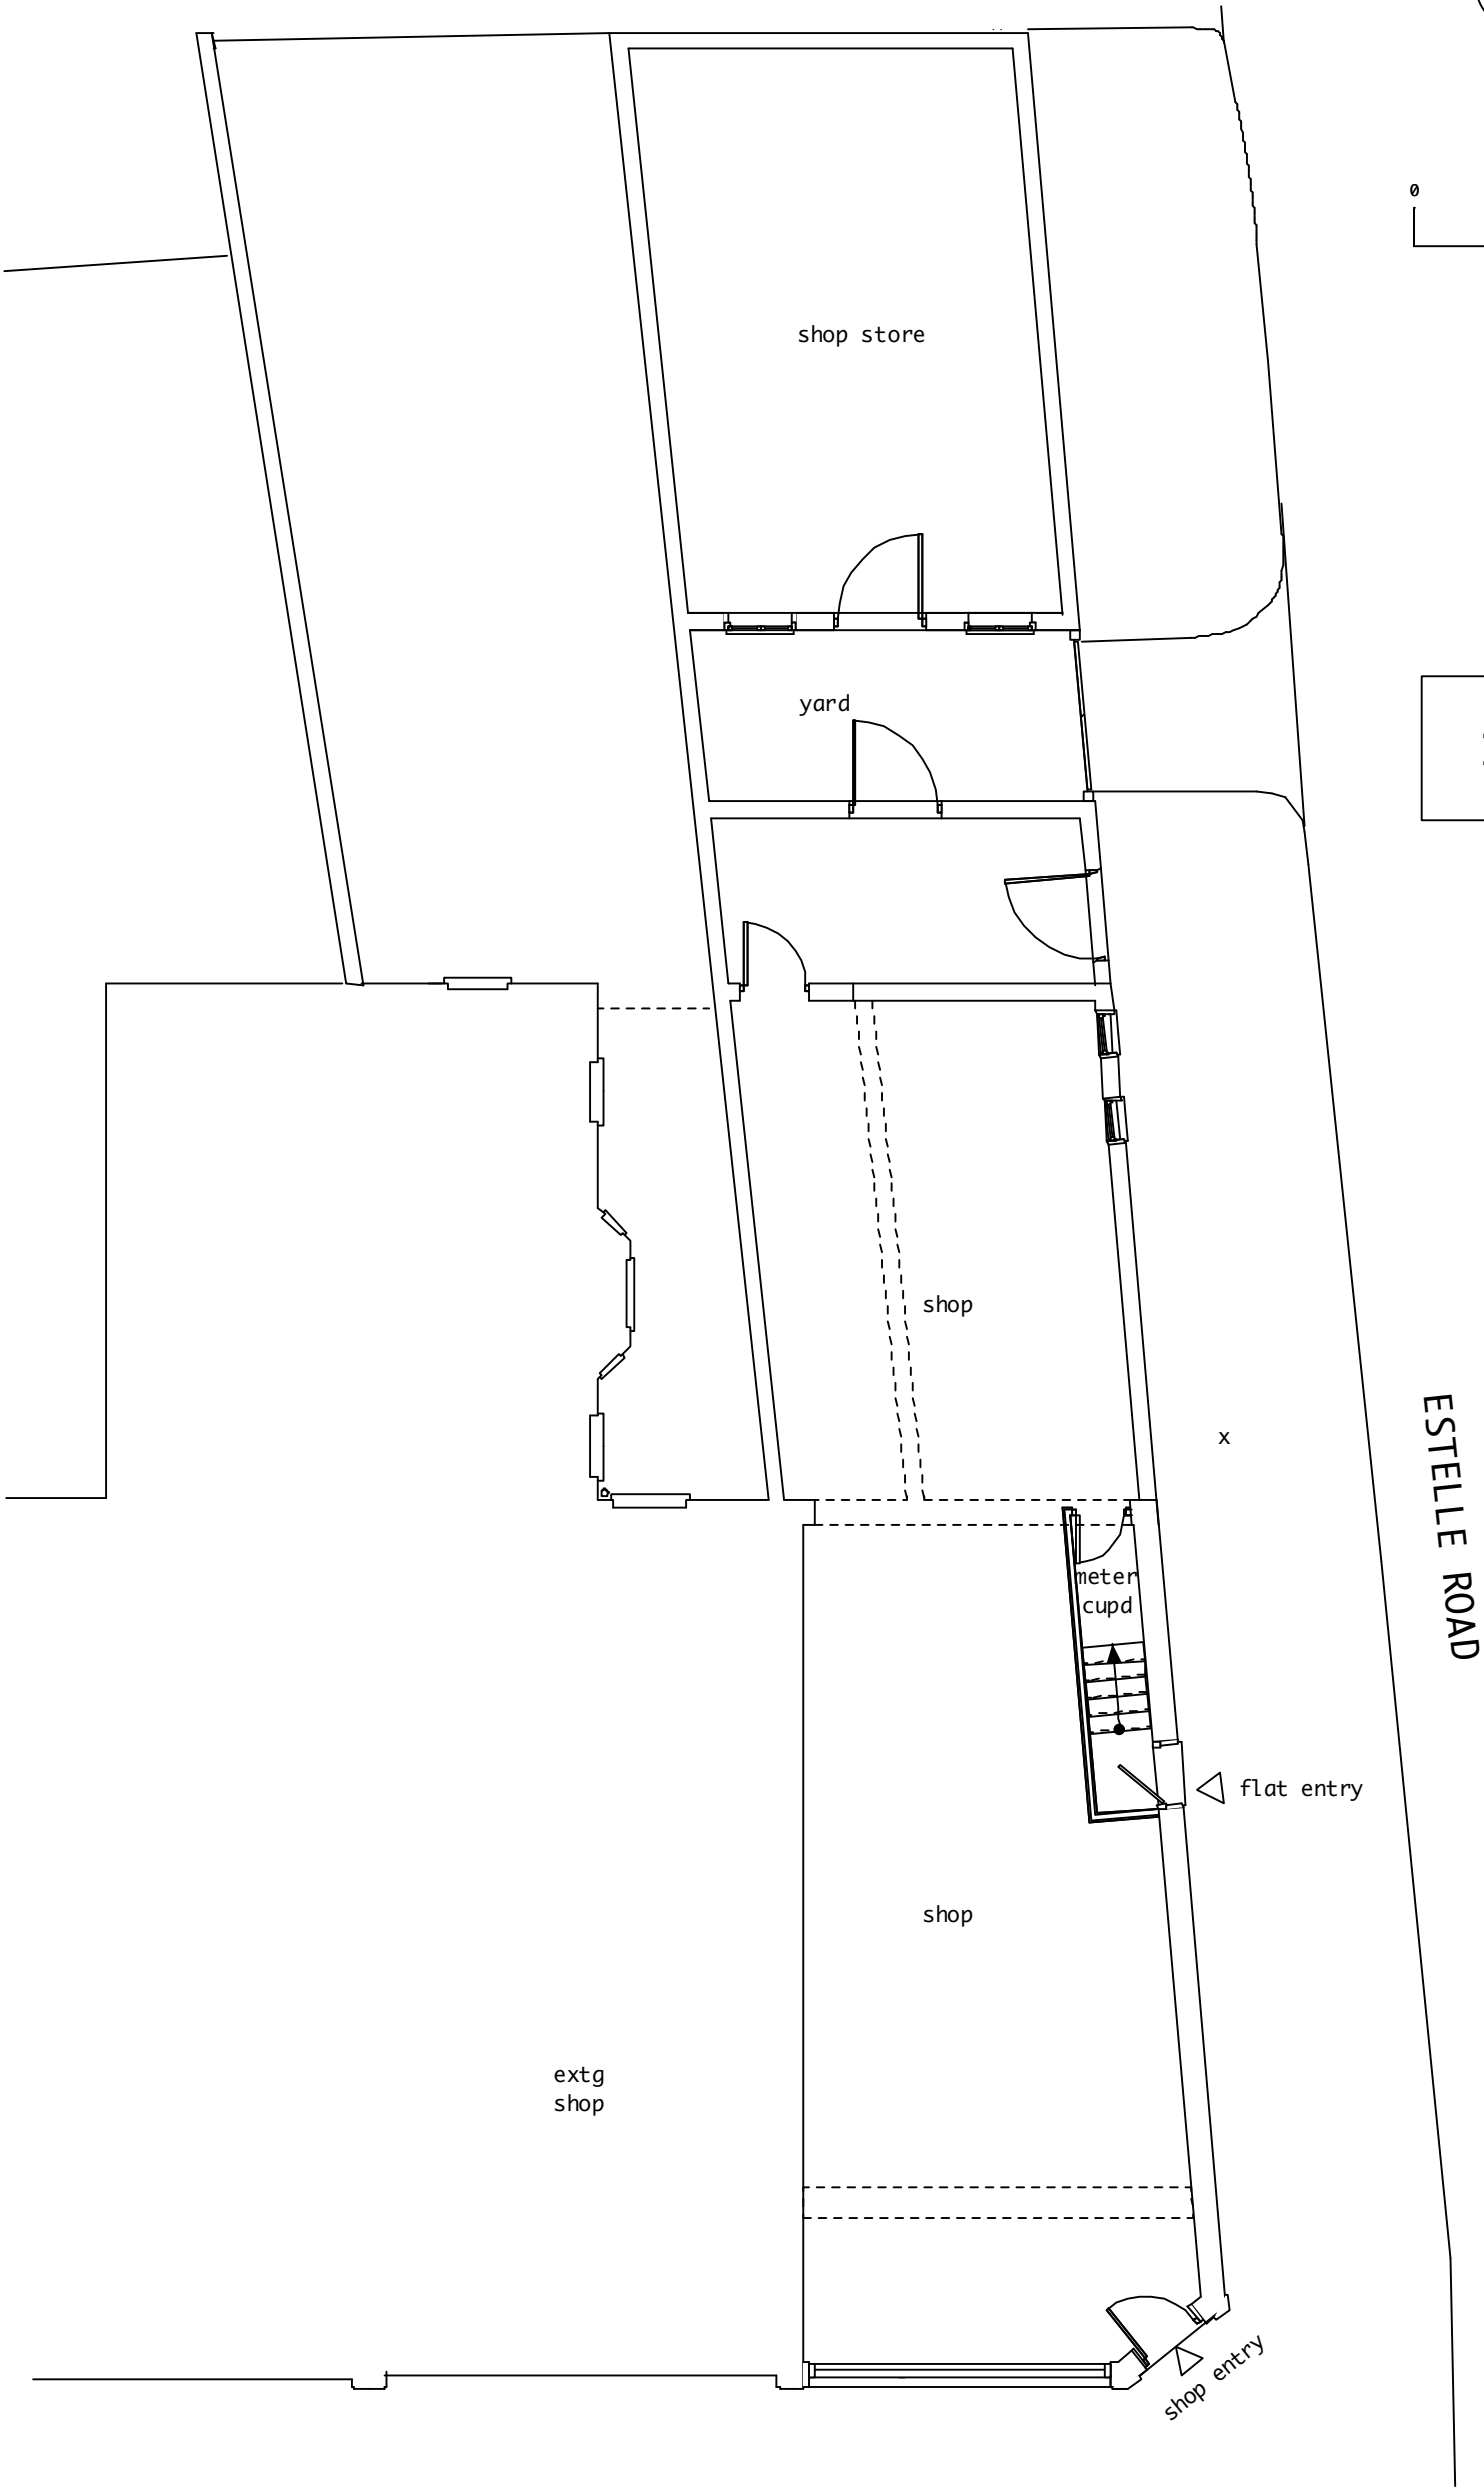

- GENERAL NOTES
- 1 All dimensions to be checked on site
 - 2 All discrepancies to be reported to architect or contract administrator immediately
 - 3 Components to be fitted to the manufacturers requirements unless otherwise stated in writing
 - 4 All demolitions to be confirmed by SE
 - 5 All work to DS/SE requirements
 - 6 All items supply & fit by contractor unless otherwise stated

copyright for this drawing belongs to Tom Young Architects and may not be assigned to any other person or organization without TYA's written agreement

REVISIONS

PROJECT TITLE
82 Mansfield Rd:
shop retro-app

JOB NUMBER
1002

STAGE
D

SCALE
1:100

DATE

ISSUE

CAD-FILE
1002_StageD

DISCIPLINE
A = architectural
S = structural
M = mechanical
E = electrical

SERIES
0 cover sheet
1 site, roof, floor plans
2 elevations
3 sections
4 enlarged plans, elevations & sections details
5 details
6 schedules
7 views
8 other

STAGE
feas = feasibility
des = design
ph = planning
bc = bdg control
tend = tender
con = contract
man = manual

TOM YOUNG ARCHITECTS

19 Bassett St
London NW5 4PG
t_020 7482 6150
m_07765 378 502
e_thdyoung@mac.com

Ground Plan
(original)

discipline	series	sheet	stage	rev
A	1	2	pln	