


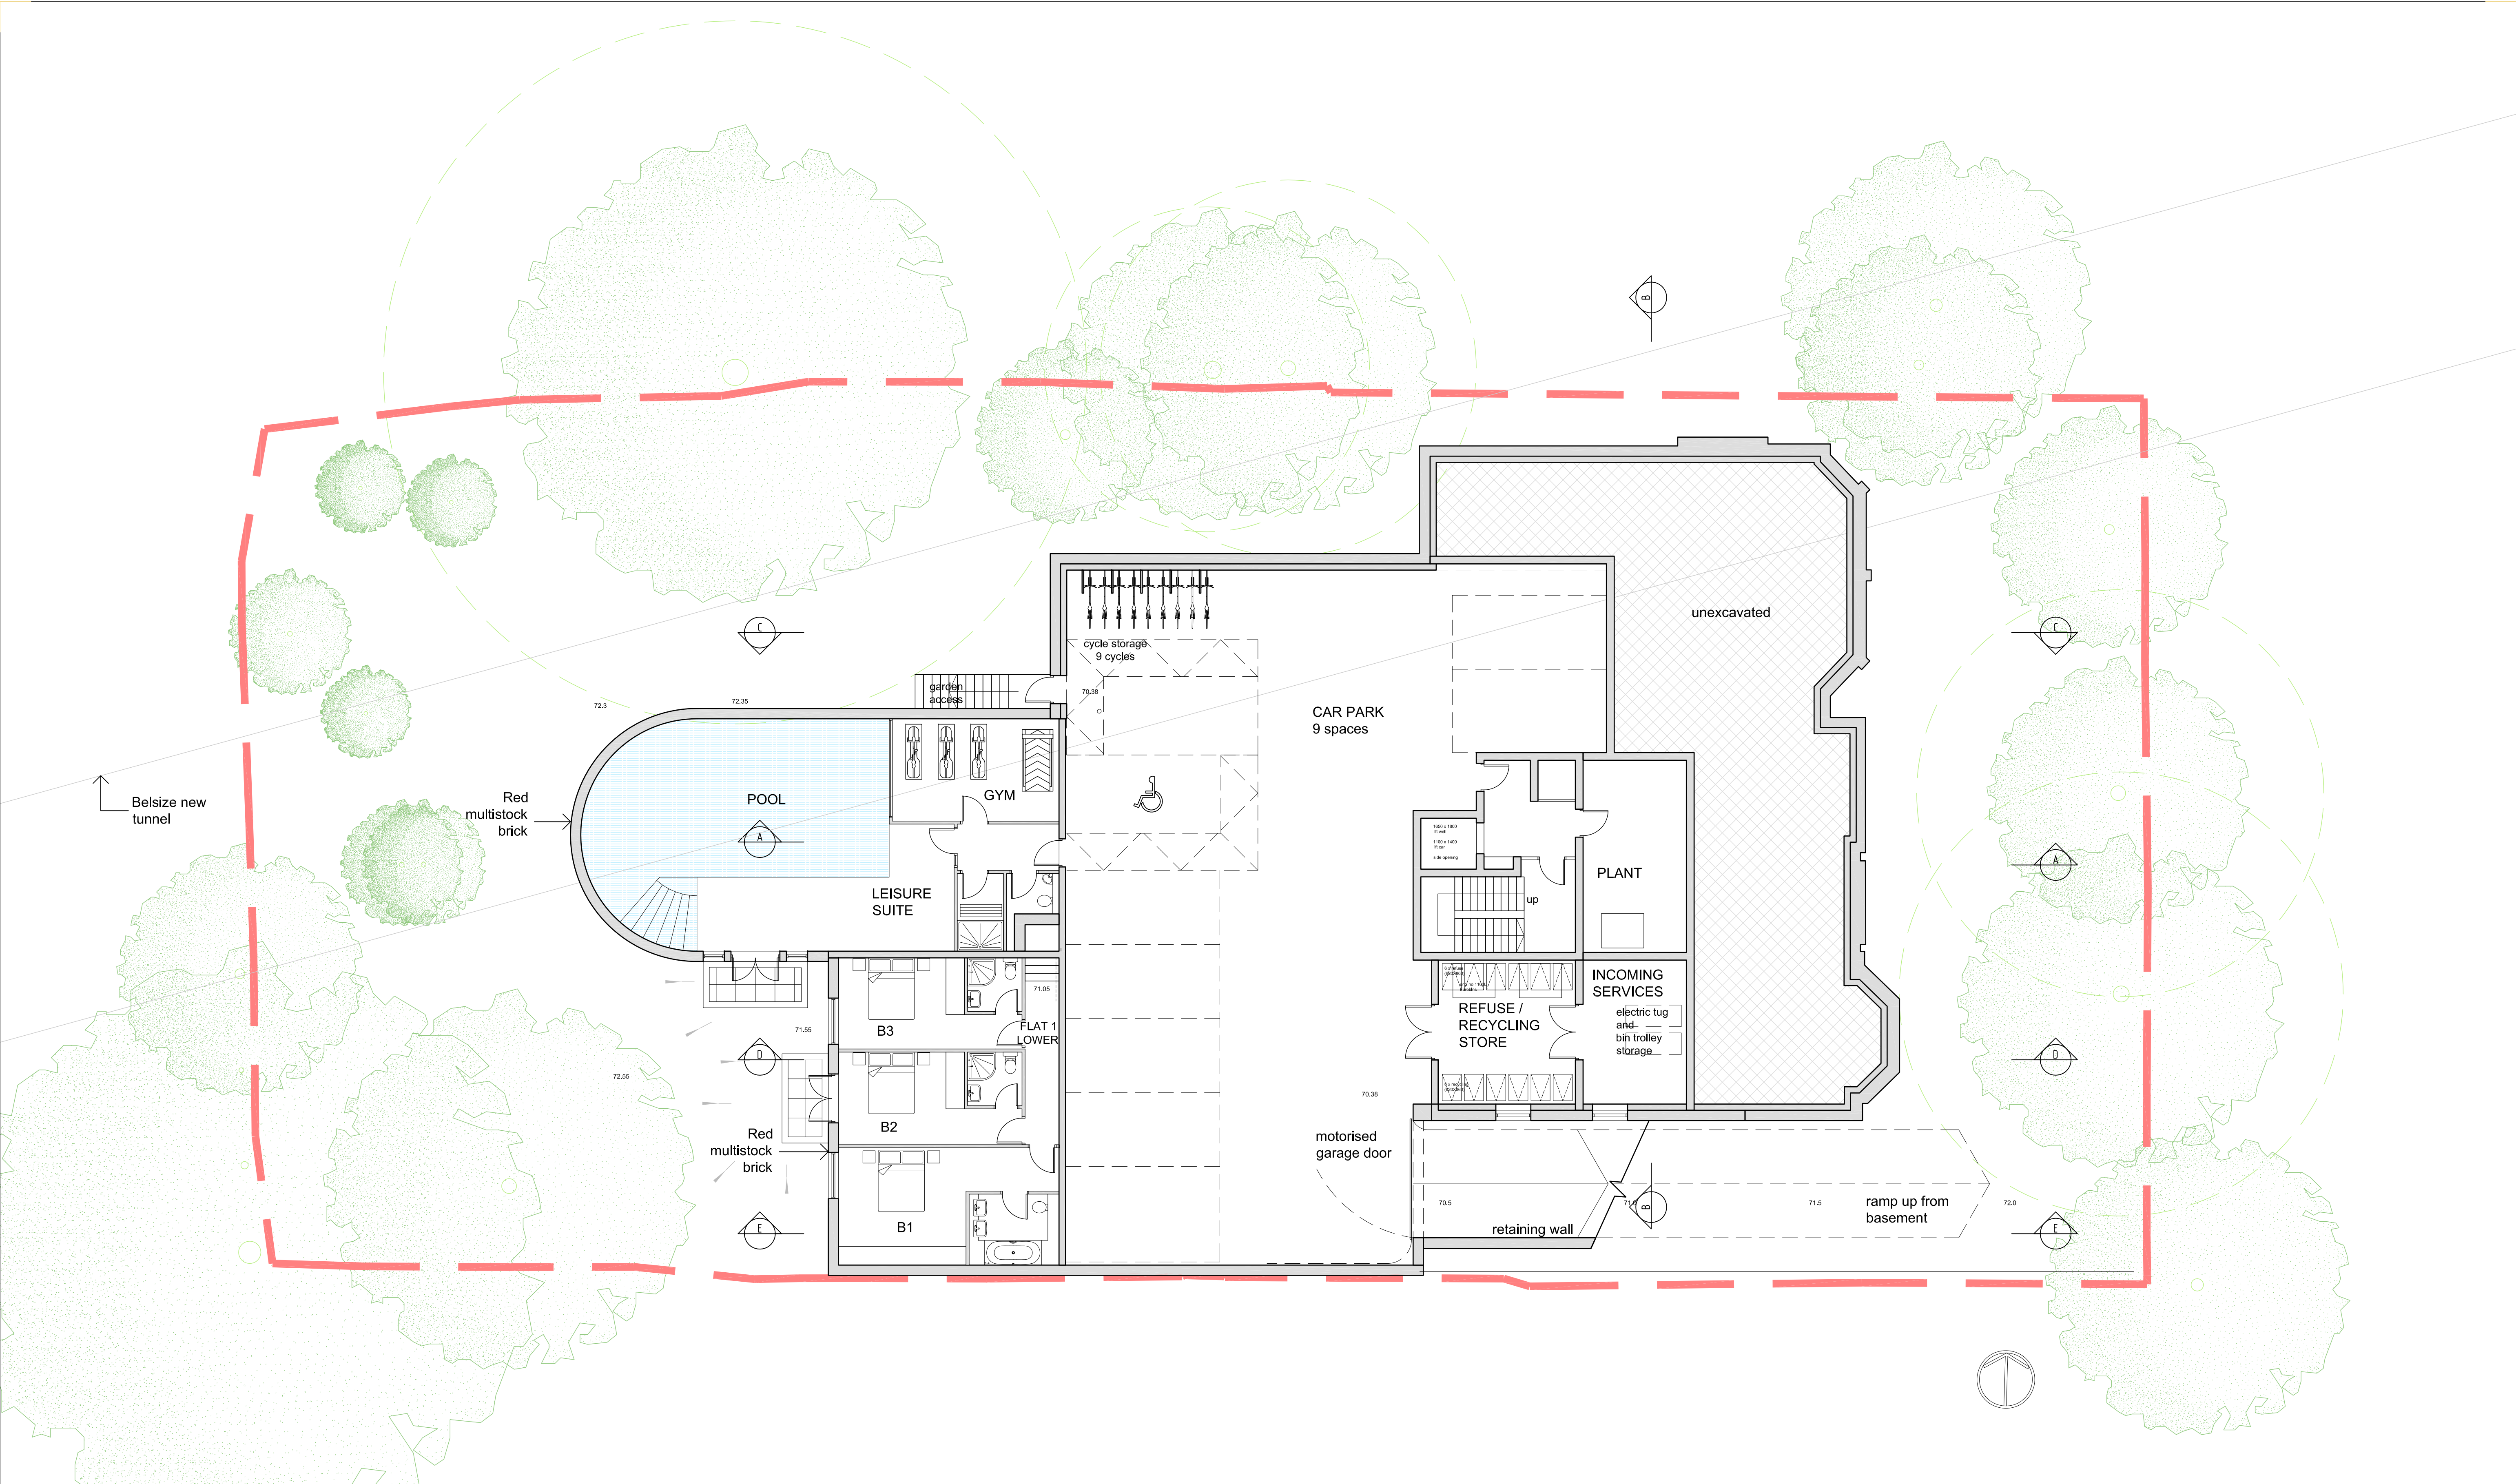

KEY:

- Site Boundary
- Extent of Tree Root Protection Zone
- Extent of Existing Building
- Retained Walls

P K S architects	project 11 NETHERHALL GARDENS			
	title Basement / Lower Ground Floor Plan as Proposed			
	scale 1:100 @ A1	author EW	drawn no.	rev.
	date FEB 09	job no. 758	001-100 C	