


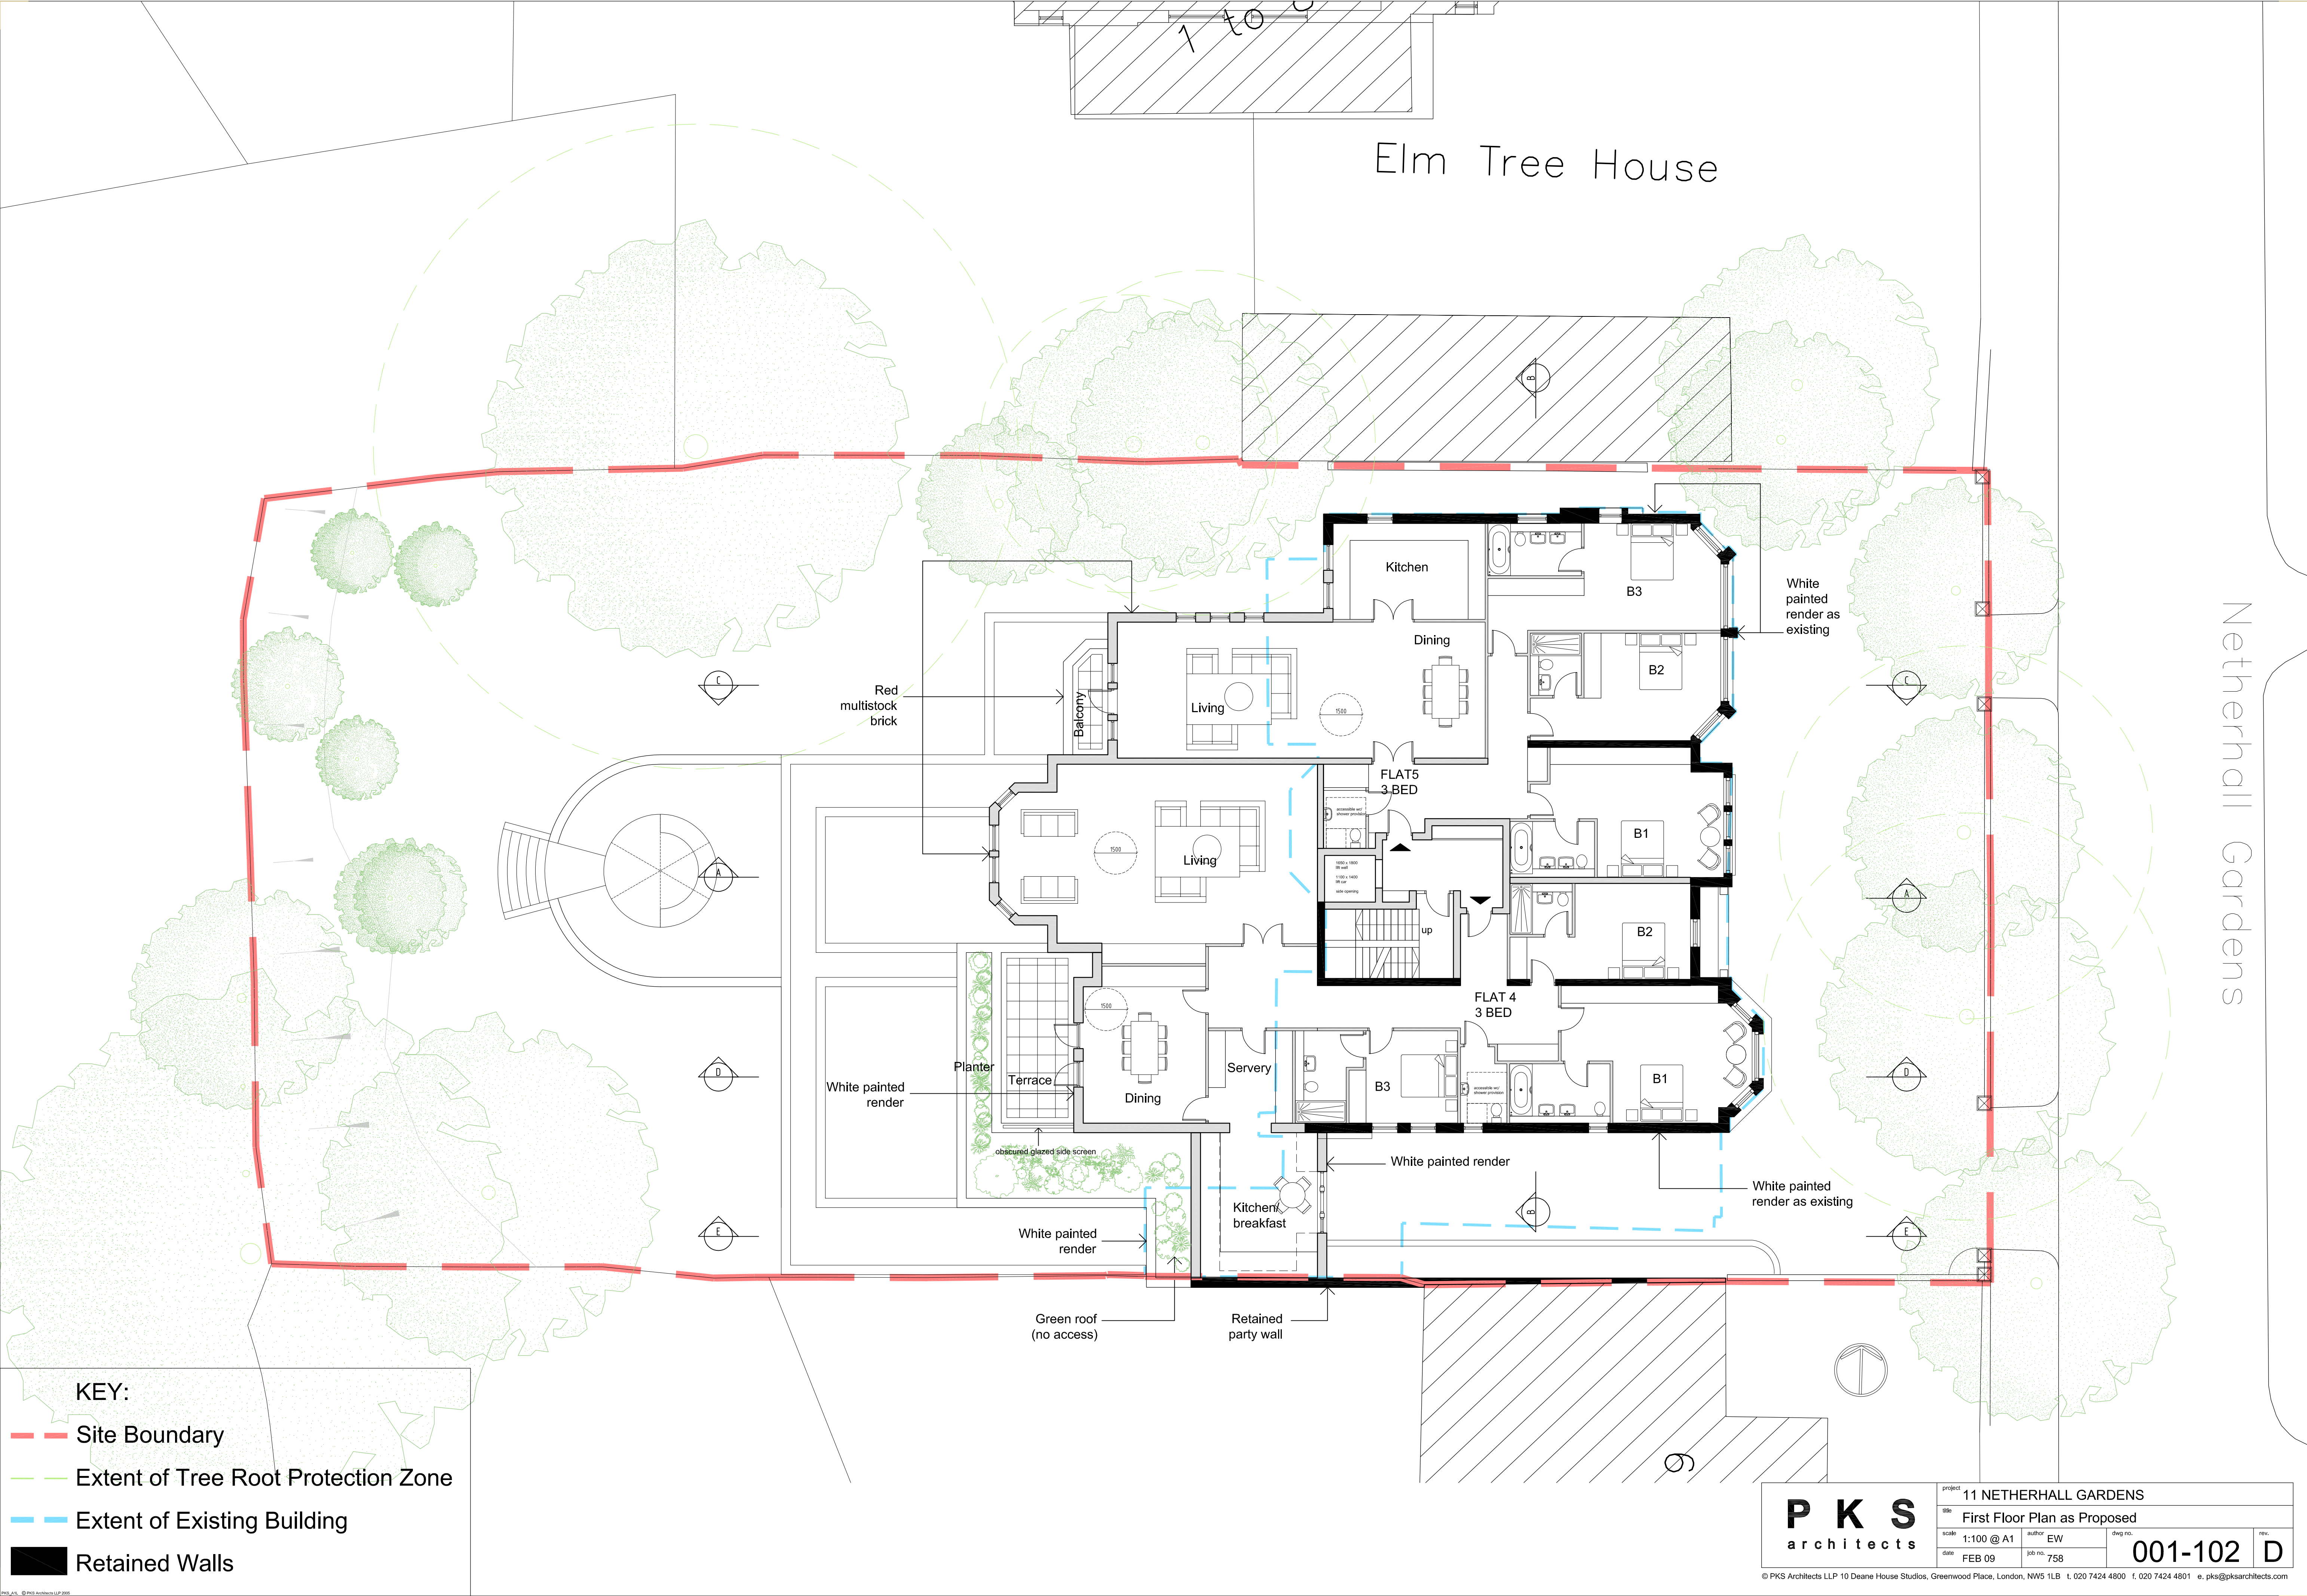

KEY:

- Site Boundary
- Extent of Tree Root Protection Zone
- Extent of Existing Building
- Retained Walls

PKS
architects

project 11 NETHERHALL GARDENS	
title First Floor Plan as Proposed	
scale 1:100 @ A1	author EW
date FEB 09	job no. 758
001-102 D	