


LOWER GROUND FLOOR PLAN:



RAISED GROUND FLOOR PLAN:

NOTES	
NO.	DESCRIPTION
NOTES	
1.	Do not scale off drawings. Use figured dimensions only.
2.	All dimensions to be verified on site and any discrepancies to be brought to the Architect's attention immediately.
3.	This drawing is to be read in conjunction with all other relevant contract documents.
4.	All structural works are to be carried out in accordance with the consultant structural engineer's drawings and specification.
5.	All mechanical and electrical work is to be carried out in accordance with the consultant mechanical and electrical engineer's drawings and specification.

REVISIONS			
NO.	DESCRIPTION	DATE	REV. BY

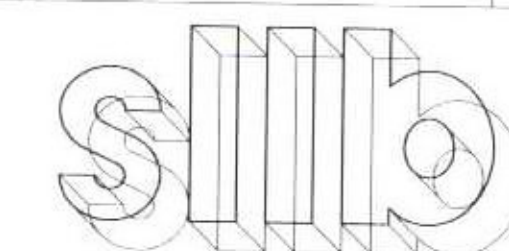

smith lance larcade & bechtol
Architects Ltd London
4 - 8 Canfield Gardens London NW6 3BS
Tel: 020 7372 2888 Fax: 020 7372 6333

SITE ADDRESS		160 HAVERSTOCK HILL LONDON NW3 2AT	
DRAWING TITLE		G.A. FLOOR PLANS AS EXISTING	
SCALE	1:50@ A1	DRAWN BY	JK
DATE	MARCH 2007	CHECKED BY	AN
JOB NO.	10107	DWG NO.	A101
STAGE	PLANNING		

RECEIVED
- 7 MAR 2007



FRONT ELEVATION:




REAR ELEVATION:

NOTES

NO.	DESCRIPTION
NOTES	
1.	Do not scale off drawings. Use figured dimensions only.
2.	All dimensions to be verified on site and any discrepancies to be brought to the Architect's attention immediately.
3.	This drawing is to be read in conjunction with all other relevant contract documents.
4.	All structural works are to be carried out in accordance with the consultant structural engineer's drawings and specification.
5.	All mechanical and electrical work is to be carried out in accordance with the consultant mechanical and electrical engineer's drawings and specification.

REVISIONS

NO.	DESCRIPTION	DATE	REV. BY

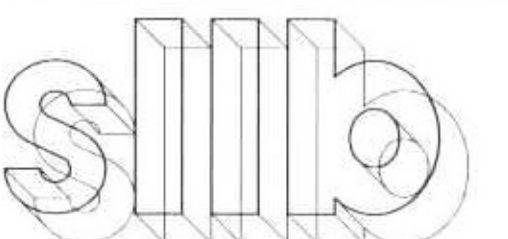

smith lance arcade & bechtol
Architects Ltd London
4 - 8 Canfield Gardens London NW6 3BS
Tel: 020 7372 2888 Fax: 020 7372 6333

SITE ADDRESS: 160 HAVERSTOCK HILL
LONDON
NW3 2AT

DRAWING TITLE: G.A. ELEVATIONS
FRONT AND REAR AS EXISTING

SCALE: 1:50@ A1	DRAWN BY: JK
DATE: MARCH 2007	CHECKED BY: AN
JOB NO: 10107	DRG NO: A102
STAGE: PLANNING	REV: -

RECEIVED
- 2 APR 2007




SIDE ELEVATION:

RECEIVED
- 2 APR 2007


NOTES	
NO.	DESCRIPTION
NOTES	
1.	Do not scale off drawings. Use figured dimensions only.
2.	All dimensions to be verified on site and any discrepancies to be brought to the Architect's attention immediately.
3.	This drawing is to be read in conjunction with all other relevant contract documents.
4.	All structural works are to be carried out in accordance with the consultant structural engineer's drawings and specification.
5.	All mechanical and electrical work is to be carried out in accordance with the consultant mechanical and electrical engineer's drawings and specification.

REVISIONS			
NO.	DESCRIPTION	DATE	REV. BY

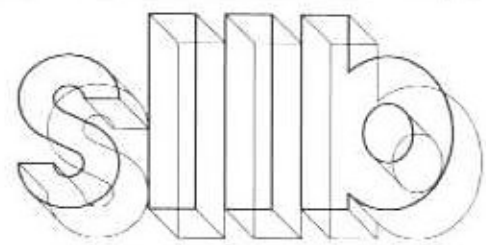


smith lance arcade & bechtol
Architects Ltd London
4 - 8 Canfield Gardens London NW6 3BS
Tel: 020 7372 2888 Fax: 020 7372 6333

SITE ADDRESS	
160 HAVERSTOCK HILL LONDON NW3 2AT	
DRAWING TITLE	
G.A. SIDE ELEVATION AS EXISTING	
SCALE	DRAWN BY
1:50@ A1	JK
DATE	CHECKED BY
MARCH 2007	AN
JOB NO.	TRG NO.
10107	A103
STAGE	REV.
PLANNING	-

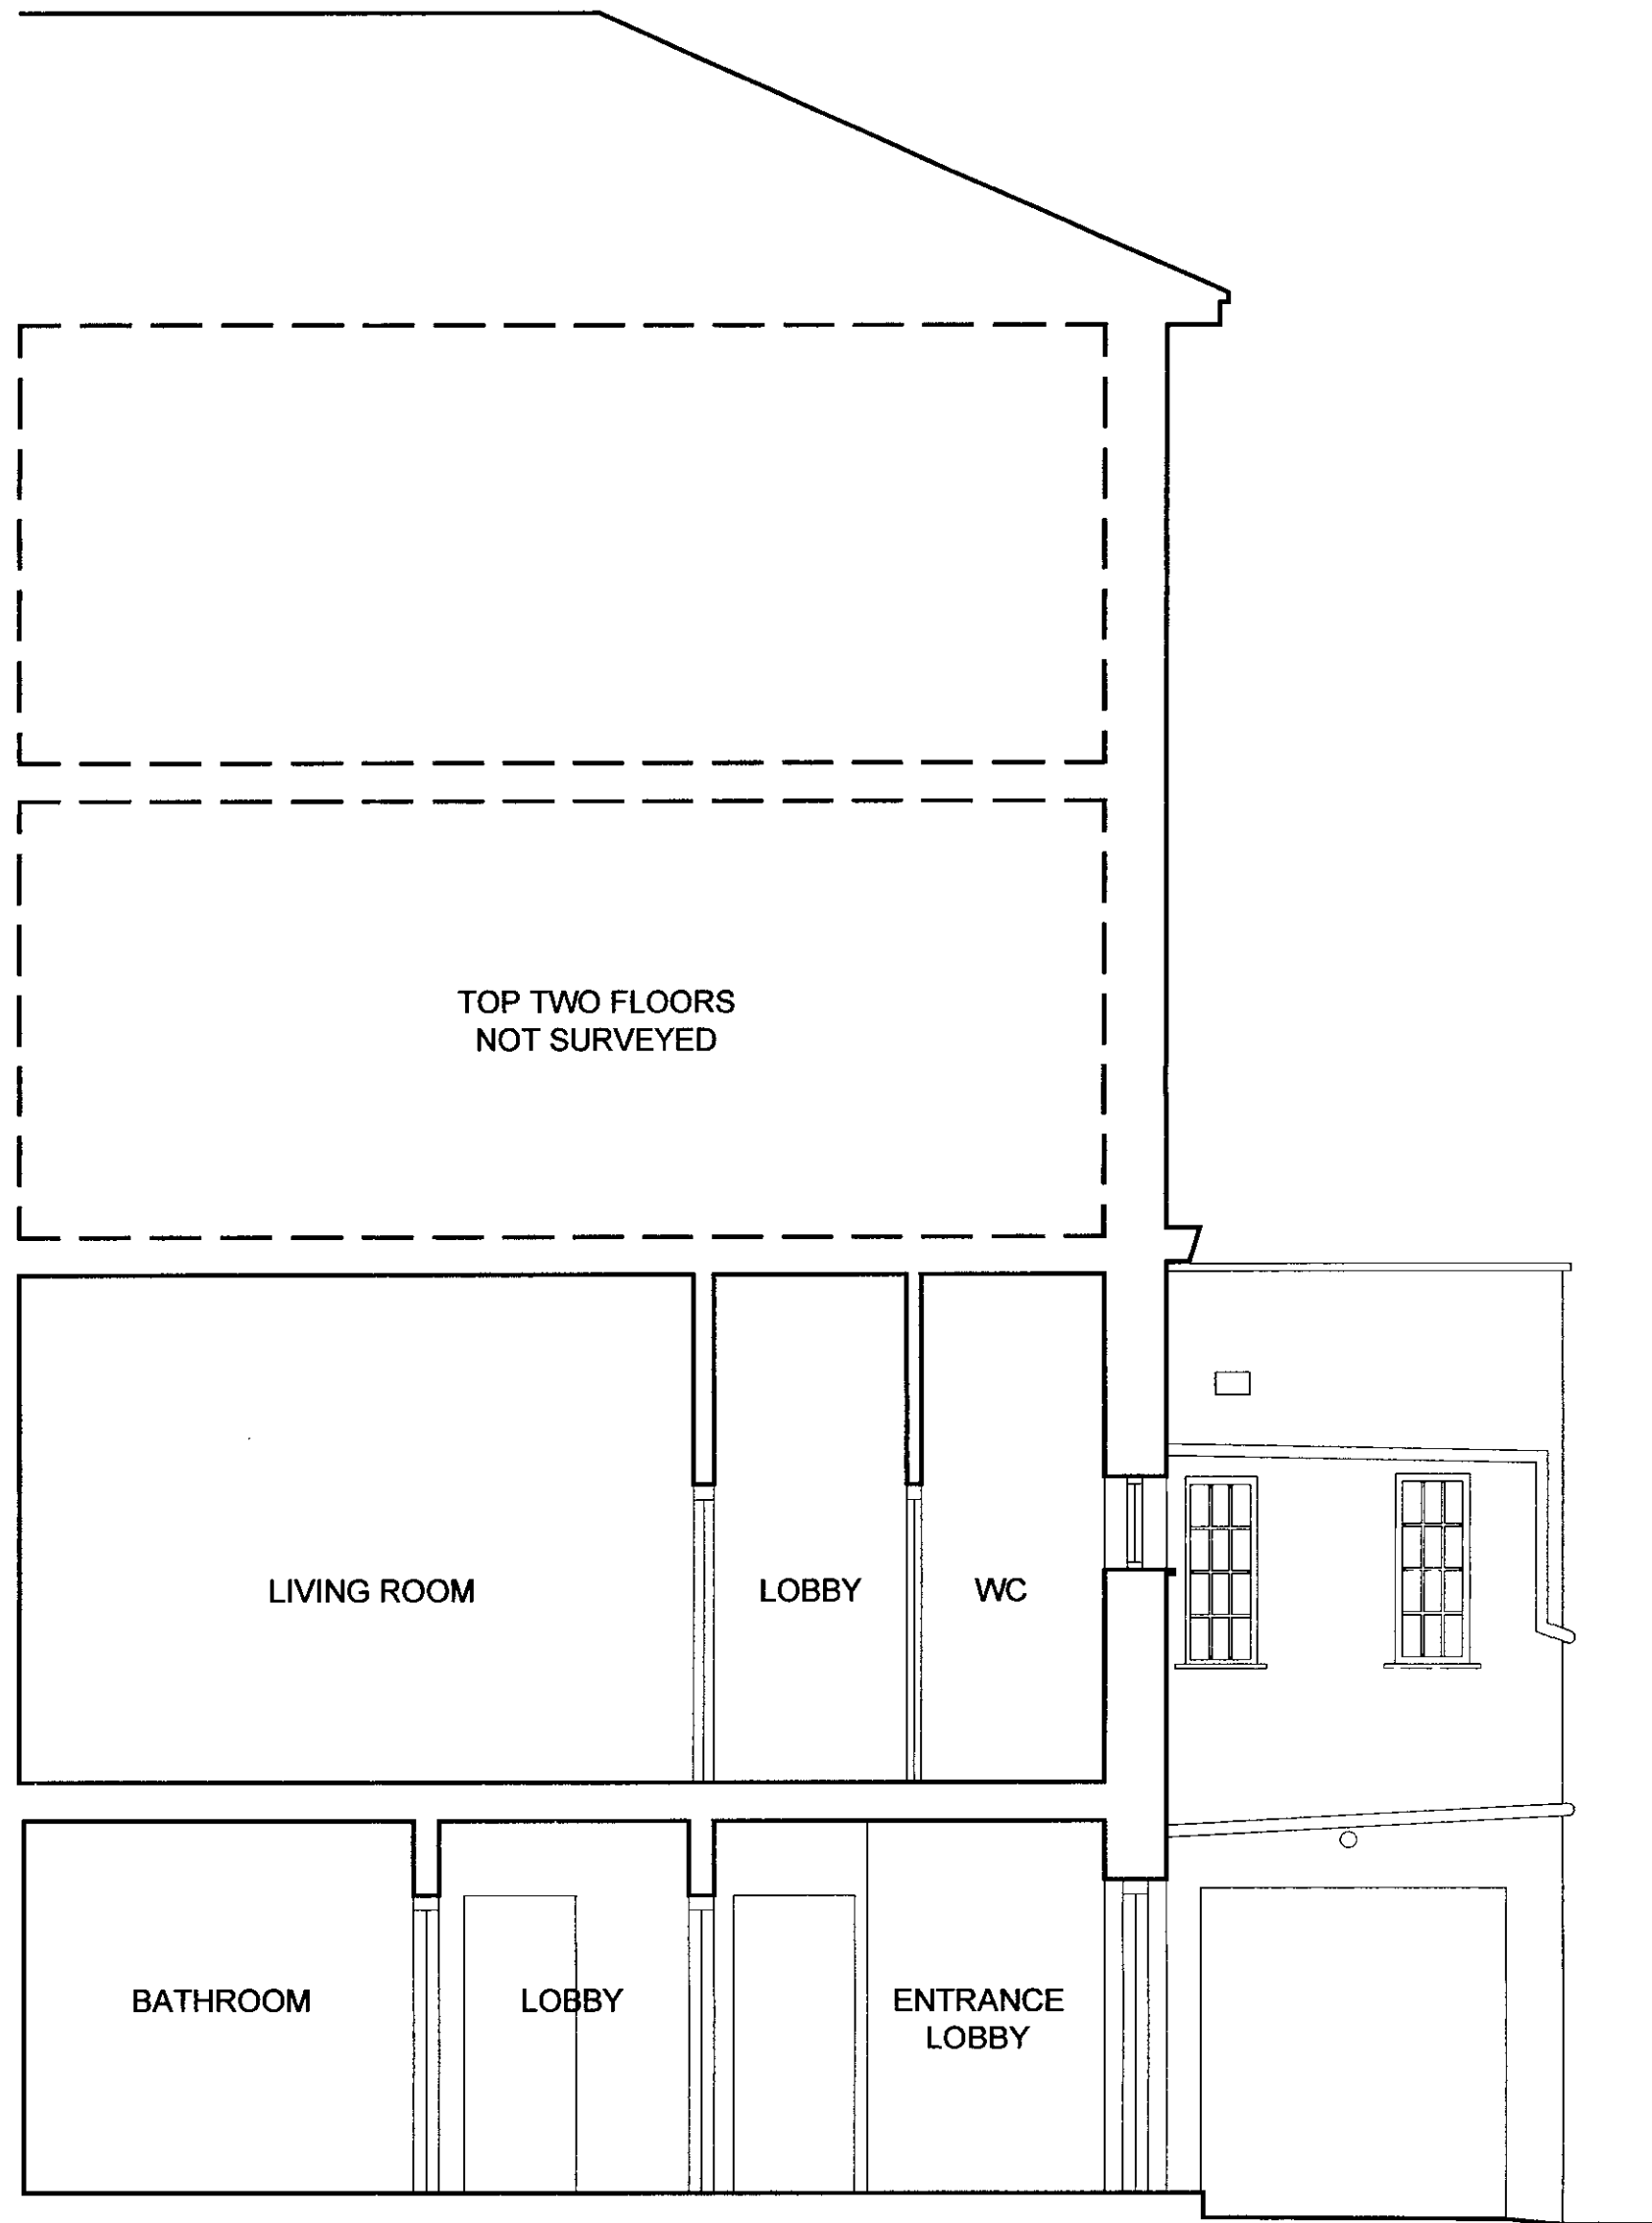

SECTION AA:

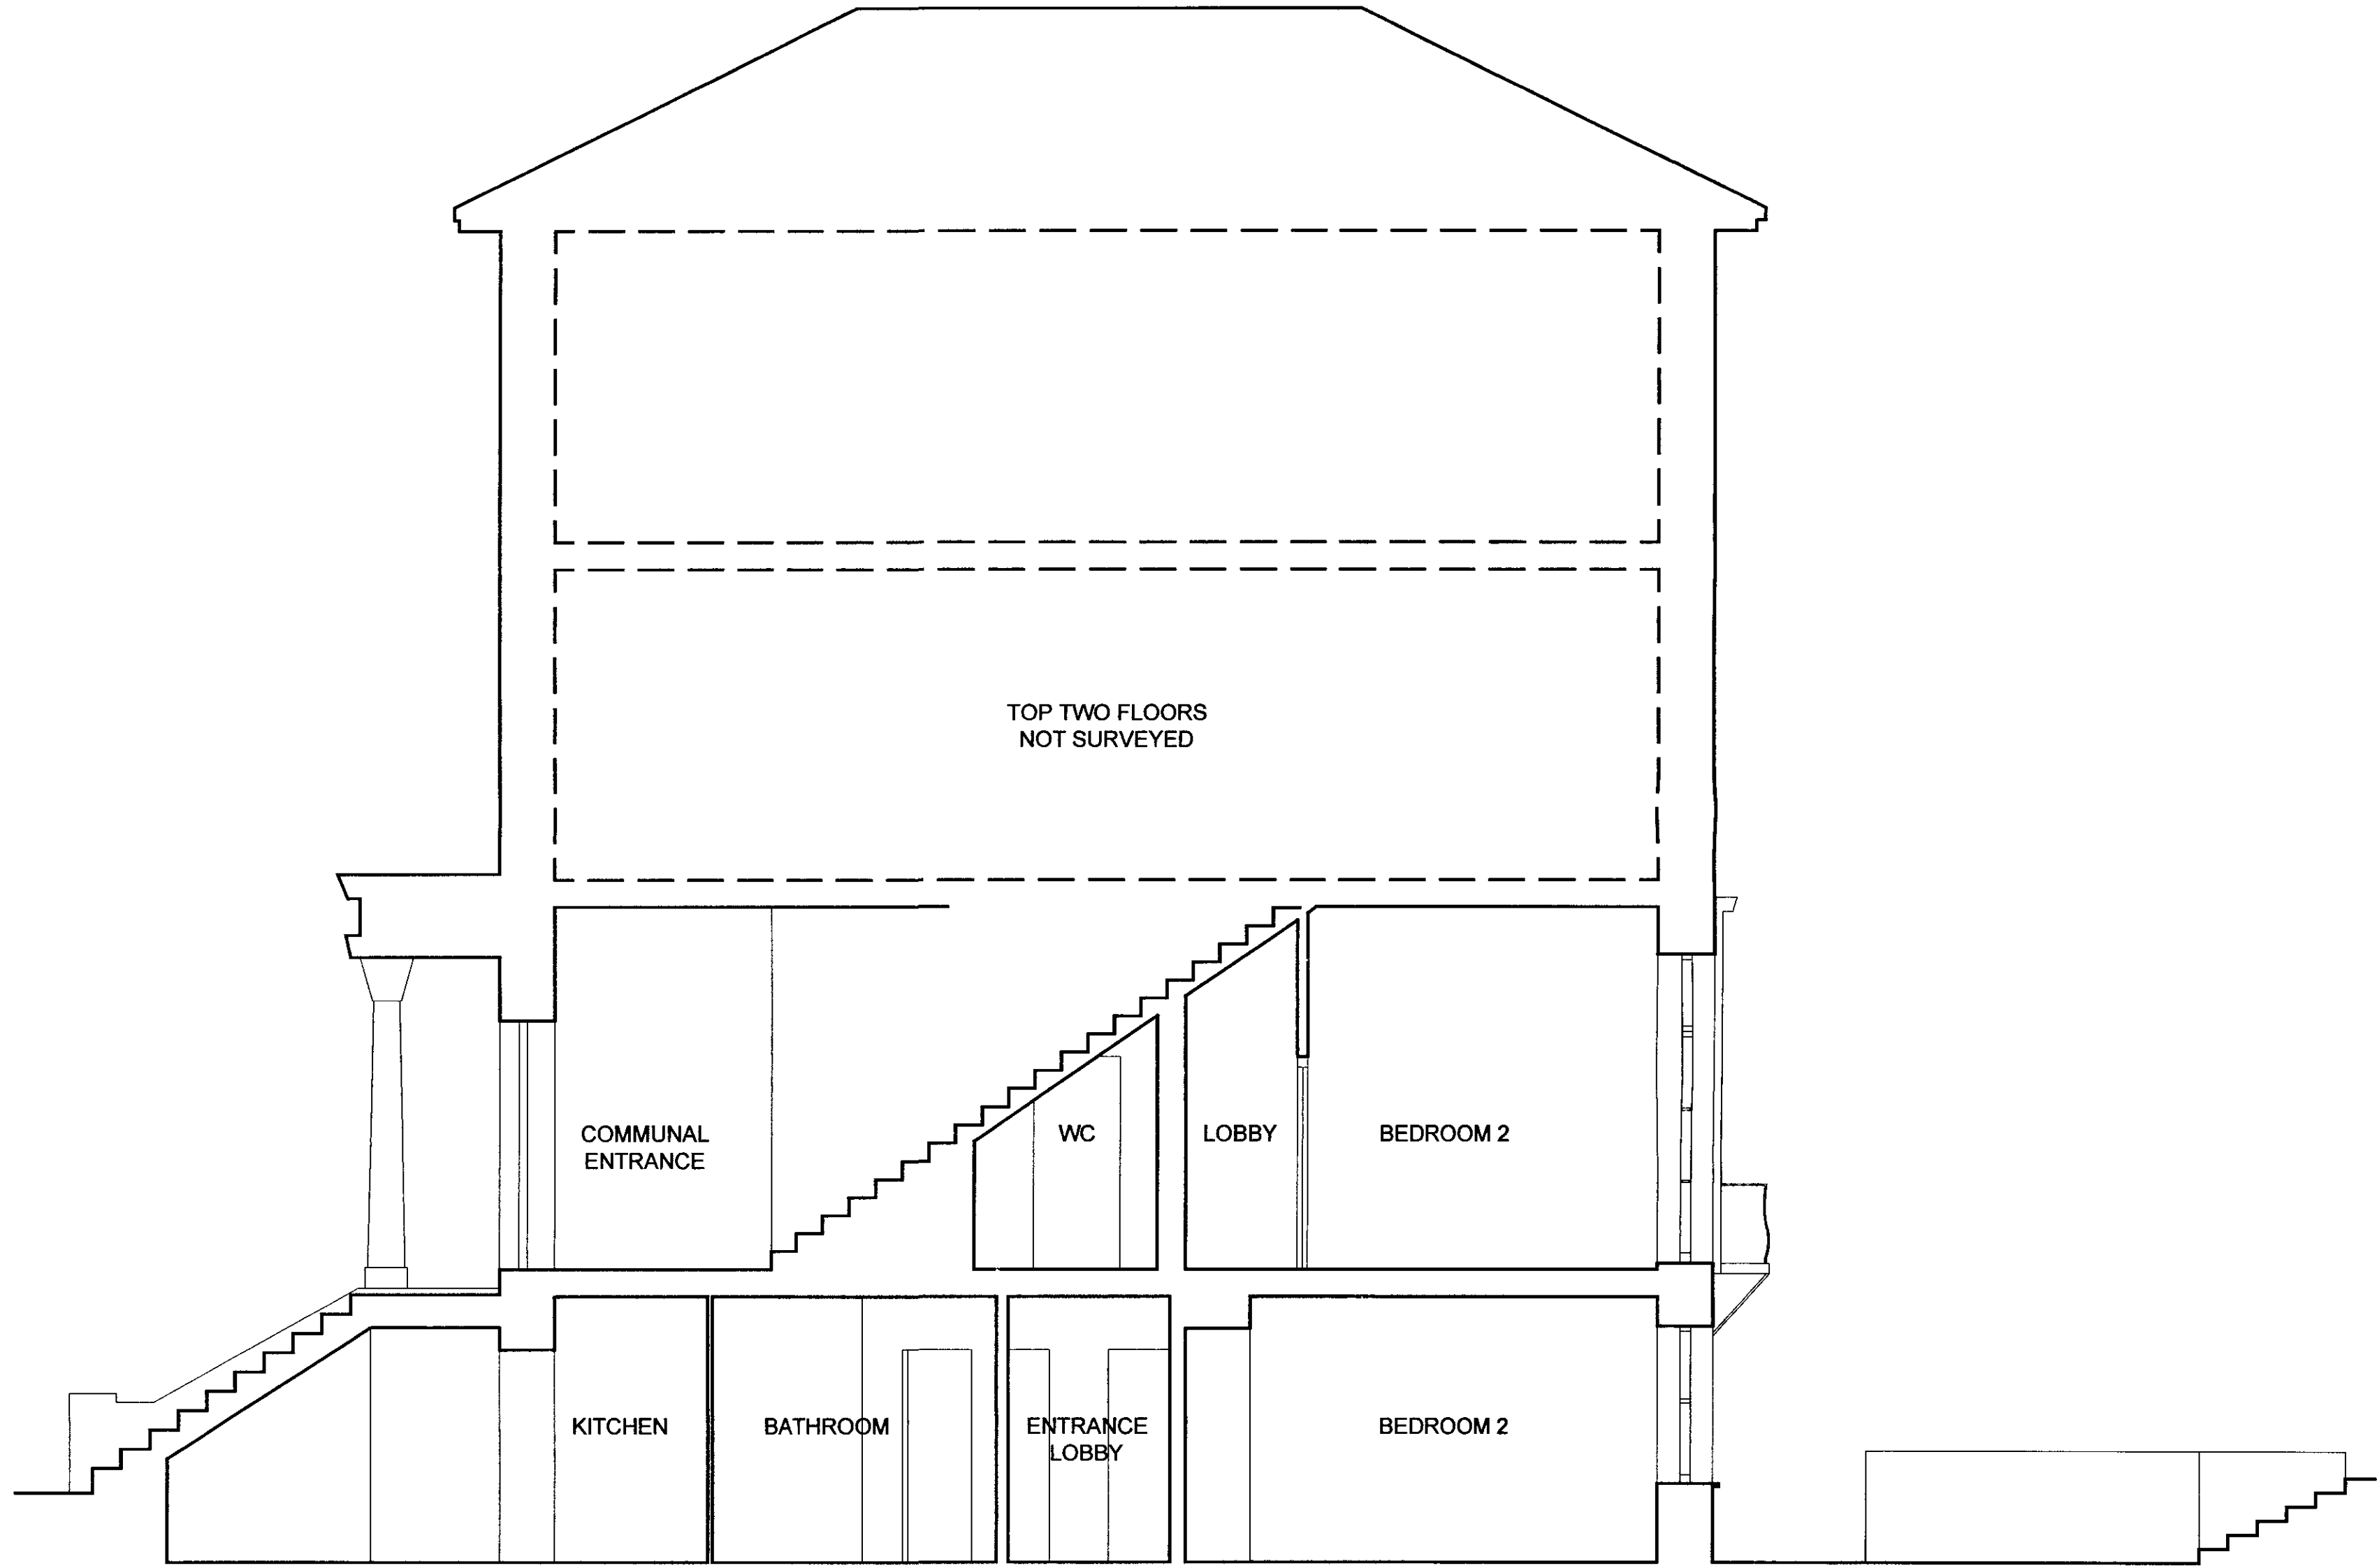

SECTION BB:

RECEIVED
- 2 APR 2007

NOTES

No.	DESCRIPTION
NOTES	
1.	Do not scale off drawings. Use figured dimensions only.
2.	All dimensions to be verified on site and any discrepancies to be brought to the Architect's attention immediately.
3.	This drawing is to be read in conjunction with all other relevant contract documents.
4.	All structural works are to be carried out in accordance with the consultant structural engineer's drawings and specification.
5.	All mechanical and electrical work is to be carried out in accordance with the consultant mechanical and electrical engineer's drawings and specification.

REVISIONS

No.	DESCRIPTION	DATE	REV. BY

smith lance larcade & bechtol
Architects Ltd London
4 - 8 Canfield Gardens London NW6 3BS
Tel: 020 7372 2888 Fax: 020 7372 6333

SITE ADDRESS

160 HAVERSTOCK HILL
LONDON
NW3 2AT

DRAWING TITLE

G.A. SECTIONS
AS EXISTING

SCALE	1:50@ A1	DRAWN BY	JK
DATE	MARCH 2007	CHECKED BY	AN
JOB NO.	10107	DWG NO.	A104
STAGE	PLANNING		