


ALTERATIONS TO 56 BELSIZE AVENUE, LONDON NW3 4AA FOR BEN AND AMY STIRLING
SIDE ELEVATION AS PROPOSED
scale 1:50@A3 date 14 06 10
IAN HAY architect 11 Halton Road, London N1 2EN tel 020 7688 1589
drawing no. 121/16

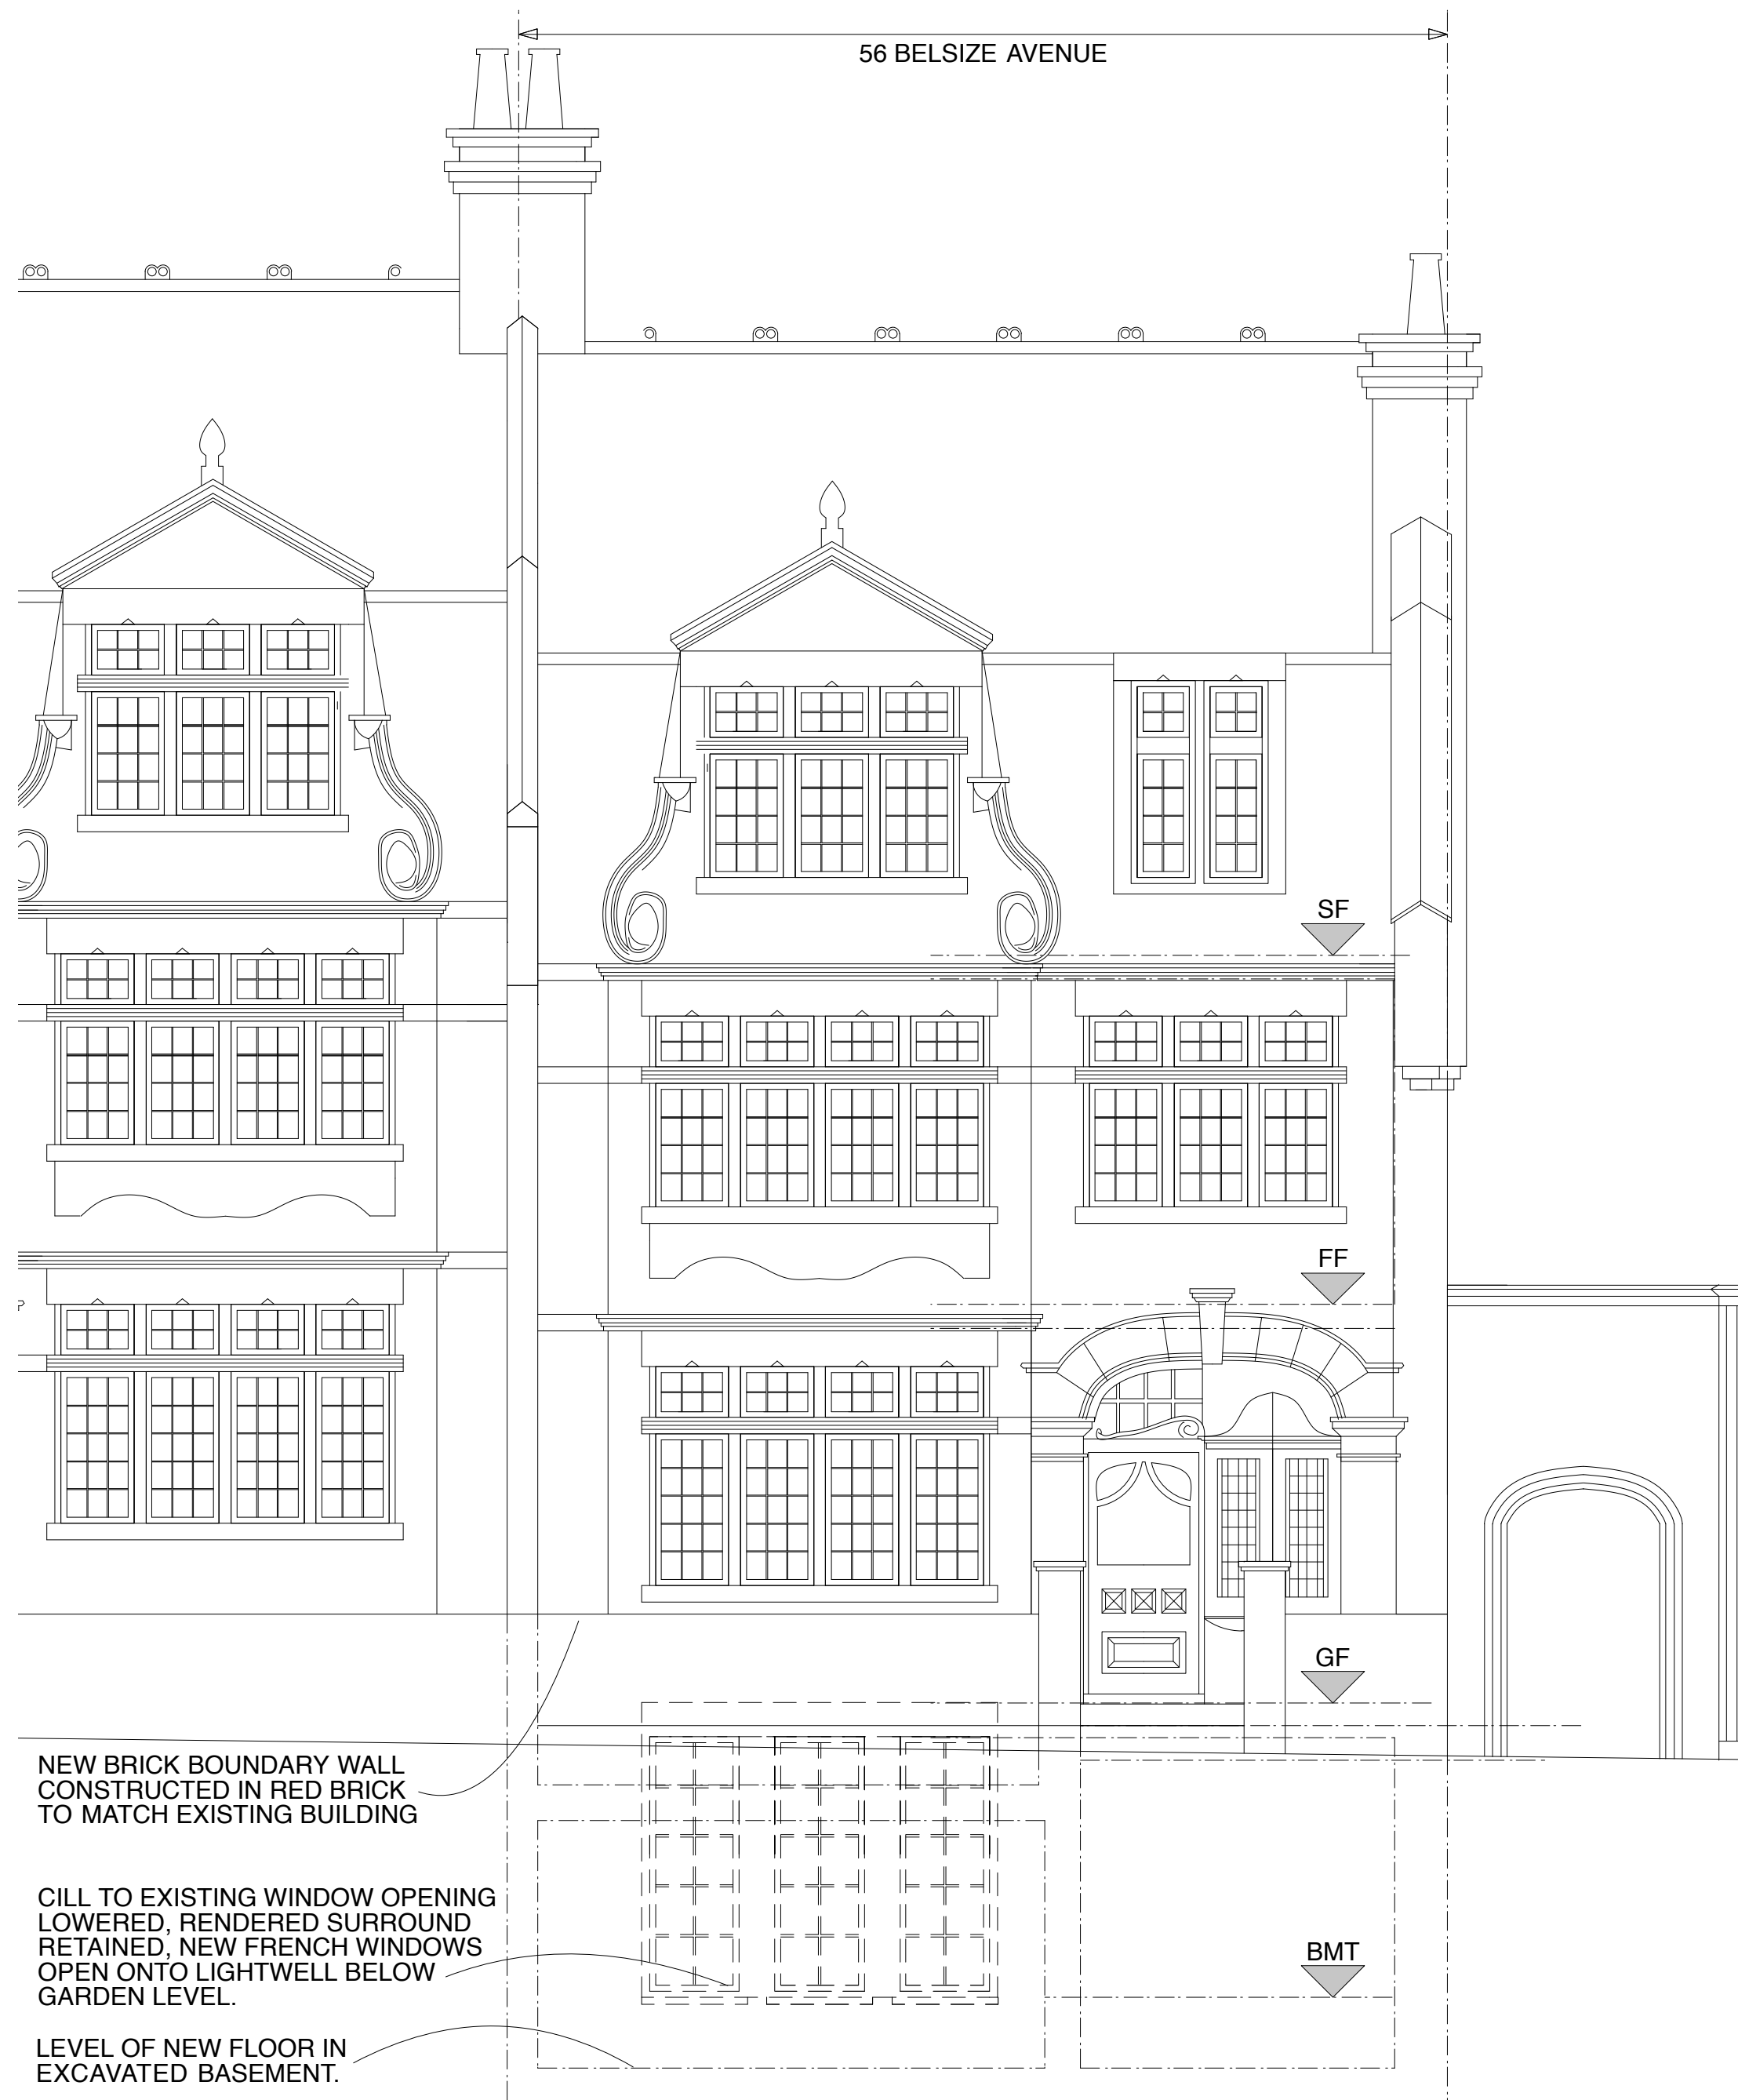

ALTERATIONS TO 56 BELSIZE AVENUE, LONDON NW3 4AA FOR BEN AND AMY STIRLING
FRONT ELEVATION AS PROPOSED

scale 1:50@A3 date 14 06 10

IAN HAY architect 11 Halton Road, London N1 2EN tel 020 7688 1589

drawing no. 121/15



ALTERATIONS TO 56 BELSIZE AVENUE, LONDON NW3 4AA FOR BEN AND AMY STIRLING
 REAR ELEVATION AS PROPOSED
 scale 1:50@A3 date 14 06 10
 IAN HAY architect 11 Halton Road, London N1 2EN tel 020 7688 1589
 drawing no. 121/17