

As existing plans and elevations based on measured survey carried out by The Downland Partnership Limited in May 2008.

RECEIVED
08 JUL 08

Key:

Walls, doors & items to be removed

Rev. Date Reason For Issue Chk

Status
**LISTED BUILDING
CONSENT**

M MARTIN ASHLEY
ARCHITECTS
The Sables, Friars' Gate Road,
Richmond, Surrey TW9 1DN
Tel: 020 8948 7798 - Fax: 020 8948 5520
www.martinashleyarchitects.co.uk

Client
HANLEY LIMITED

Project
BEECHWOOD HOUSE
RESTORATION AND IMPROVEMENTS

Title
EXTERNAL ELEVATIONS
AS EXISTING


Date Aug 2008 Scale 1/100@A1

Checked By VS Drawn By PC


Drawing Number
2191-01/00/05

Revision
LBC1


© Martin Ashley Architects 2009

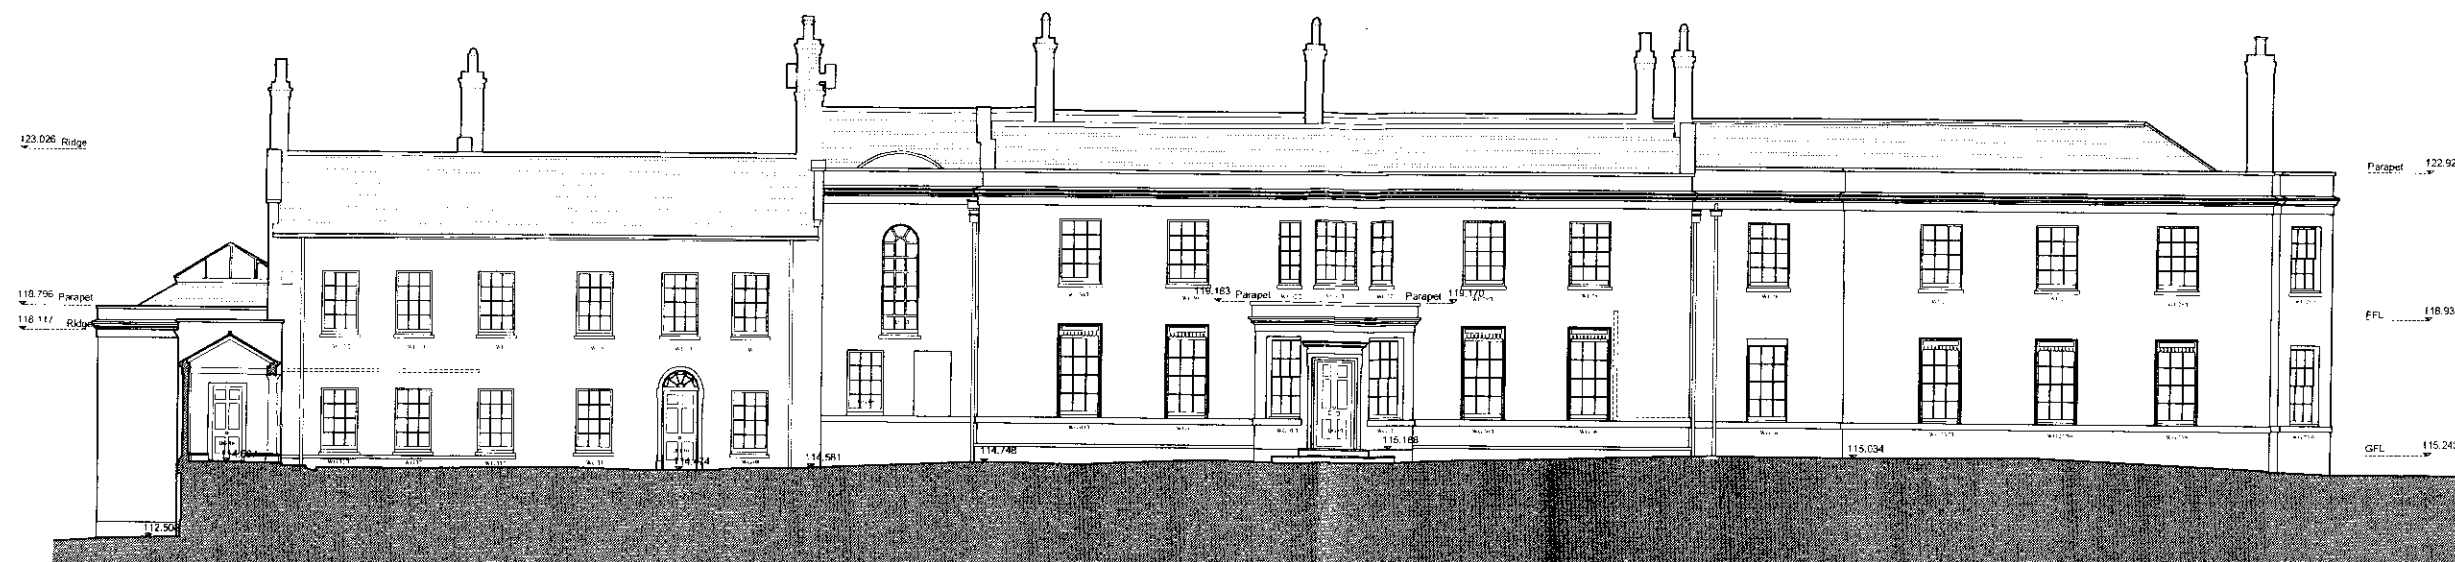


NORTH EAST ELEVATION

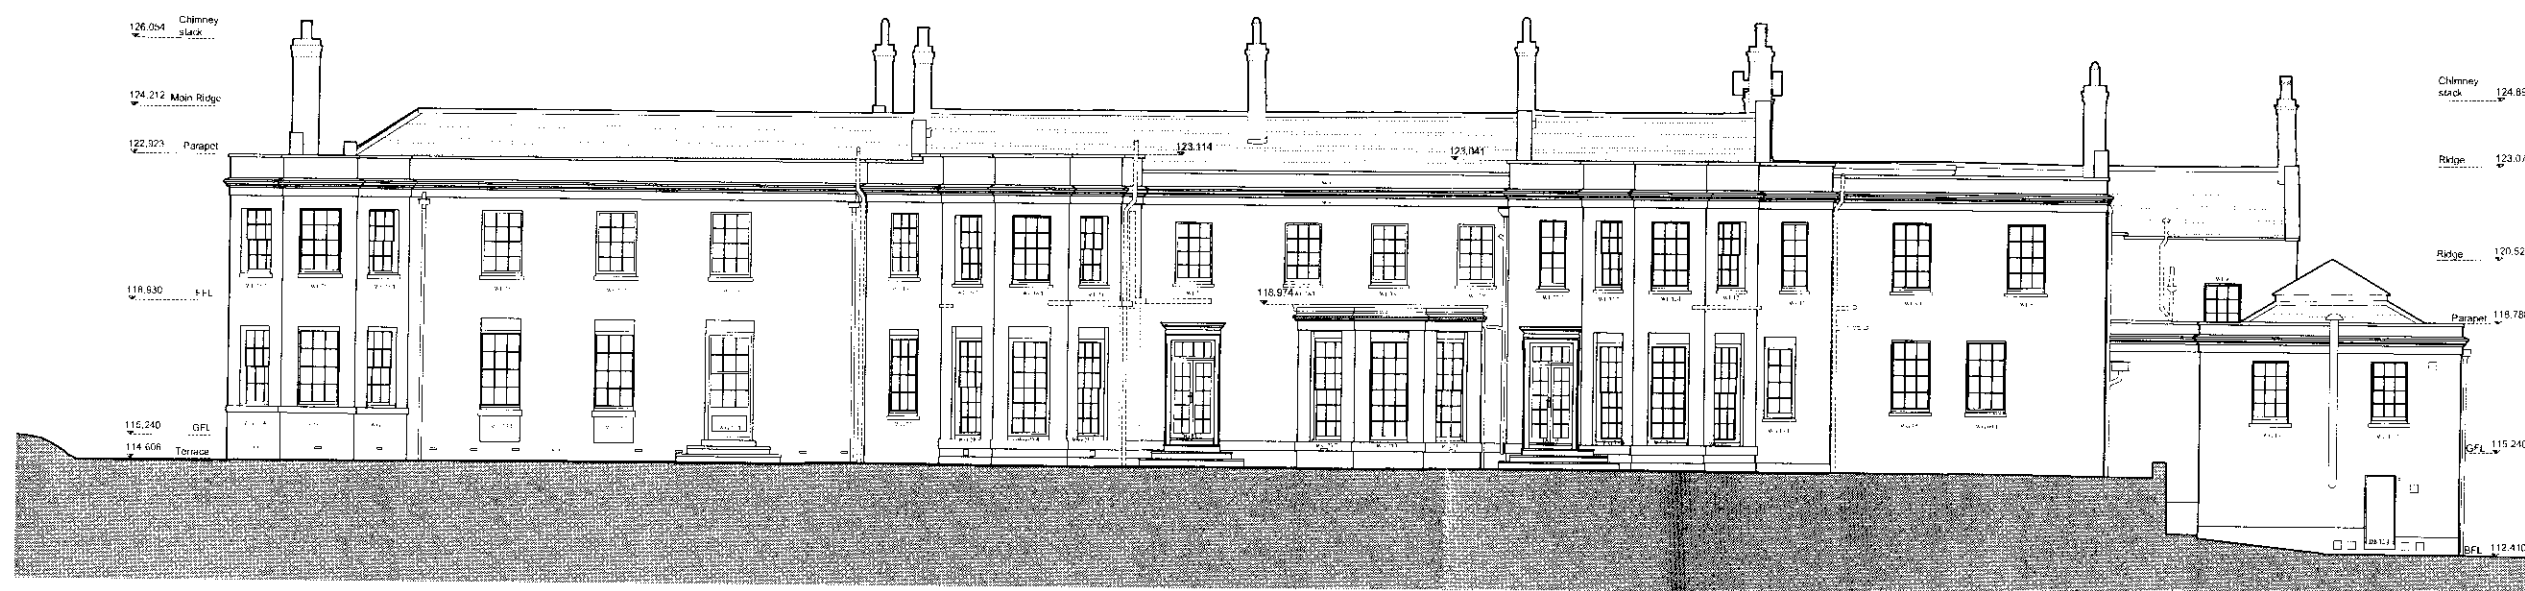

SOUTH WEST ELEVATION

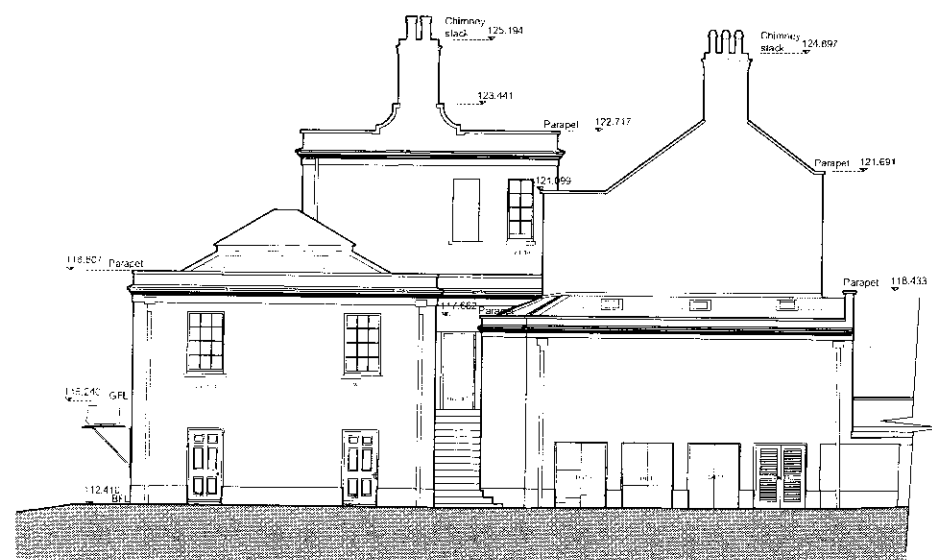

SOUTH EAST ELEVATION

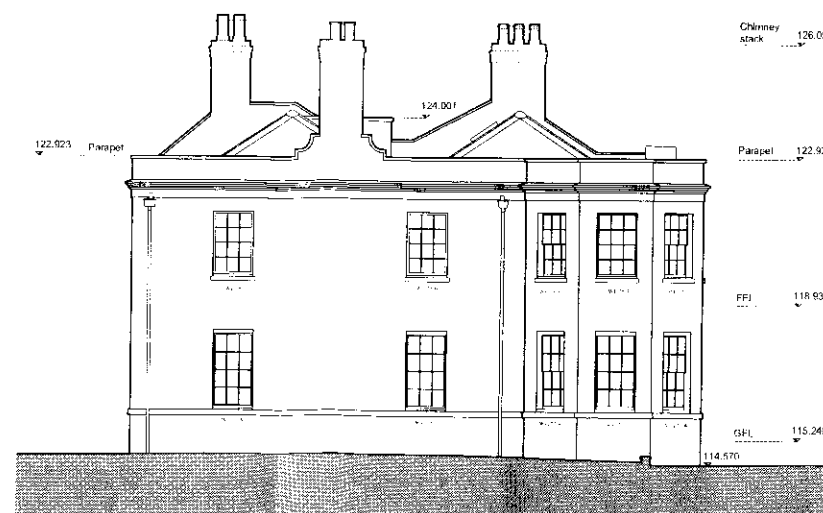

NORTH WEST ELEVATION

0 1000 2000 5000 10 000mm