
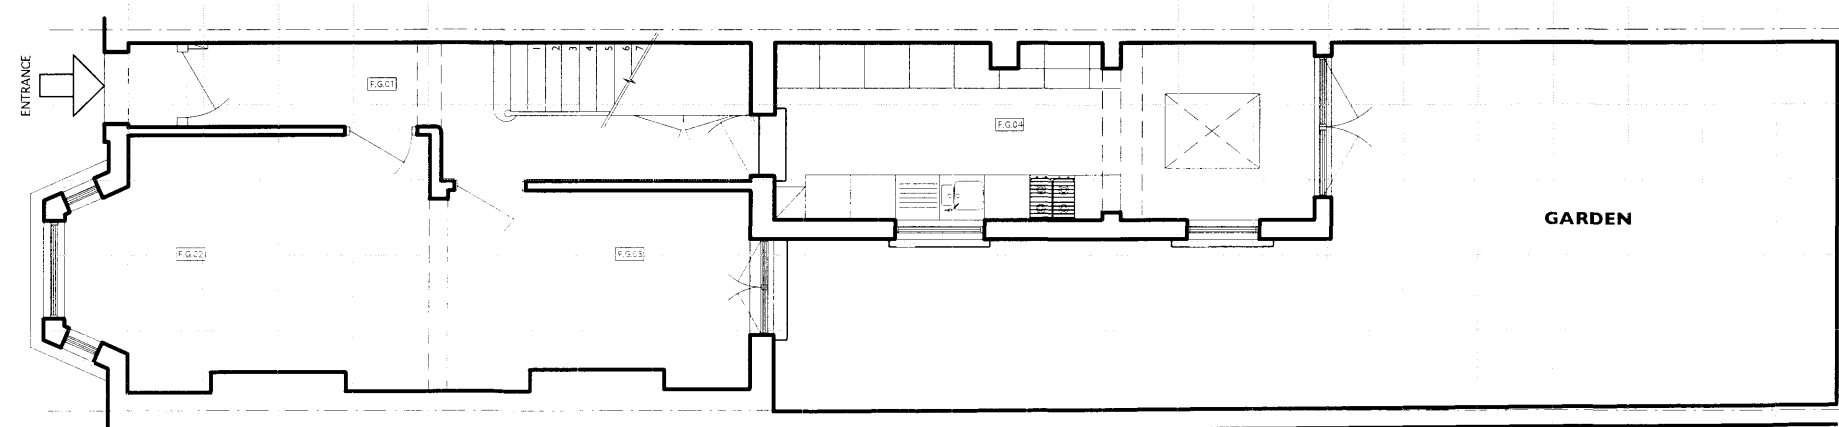


30 JUN 2010

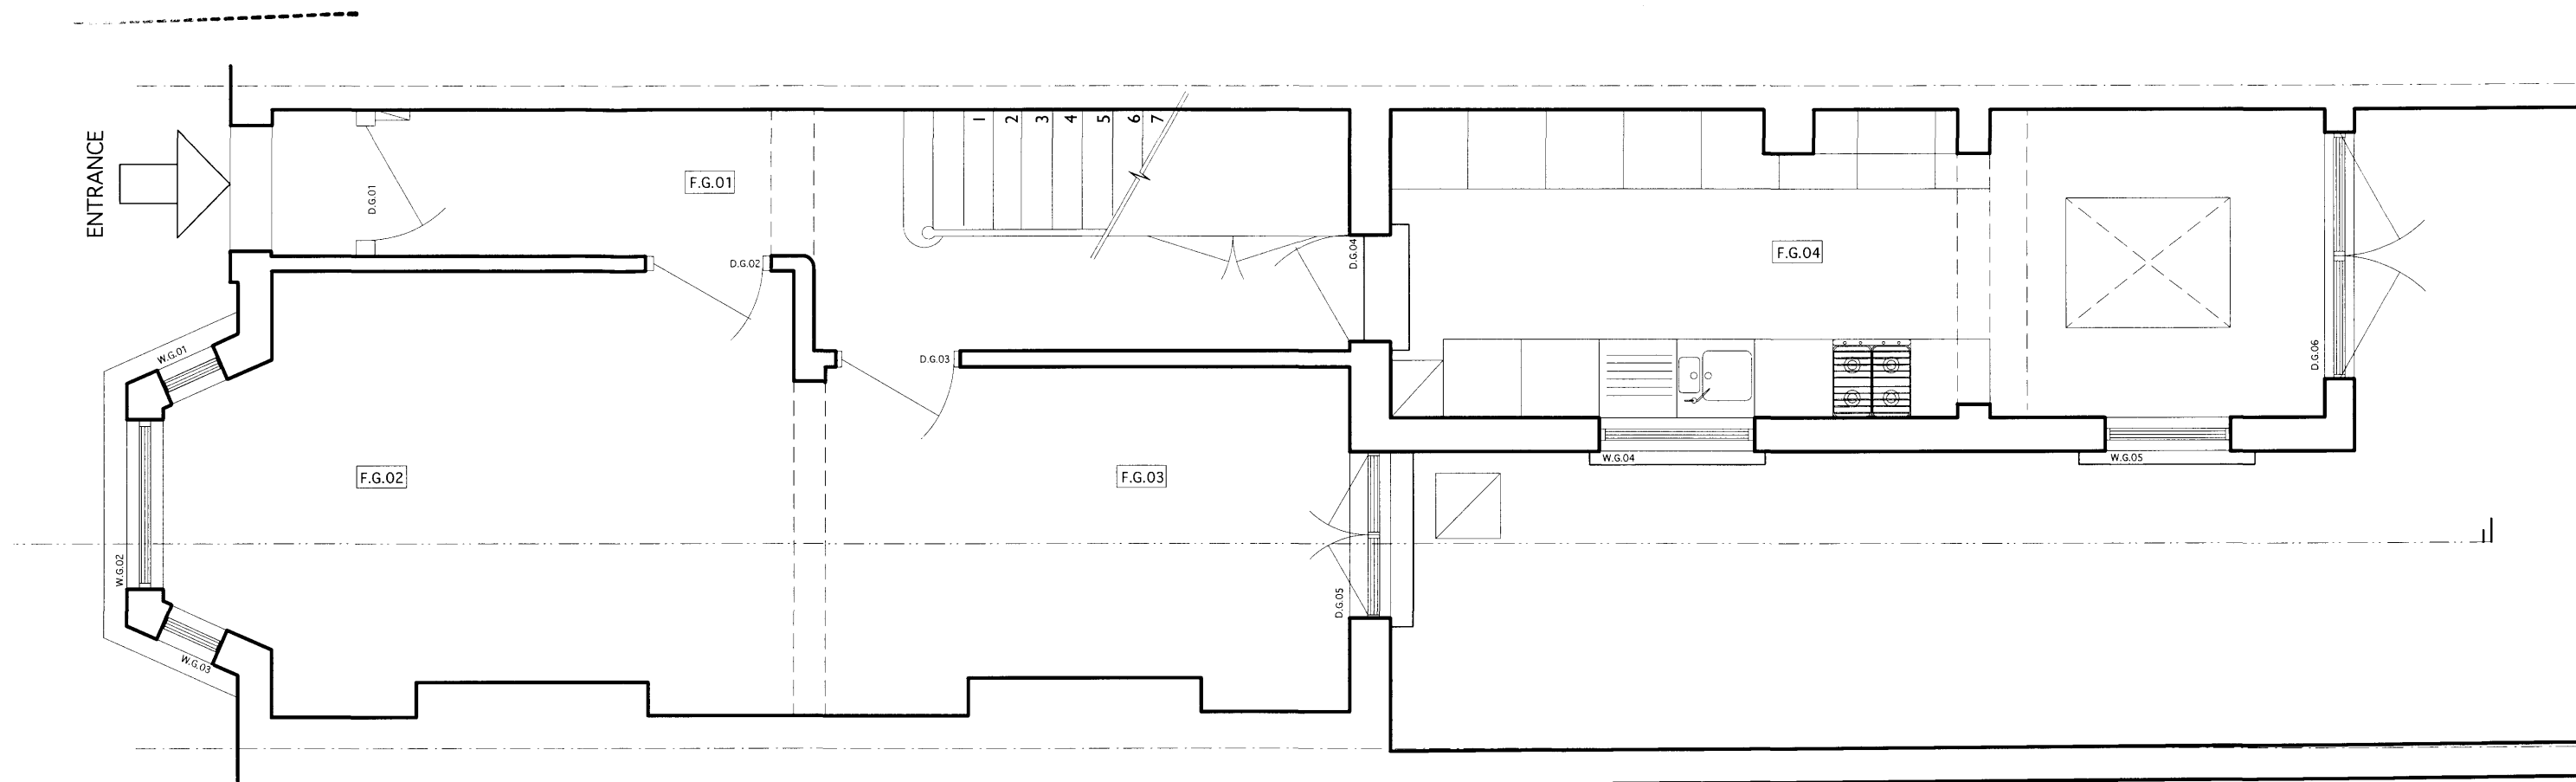

SCALE 1:100

MARTINS CAMISULI CEO CAMISULI FOOT LONDON, MORE: www.camisuli.com | www.instagram.com/camisuli | www.facebook.com/camisuli | www.youtube.com/camisuli

DRWG TITLE: Existing Ground floor plan
DRWG NO: MC/069/003
SCALE: 1.50
DATE: May 2010

REV:

NOTES:

DESIGN DRAWING FOR INFORMATION ONLY, AND IS NOT TO BE CONSTRUCTED FROM.
ALL DIMENSIONS TO BE CHECKED ON SITE. THIS DRAWING IS COPYRIGHT