


RECEIVED
30 JUN 2010

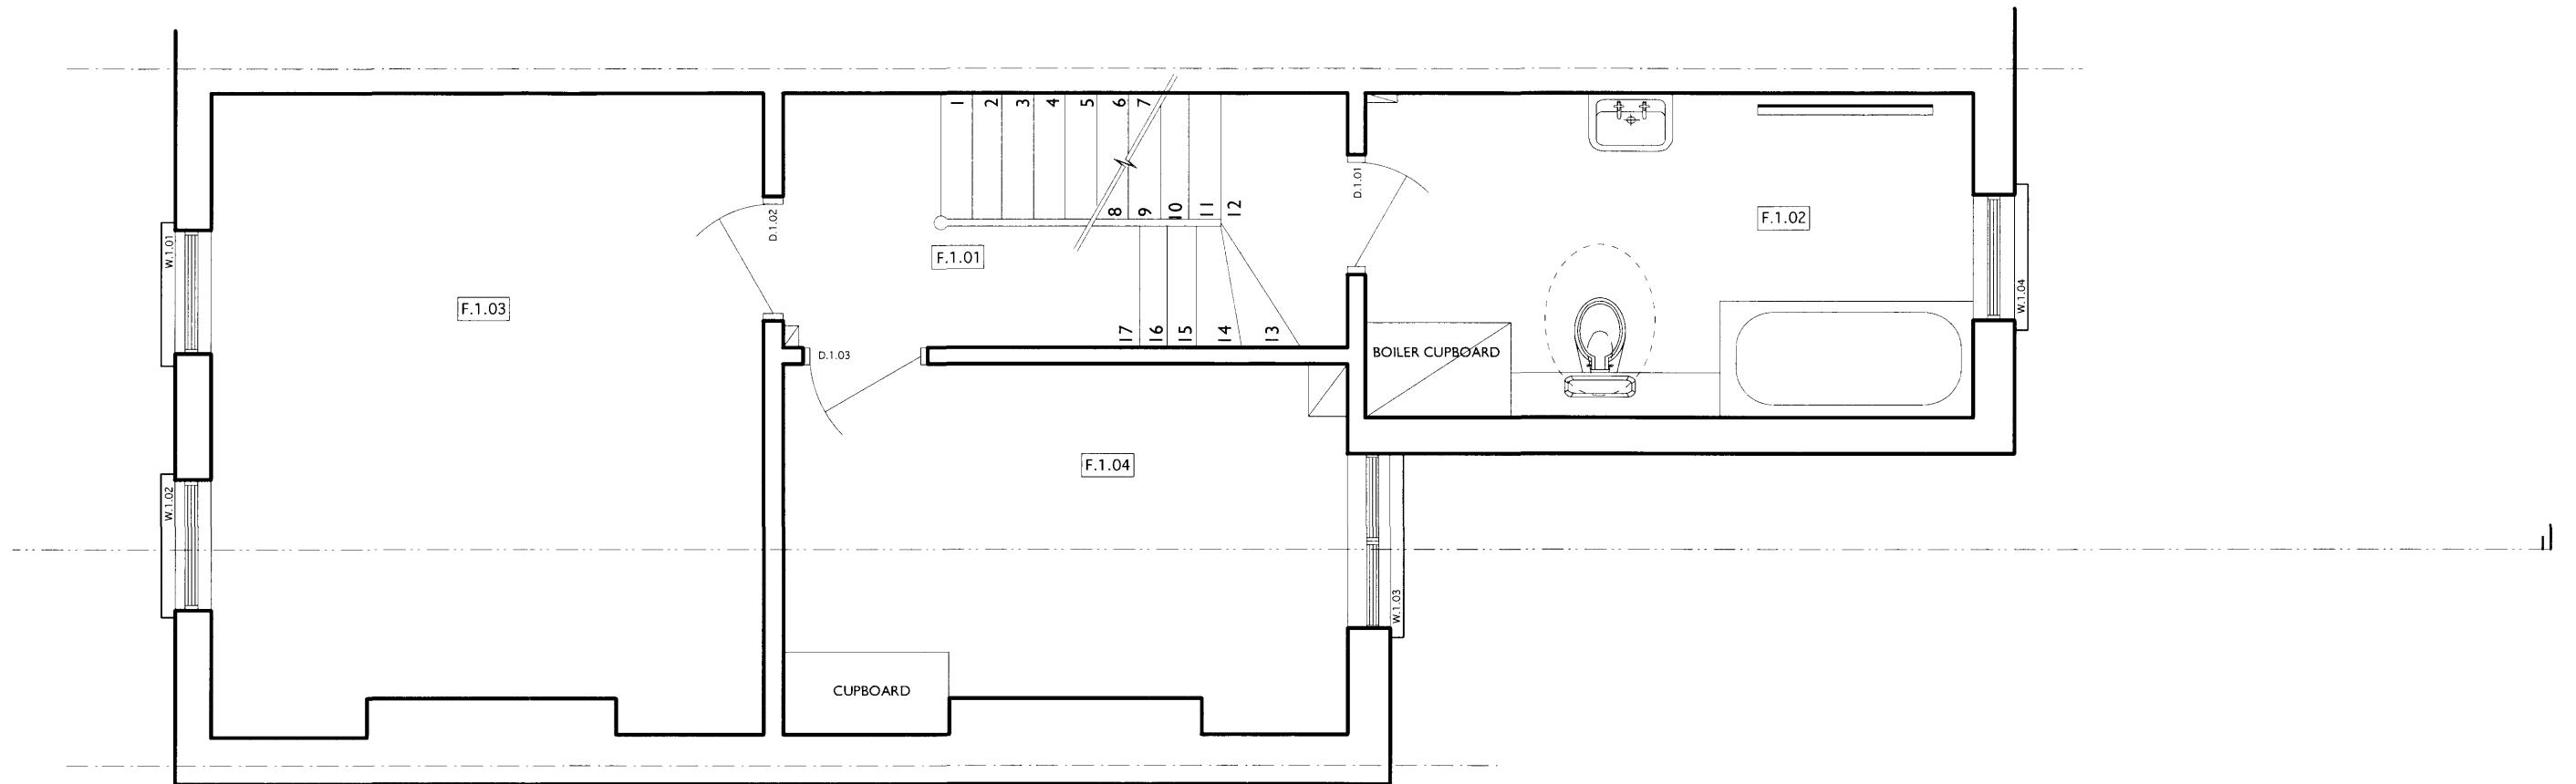

MARTINS CAMISULI 00294 HURFORD STREET, CHARENTON, NEWCASTLE, NSW 1590, AUSTRALIA TEL: 02 9594 7000 FAX: 02 9594 7001

DRWG TITLE: Existing First floor plan
DRWG NO: MC/069/004
SCALE: 1:50
DATE: May 2010

REV:

NOTES:

DESIGN DRAWING FOR INFORMATION ONLY, AND IS NOT TO BE CONSTRUCTED FROM.
ALL DIMENSIONS TO BE CHECKED ON SITE. THIS DRAWING IS COPYRIGHT