


1000
2010
1000

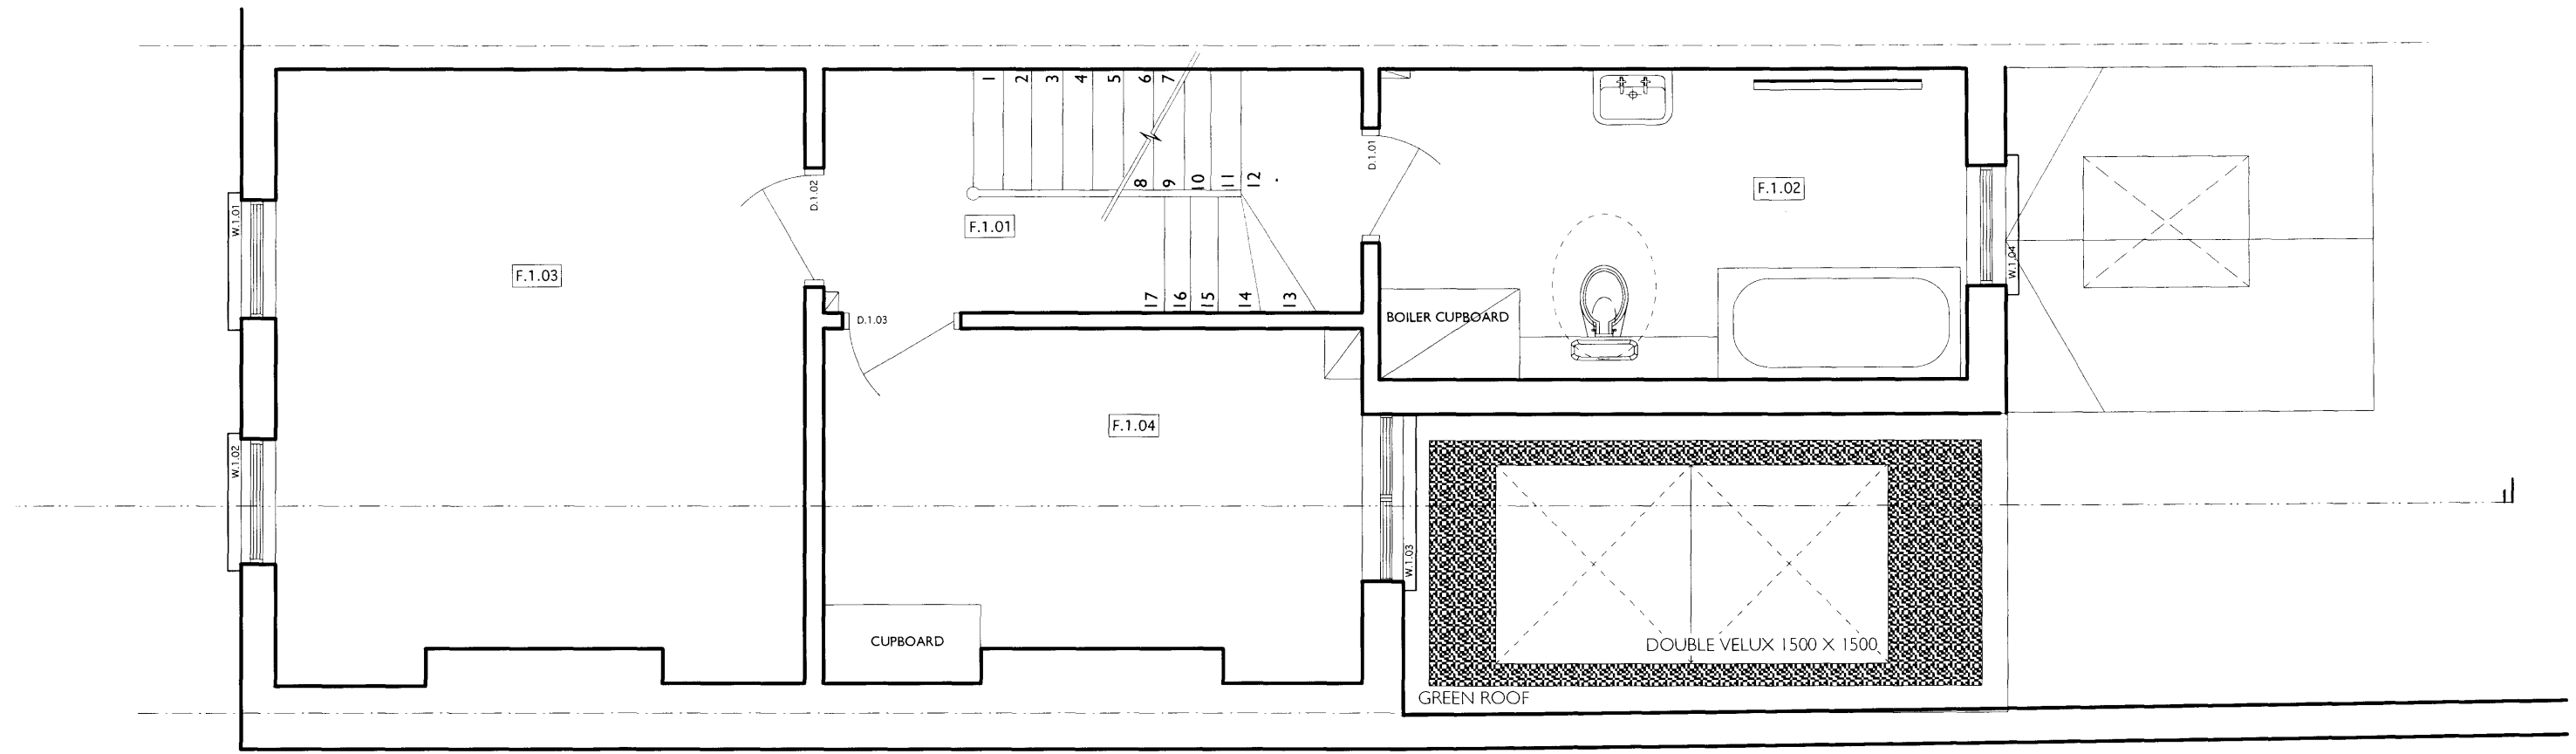

MARTINS CAMISULI 1000 ADELAIDE STREET ELMHURST NSW 2040 PH: 02 9425 1007 FAX: 02 9425 1008 info@camisuli.com.au

DRWG TITLE: Proposed First floor plan
DRWG NO: MC/069/010
SCALE: 1:50
DATE: May 2010

REV:
NOTES:

DESIGN DRAWING FOR INFORMATION ONLY, AND IS NOT TO BE CONSTRUCTED FROM.
ALL DIMENSIONS TO BE CHECKED ON SITE. THIS DRAWING IS COPYRIGHT