



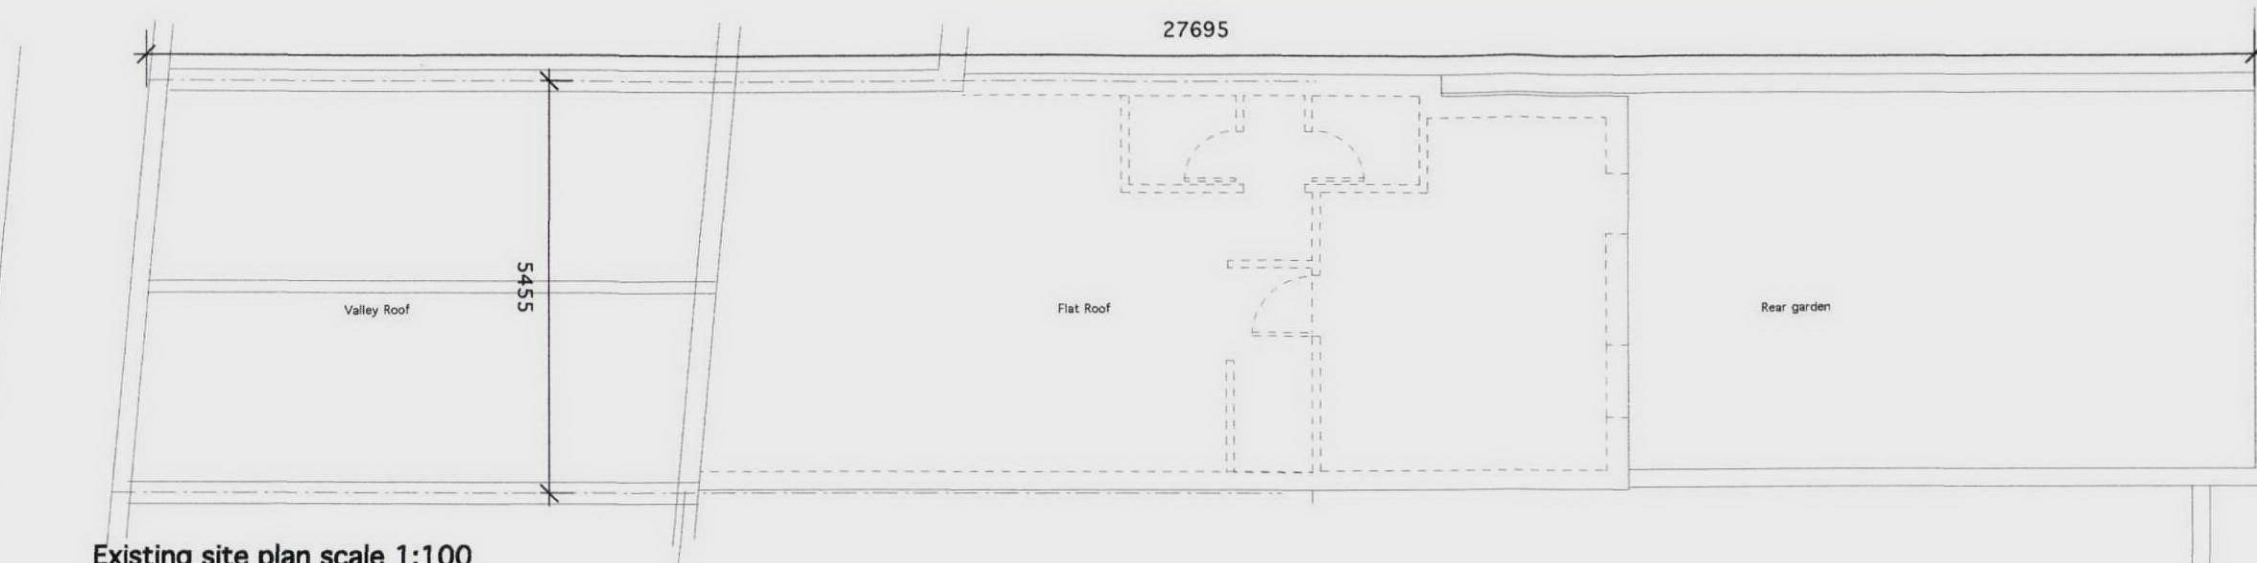

Existing site plan scale 1:100




NOTE
ALL DIMENSIONS MUST BE CHECKED ON
SITE AND NOT SCALED FROM DRAWING

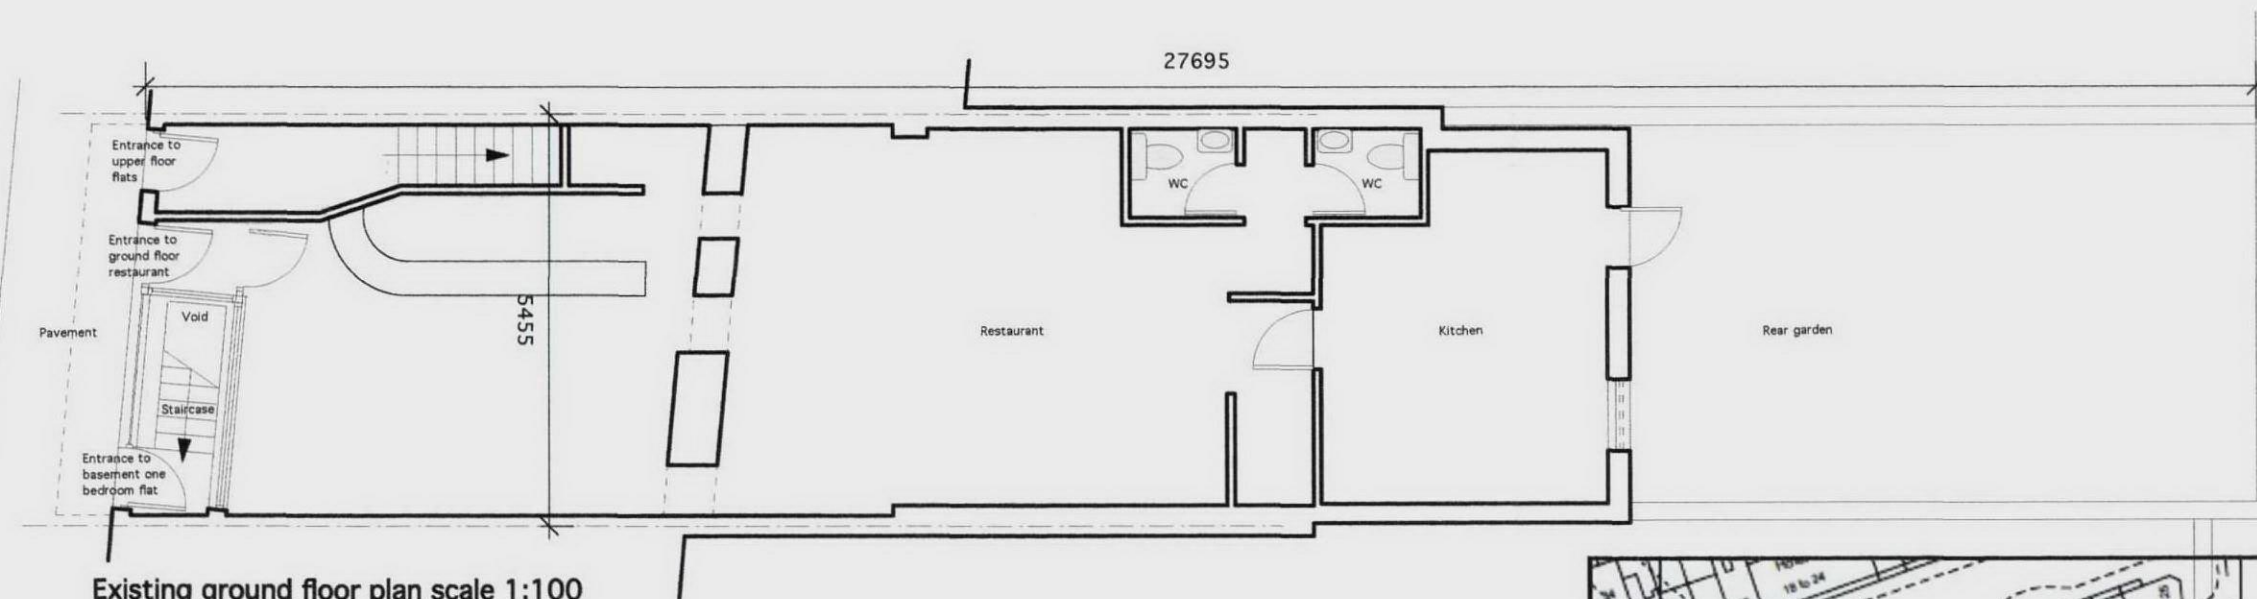

Existing ground floor plan scale 1:100



Existing basement floor plan scale 1:100

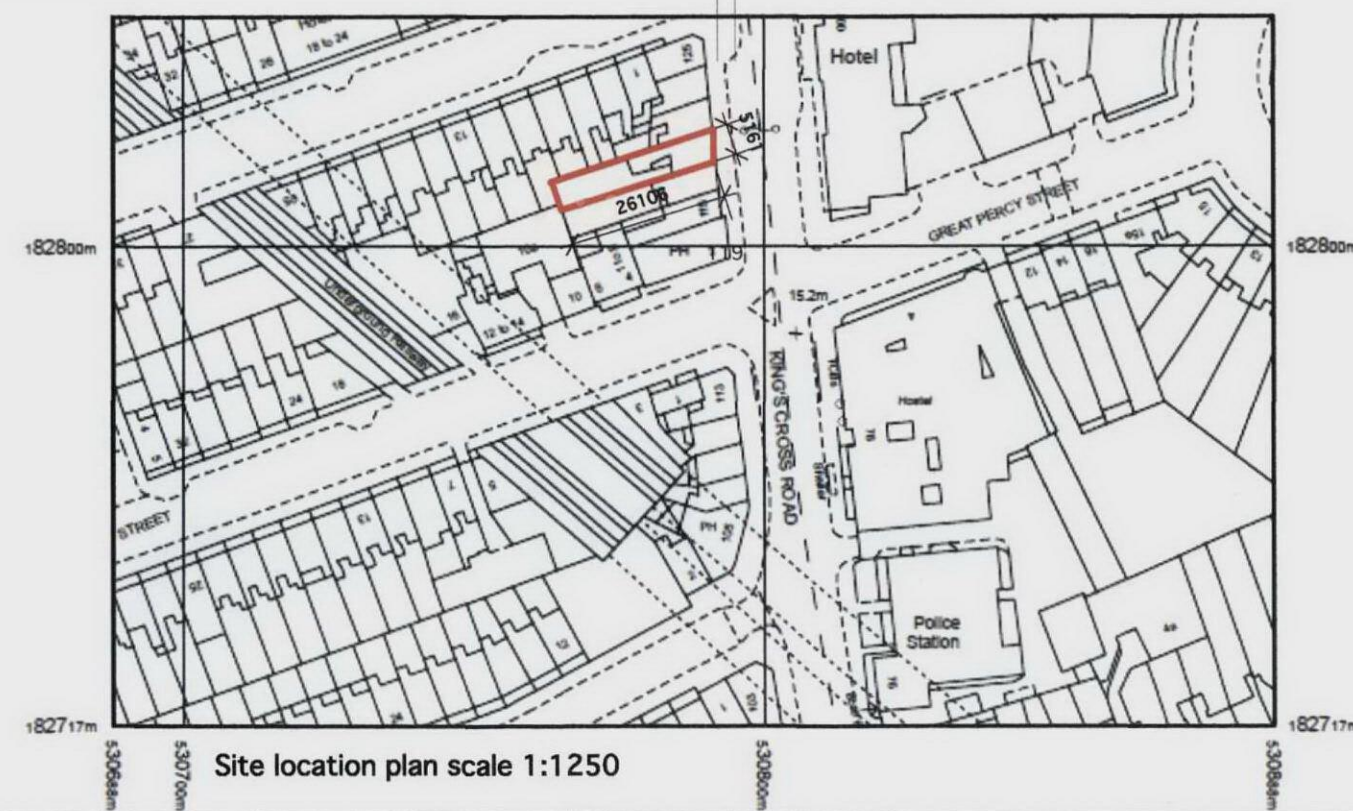

Site location plan scale 1:1250

REV: A: JULY 2010: PLANNING APPLICATION SUBMISSION

Client.	Project.	Title.	Drawing No.	Date.	Scale.	Drawn.	Chkd.	Rev.	GRAHAM associates 10 Stonehills Mansions' 18 Streatham High Road, London, SW16 1DD. Tel: 05602 355 769 fax: 020-8677 2368 Architecture, Planning & Interior Design	
Mr. Mike Mc.Mahon	Basement flat 119 Kings Cross Road London WC1X 9NH	Floor Plans Site Plan and Location Plan	6118/01A	July 2010	1:100 1:1250					