

Notes

FIRST FLOOR GIA

House A:
62.1 m² (668 ft²)

House B:
59.3 m² (639 ft²)


House C:
61.0 m² (657 ft²)

TOTAL GIA

House A:
183.8 m² (1,978 ft²)

House B:
180.4 m² (1,942 ft²)

House C:
180.8 m² (1,946 ft²)

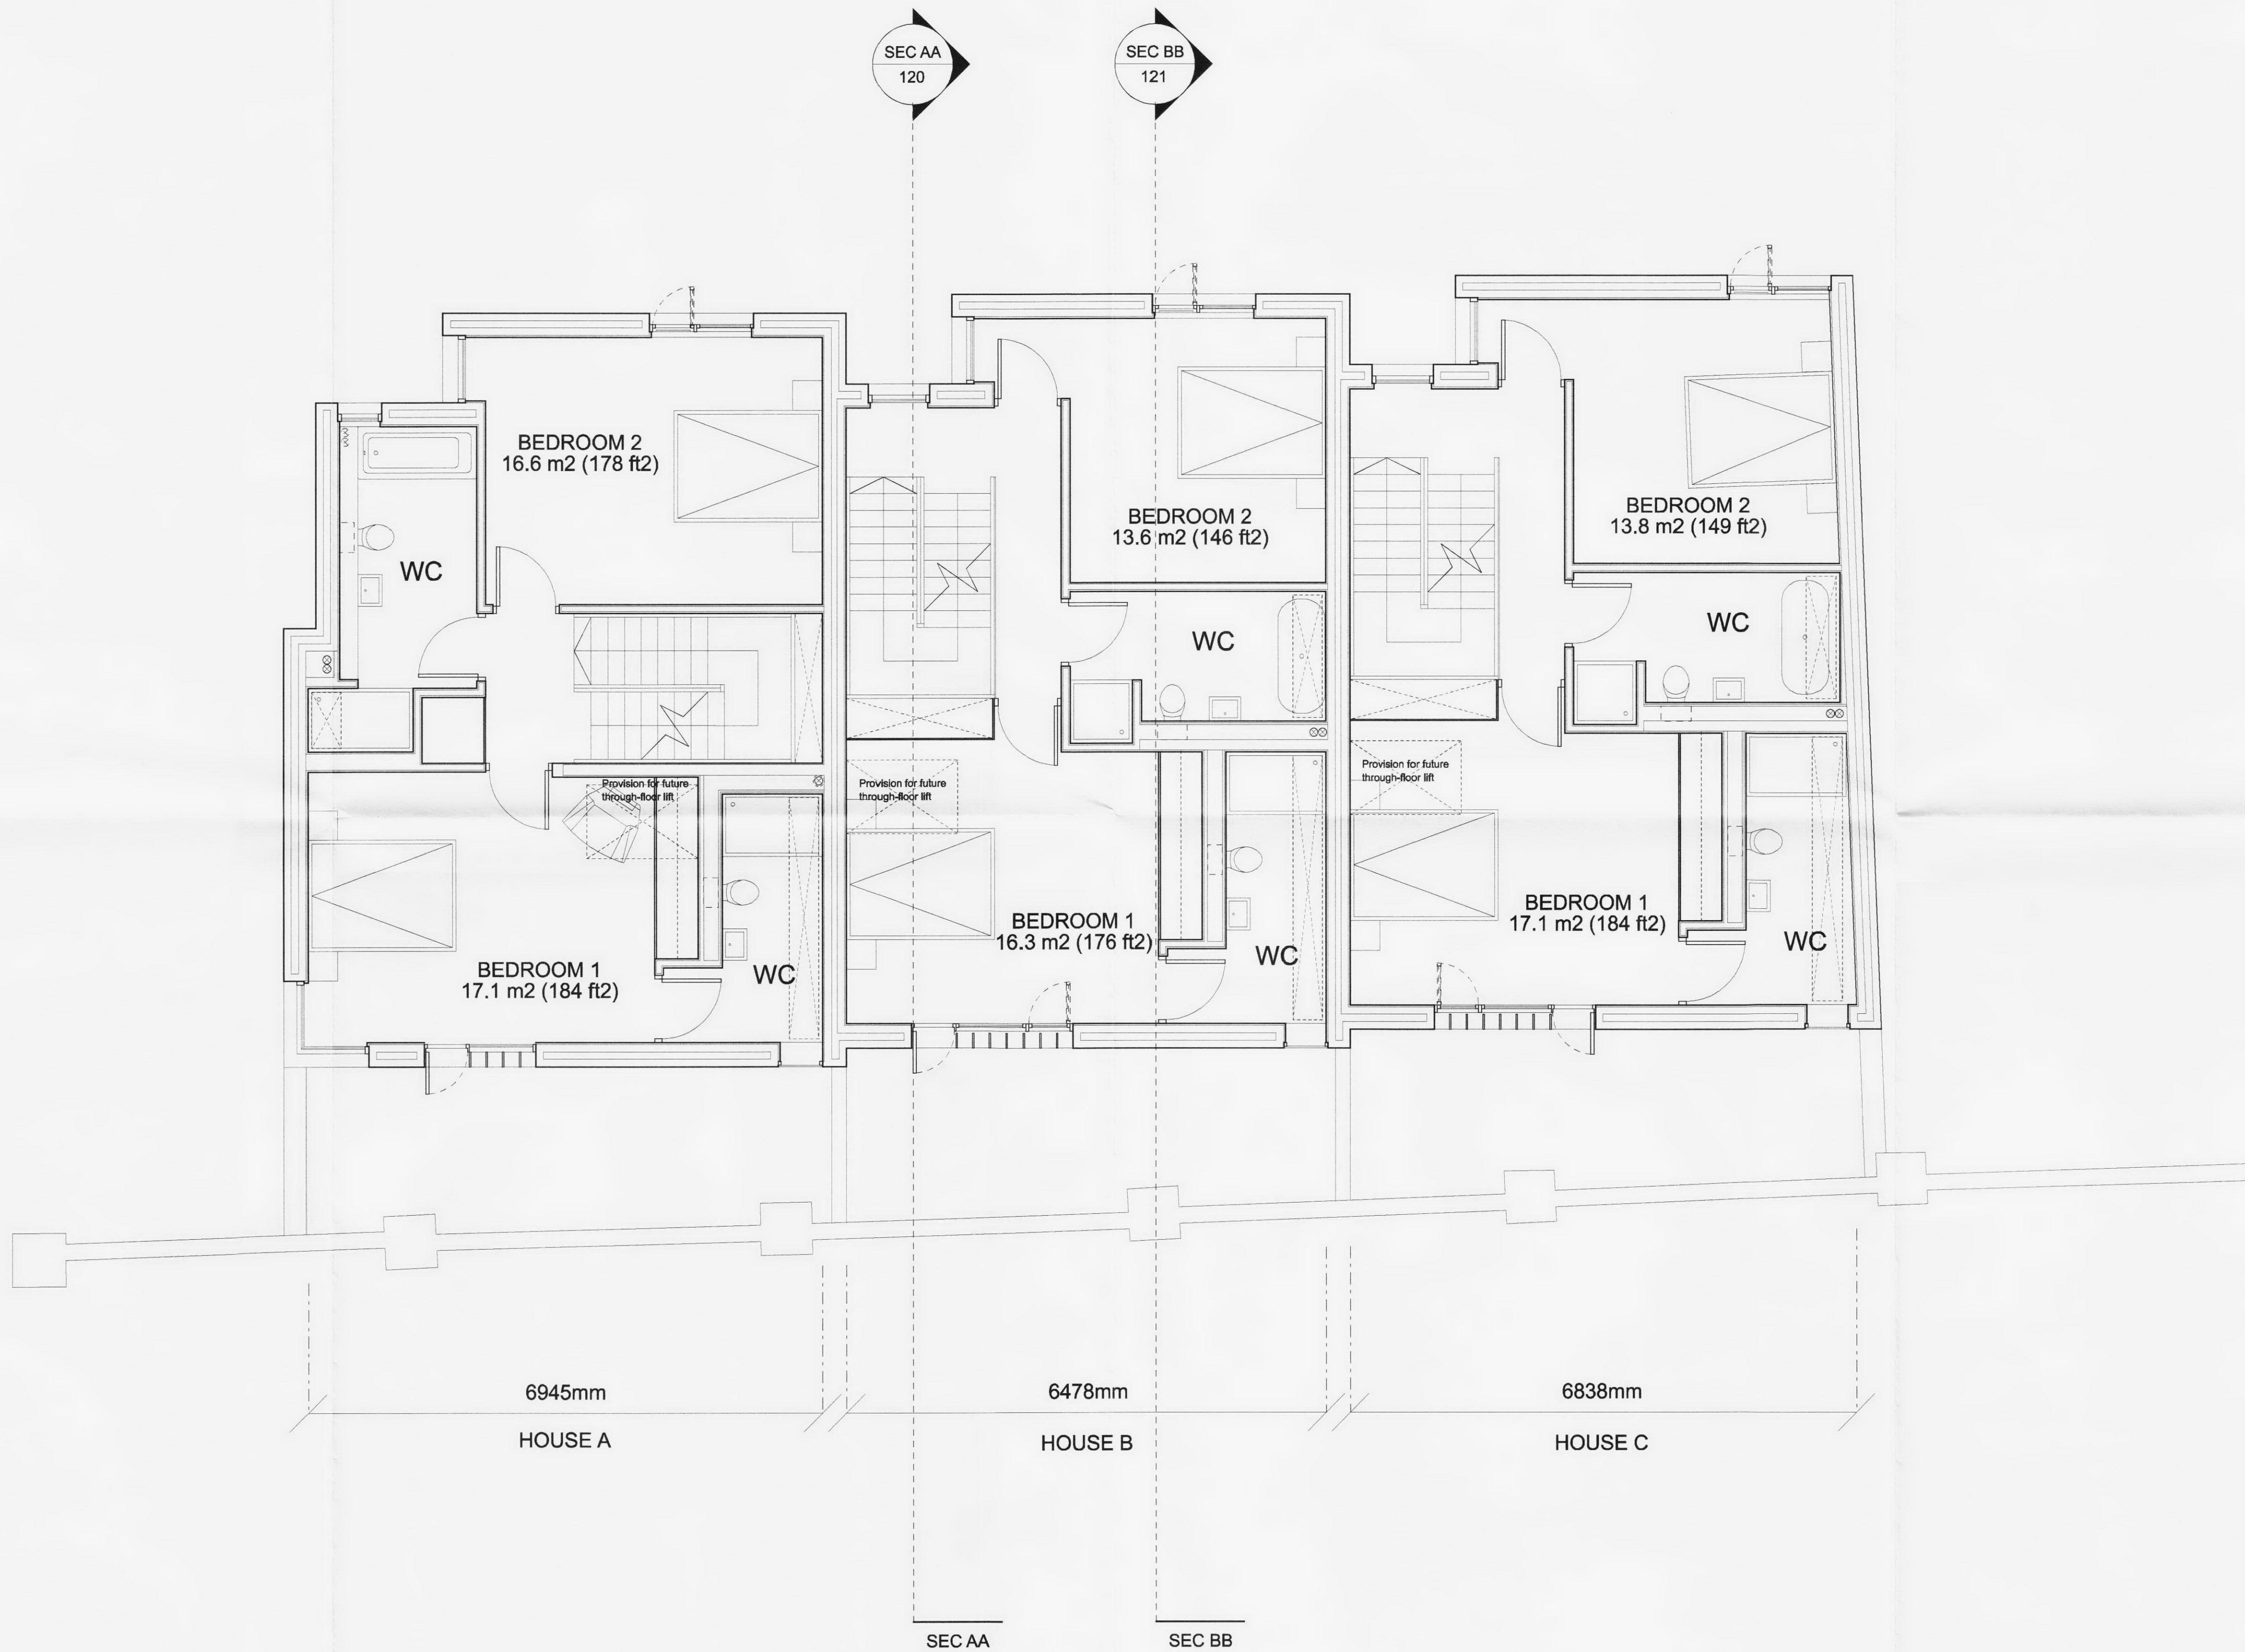

A	22.06.10	Eastern party wall realigned to follow boundary line
Rev	Date	Description

4th Floor, Block D, Morelands,
5-23 Old Street, London, EC1Y 9HL
T +44 (0)20 7490 7548
W www.piercyconner.co.uk
E info@piercyconner.co.uk

Project					
WAKEFIELD STREET					
Client					
Great Marlborough Estates					
Date					
21.05.10 Scale 1:50 at A1					
Drawing Title					
FIRST FLOOR PLAN					
Drawn					
HH Checked SC Approved SP					
Drawing Status					
FOR APPROVAL					
Project		Discipline		View	
Drawing No.		Rev.			
13396		A		P	
102		A			

Do not scale from drawing. All dimensions to be checked on site. This drawing is copyright ©