


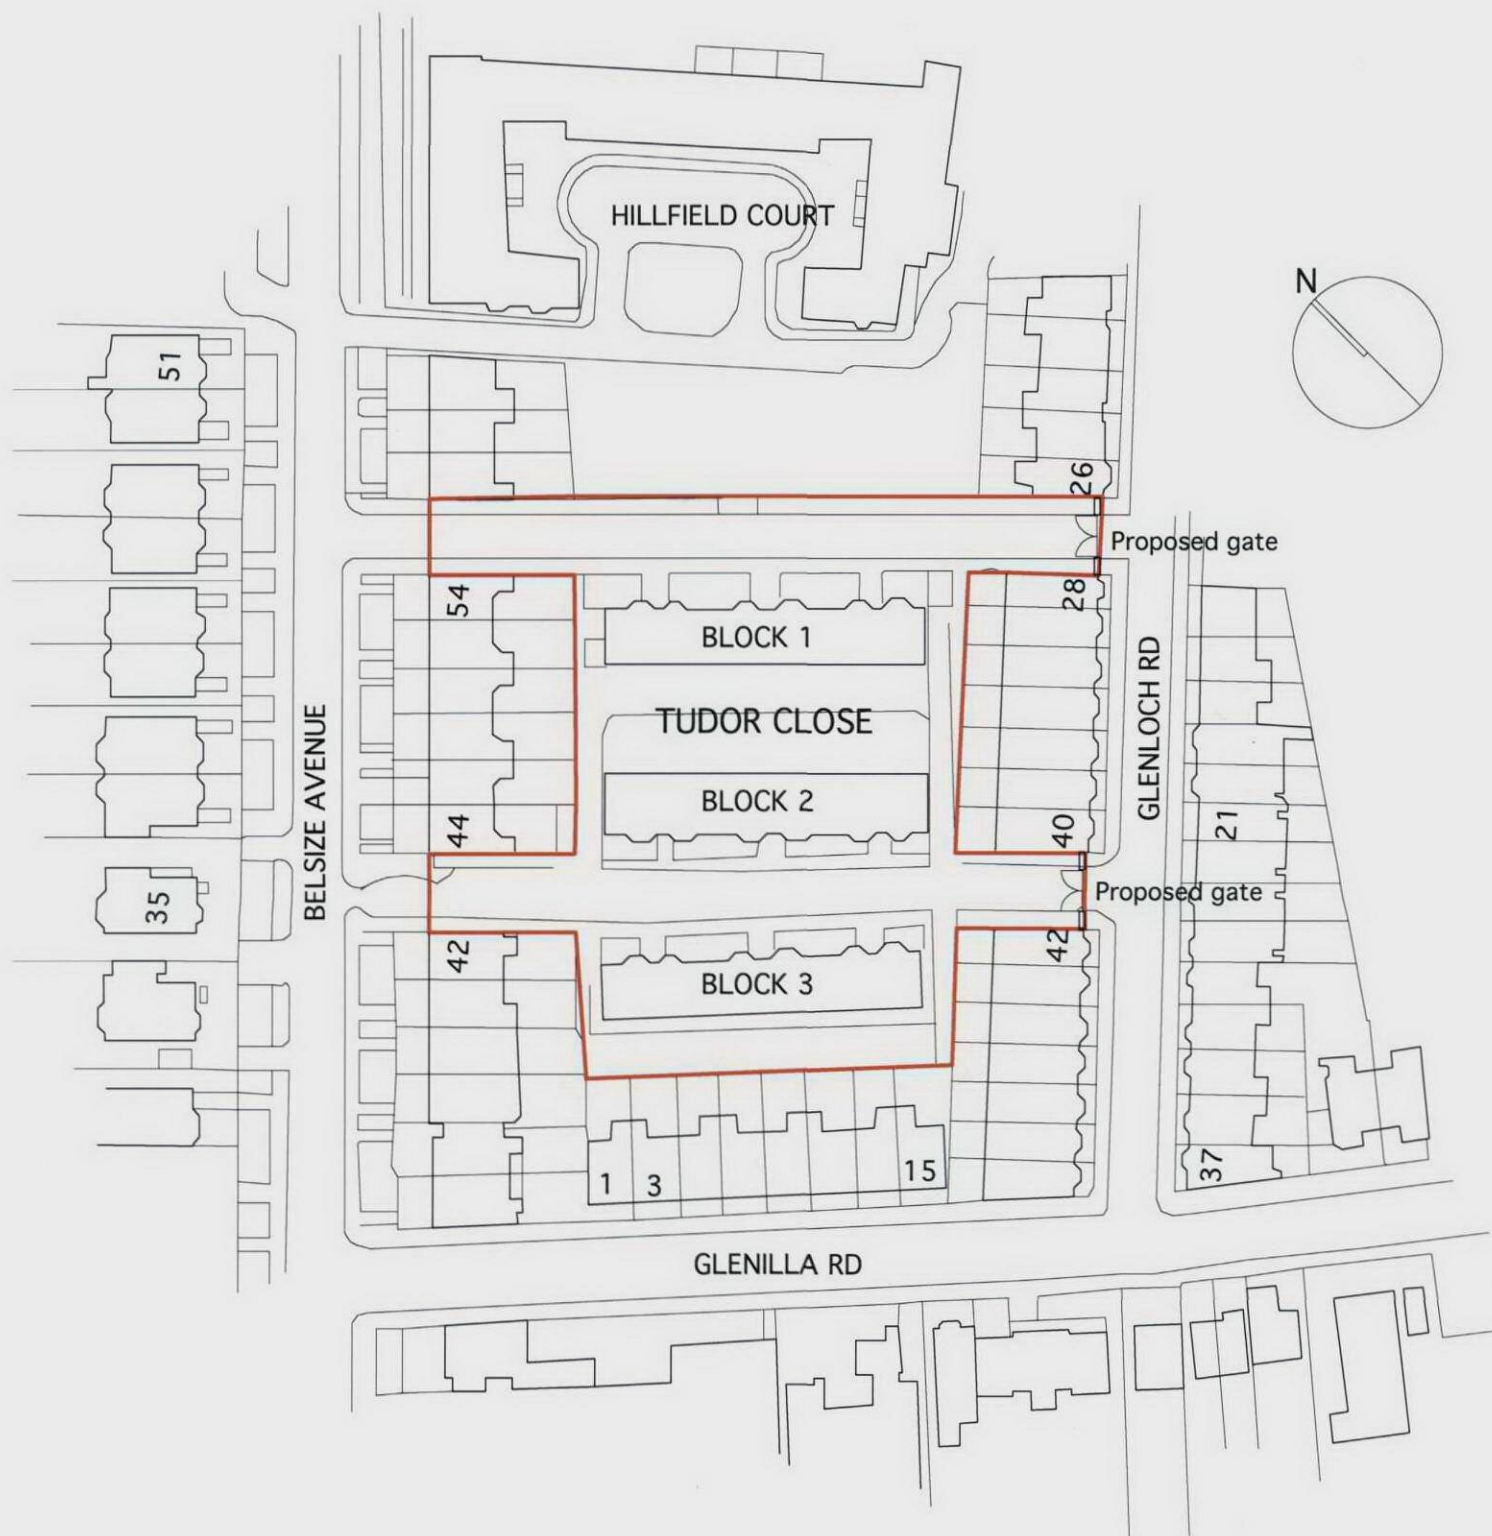

PLANNING
 Proposed metal gates on Glenloch Road
 Tudor Close, London NW3
 Drawing no. 00.1 Site Plan Rev. A
 Scale 1:1250
 27.6.2010

RECEIVED
 01 JUL 2010