



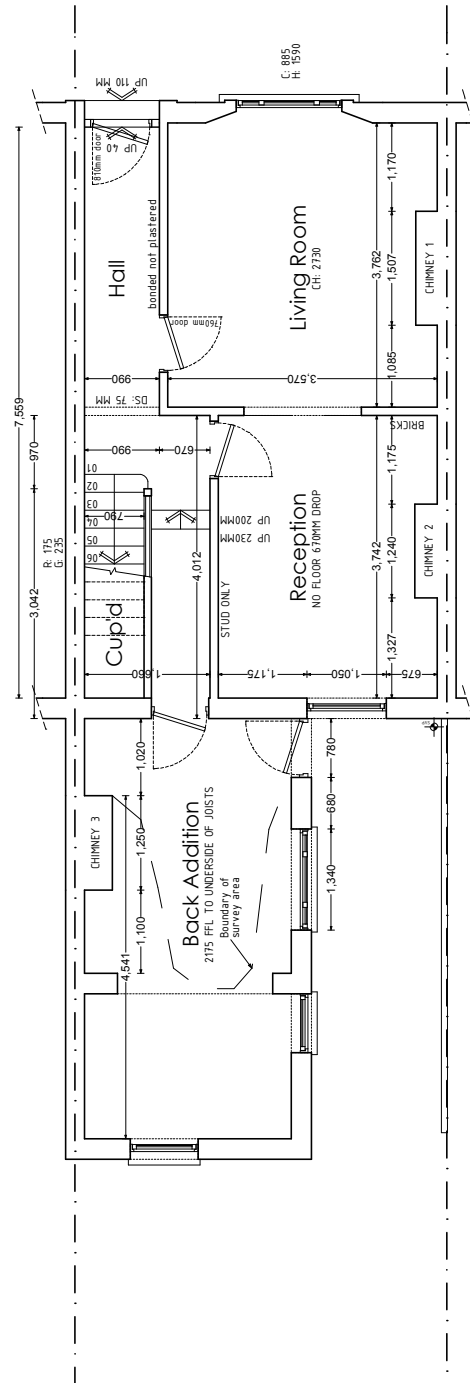

Existing Ground Floor Plan

Scale 1:100 @ A3

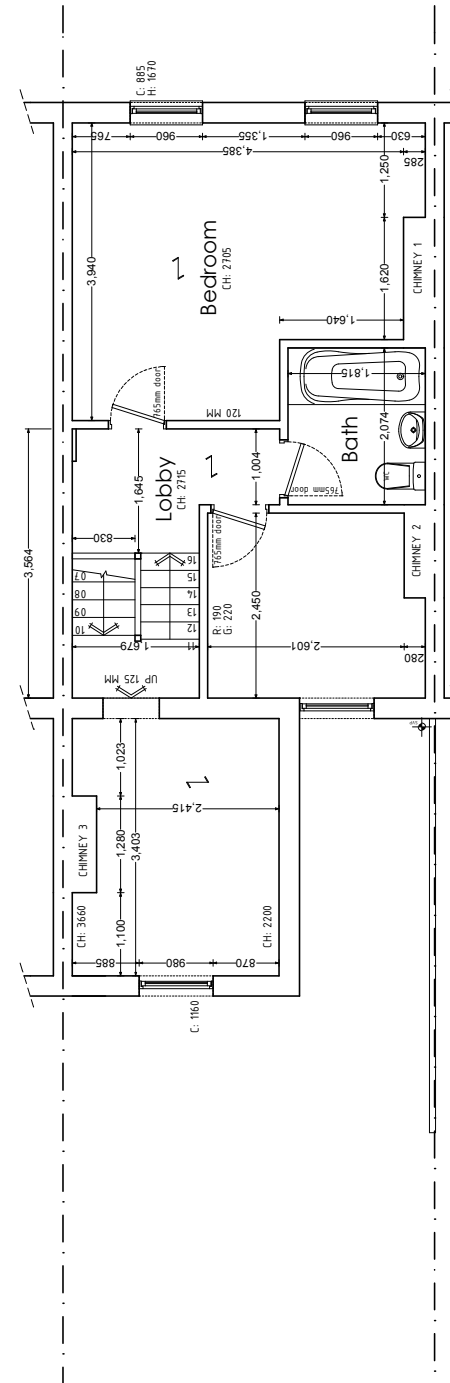

Existing First Floor Plan

Scale 1:100 @ A3

PRELIMINARY DESIGN Please print sign and date below to approve drawings shown here	
Sign	
Print	
Date	

Notes:

The General contractor is responsible for the verification of all dimensions on site & shall inform the contract administrator of any discrepancies. Existing foundations, lintels and wall to be exposed if required by Building Control for assessment & upgrading if found inadequate.



Drawing Title: Existing Floor Plans		Scale: 1:100 @ A3	Project: 2 Hadley Street, London NW1 8SS		50°NOR↑H ARCHITECTURE DESIGN SUSTAINABILITY Contact 0845 450 5909 leigh@50degrees.co.uk © COPYRIGHT 50 DEGREES NORTH DESIGN CONSULTANTS LTD 2010 A3 These drawings represent design intent only & approved assembly drawings will be required from the fabricator prior to any work and/or procurement being undertaken. If in doubt - ask.
Job / Drawing Number: E - 001	Rev. C	Status: Planning	Proposed Works Mansard Loft Extension		
Revisions / - 100506 - issued to client via email A - 100615 - issued to client via email B - 100705 - issued to client via email C - 100707 - issued for Planning		Client: Judy Love			