


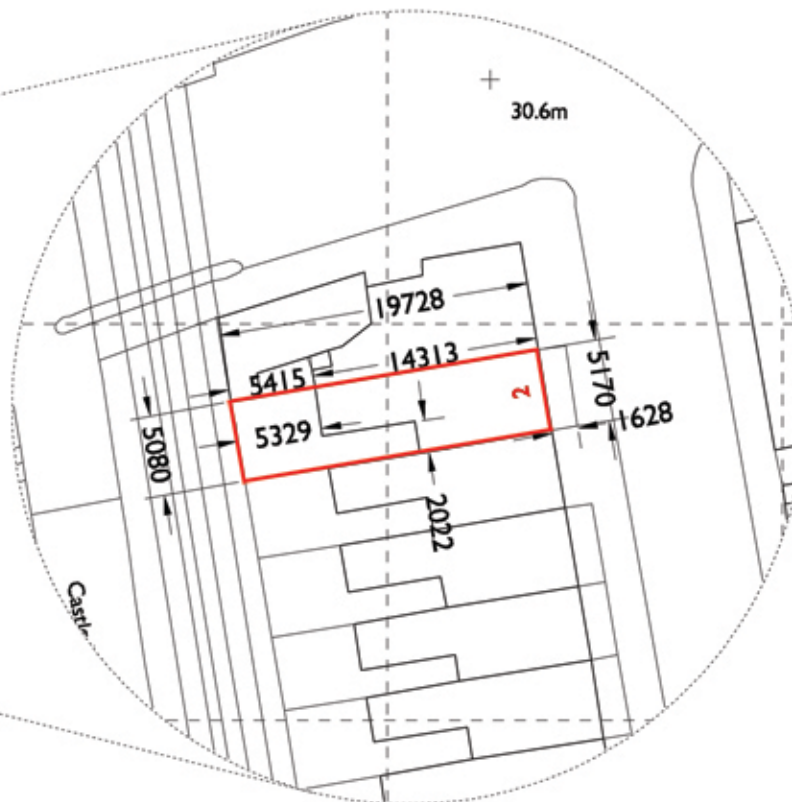

Existing Site Location @ 1:1250



Drawing Title: Existing Site Location @ 1:1250		Scale: 1:1250 @ A4	Project: 2 Hadley Street, London NW1 8SS
Drawing Number: Site Plan	Rev. /	Status: Planning	Proposed Works Mansard Loft Extension
Revisions		Client: Judy Love	
			50° NORTH ARCHITECTURE CONSULTING SUSTAINABILITY Contact 0845 450 5909 info@50degrees.co.uk © COPYRIGHT 50 DEGREES NORTH DESIGN CONSULTANTS LTD 2010
			A4 Do not scale, use figured dimensions only. Unless stated otherwise these drawings represent design intent only & are not to be used for construction. All drawings are the property of 50° NORTH and shall remain confidential. No part of this drawing may be reproduced without the written permission of 50° NORTH. If in doubt, ask.

2 Hadley Street
London
NW1 8SS

Site area: 238sq m
House footprint: 80sq m

Notes:
The General contractor is responsible for the verification of all dimensions on site & shall inform the contract administrator of any discrepancies. Do not scale from this drawing. Use figured dimension only. Existing foundations, lintels and wall to be exposed if required by Building Control for assessment & upgrading if found inadequate.