




1 SCALE 1:50 @ A1
EXISTING ELEVATION A

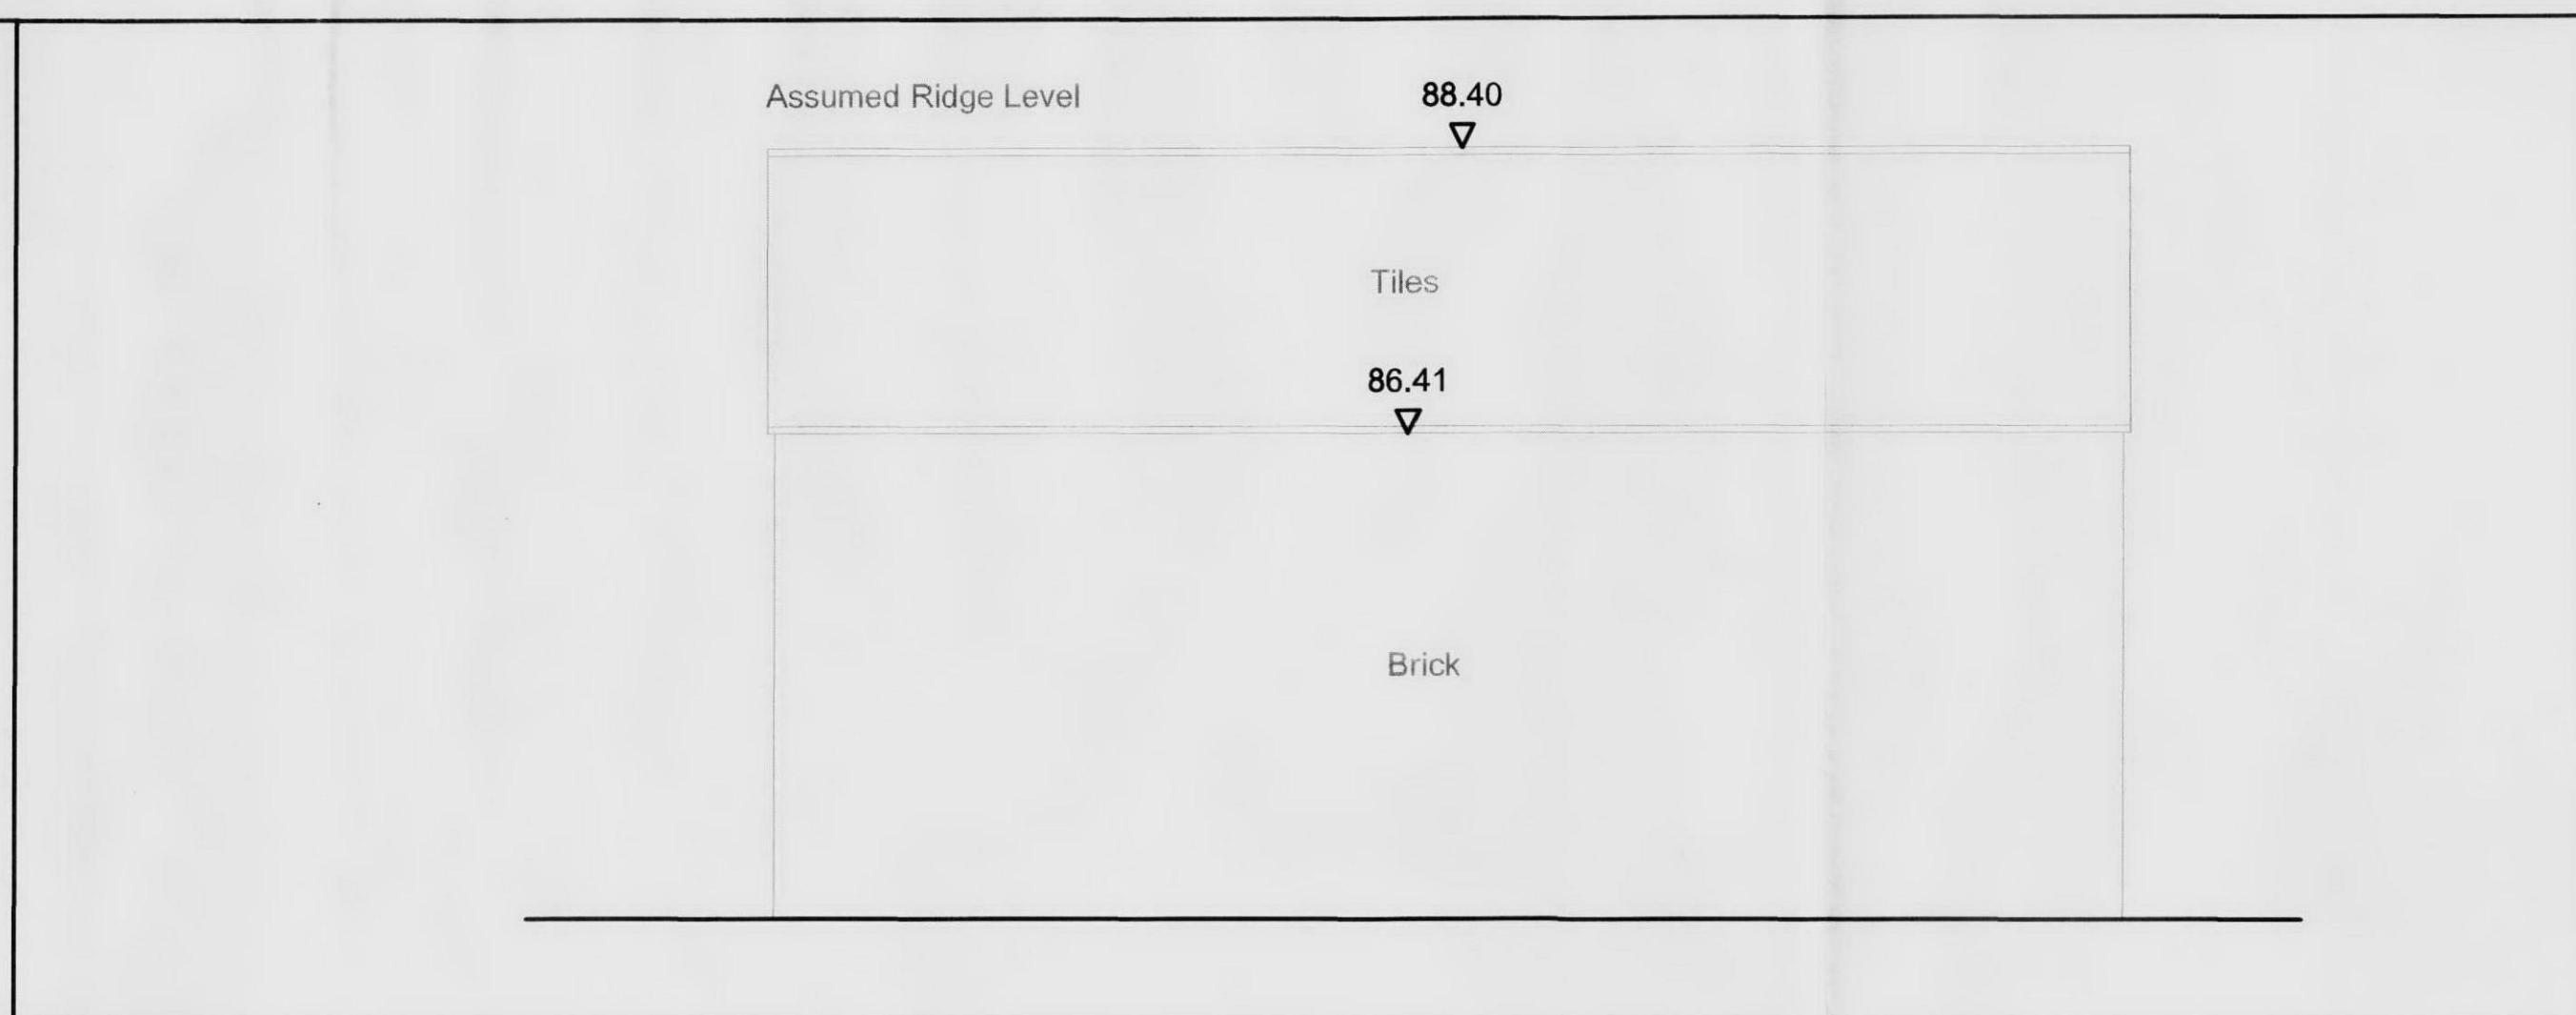


2 SCALE 1:50 @ A1
EXISTING ELEVATION B

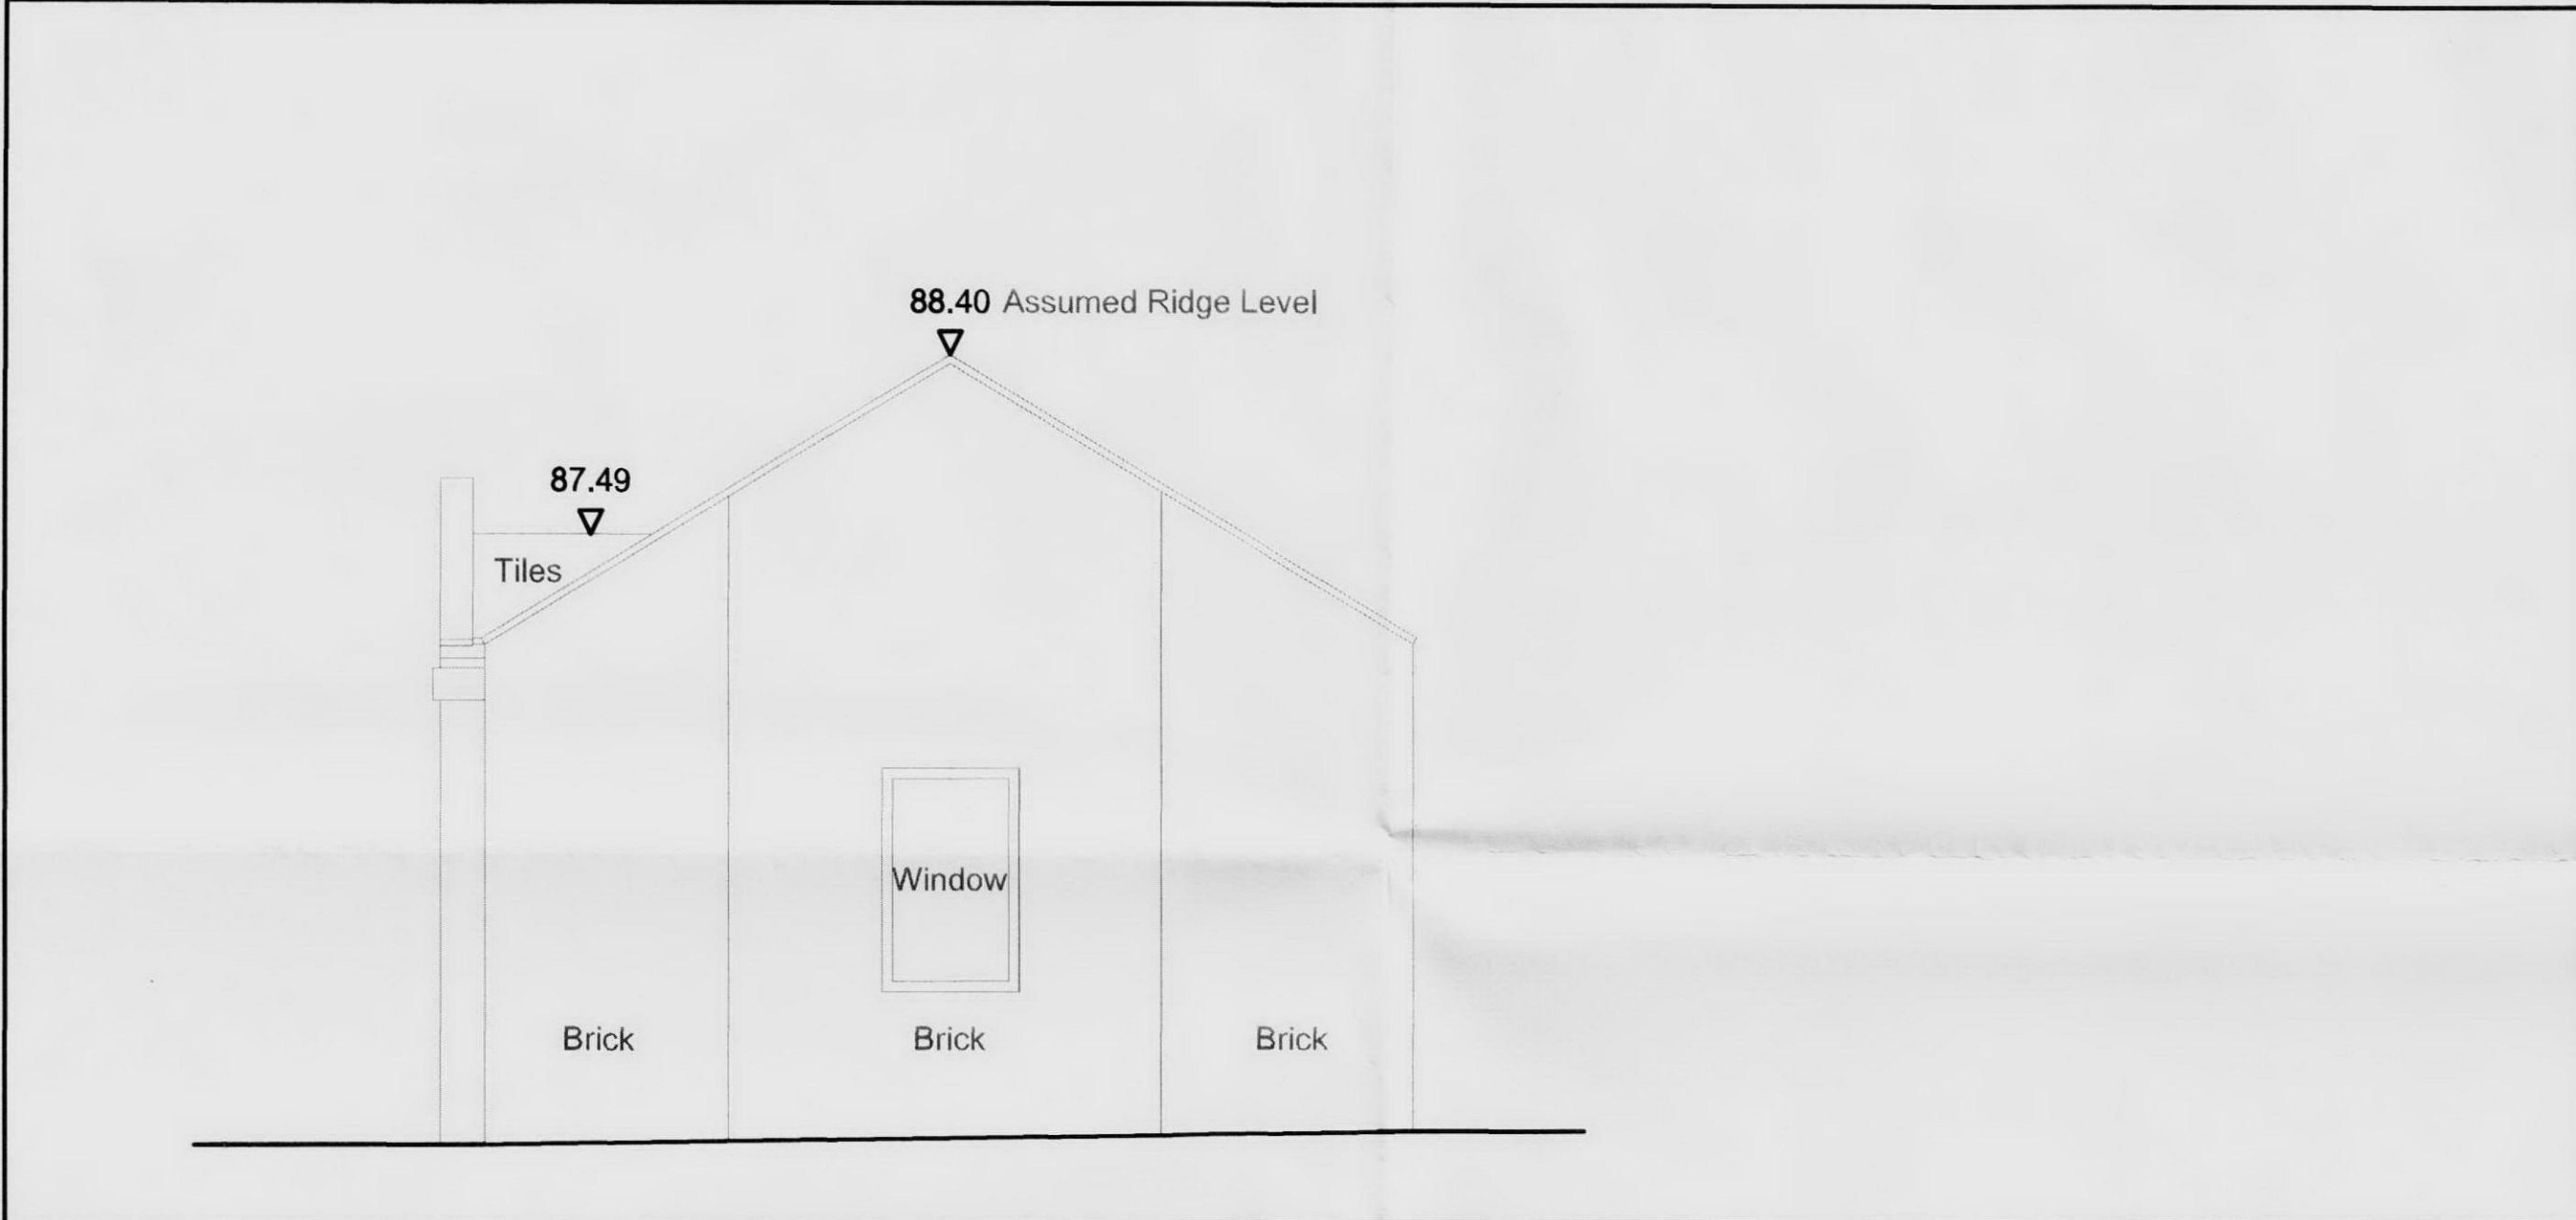


3 SCALE 1:50 @ A1
EXISTING ELEVATION C

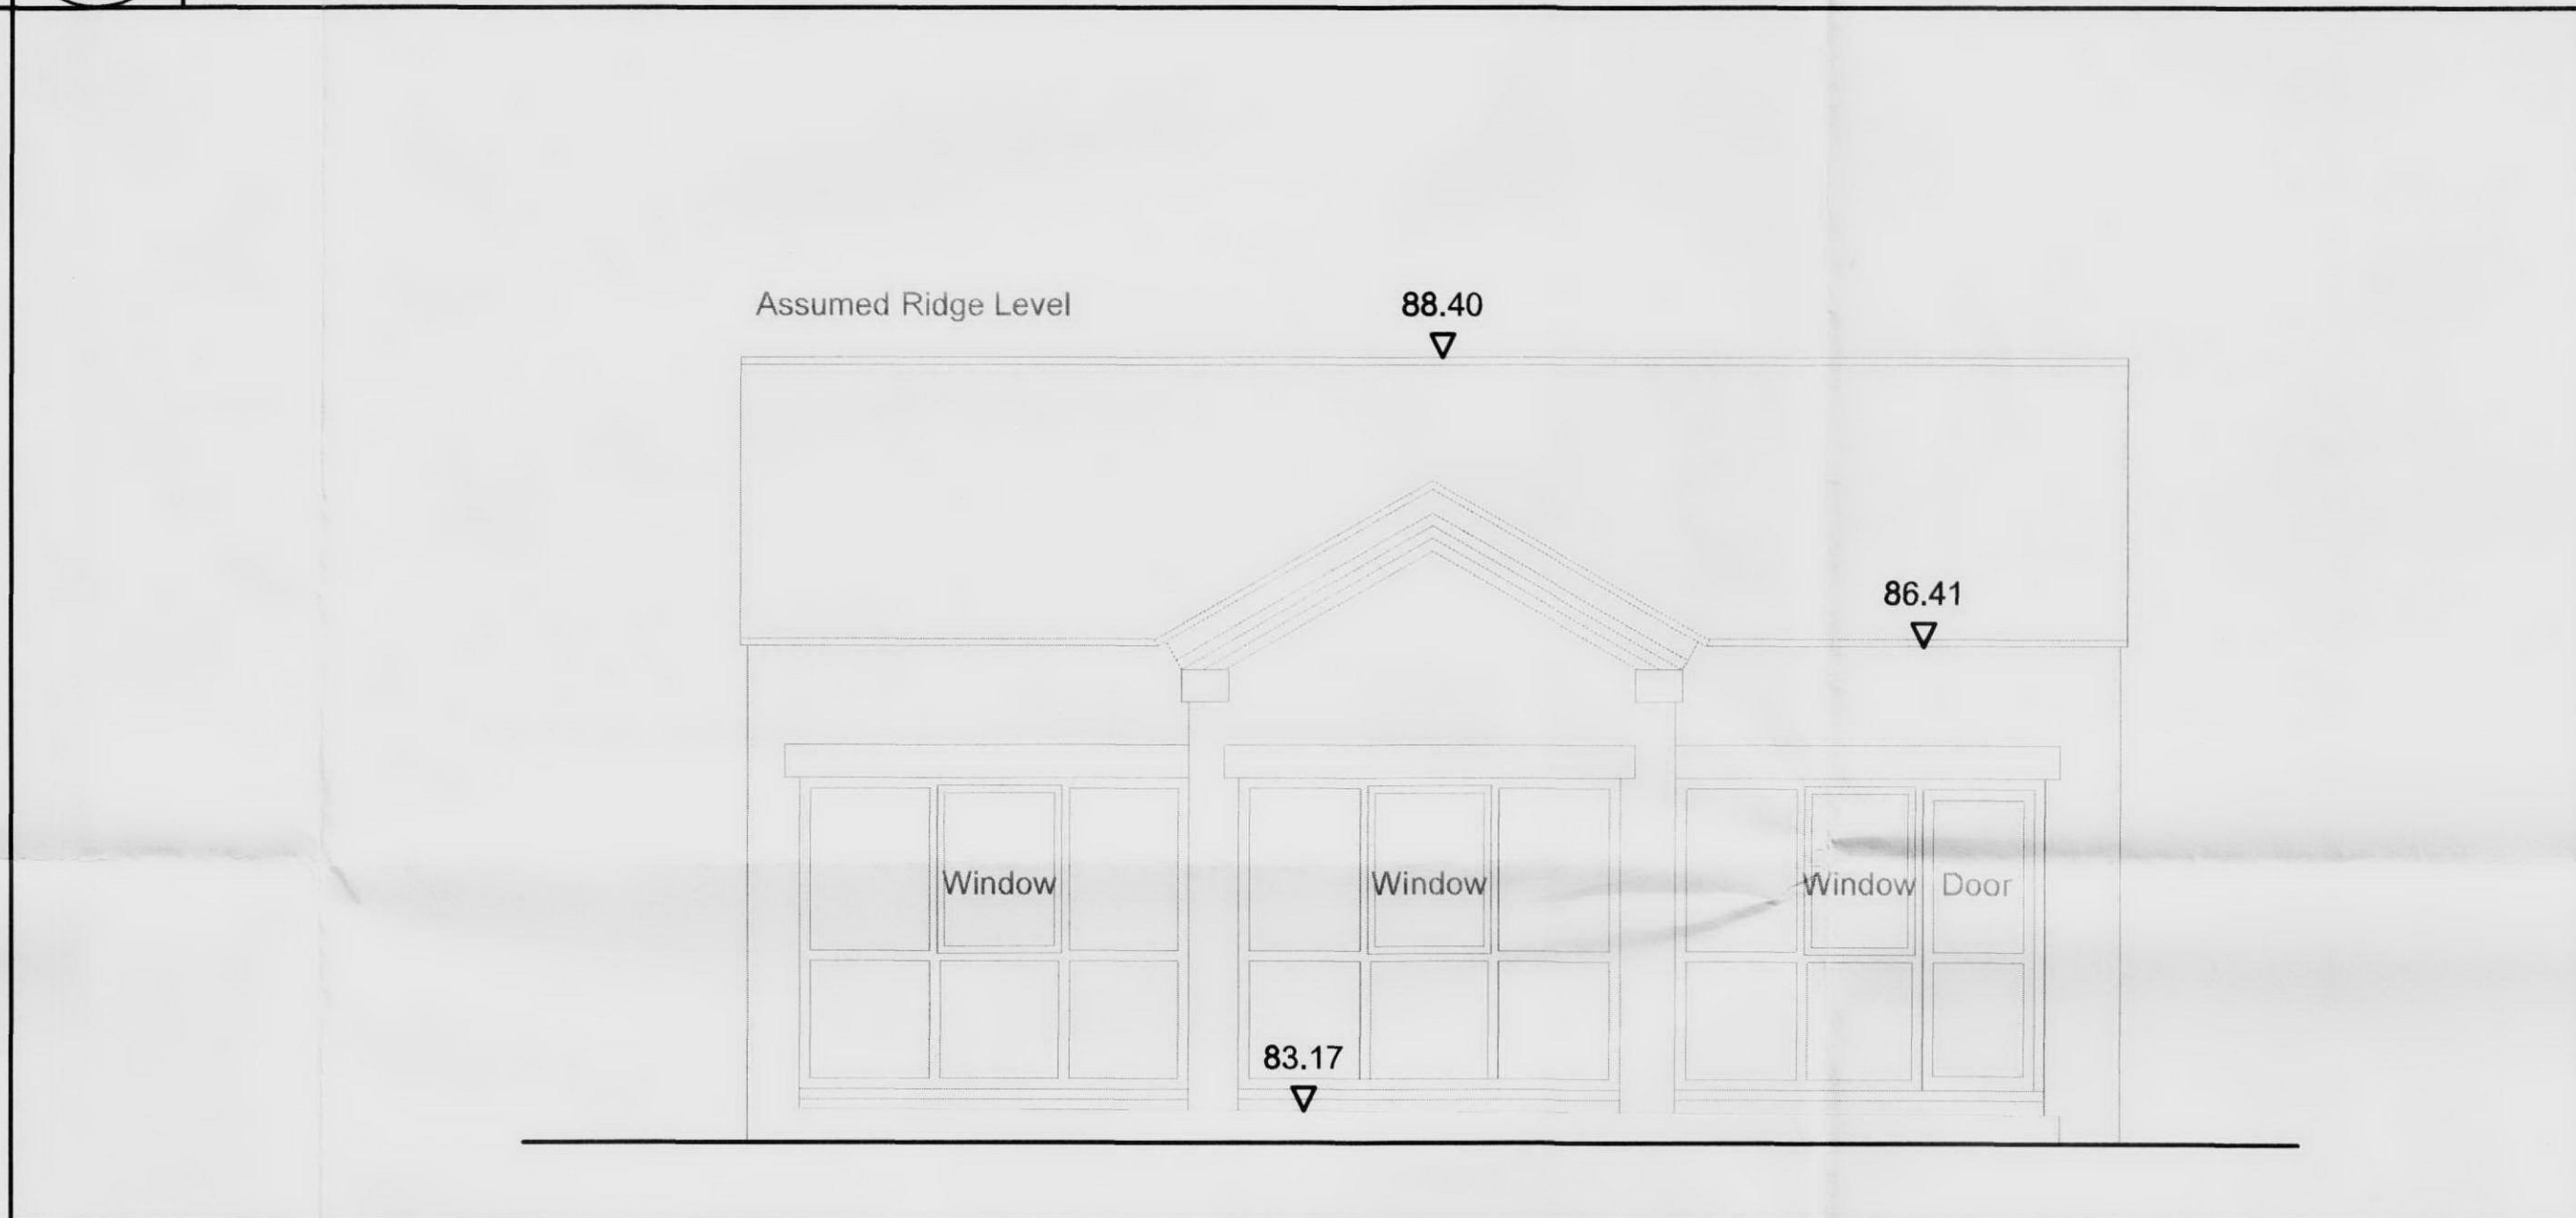

4 SCALE 1:50 @ A1
EXISTING ELEVATION D

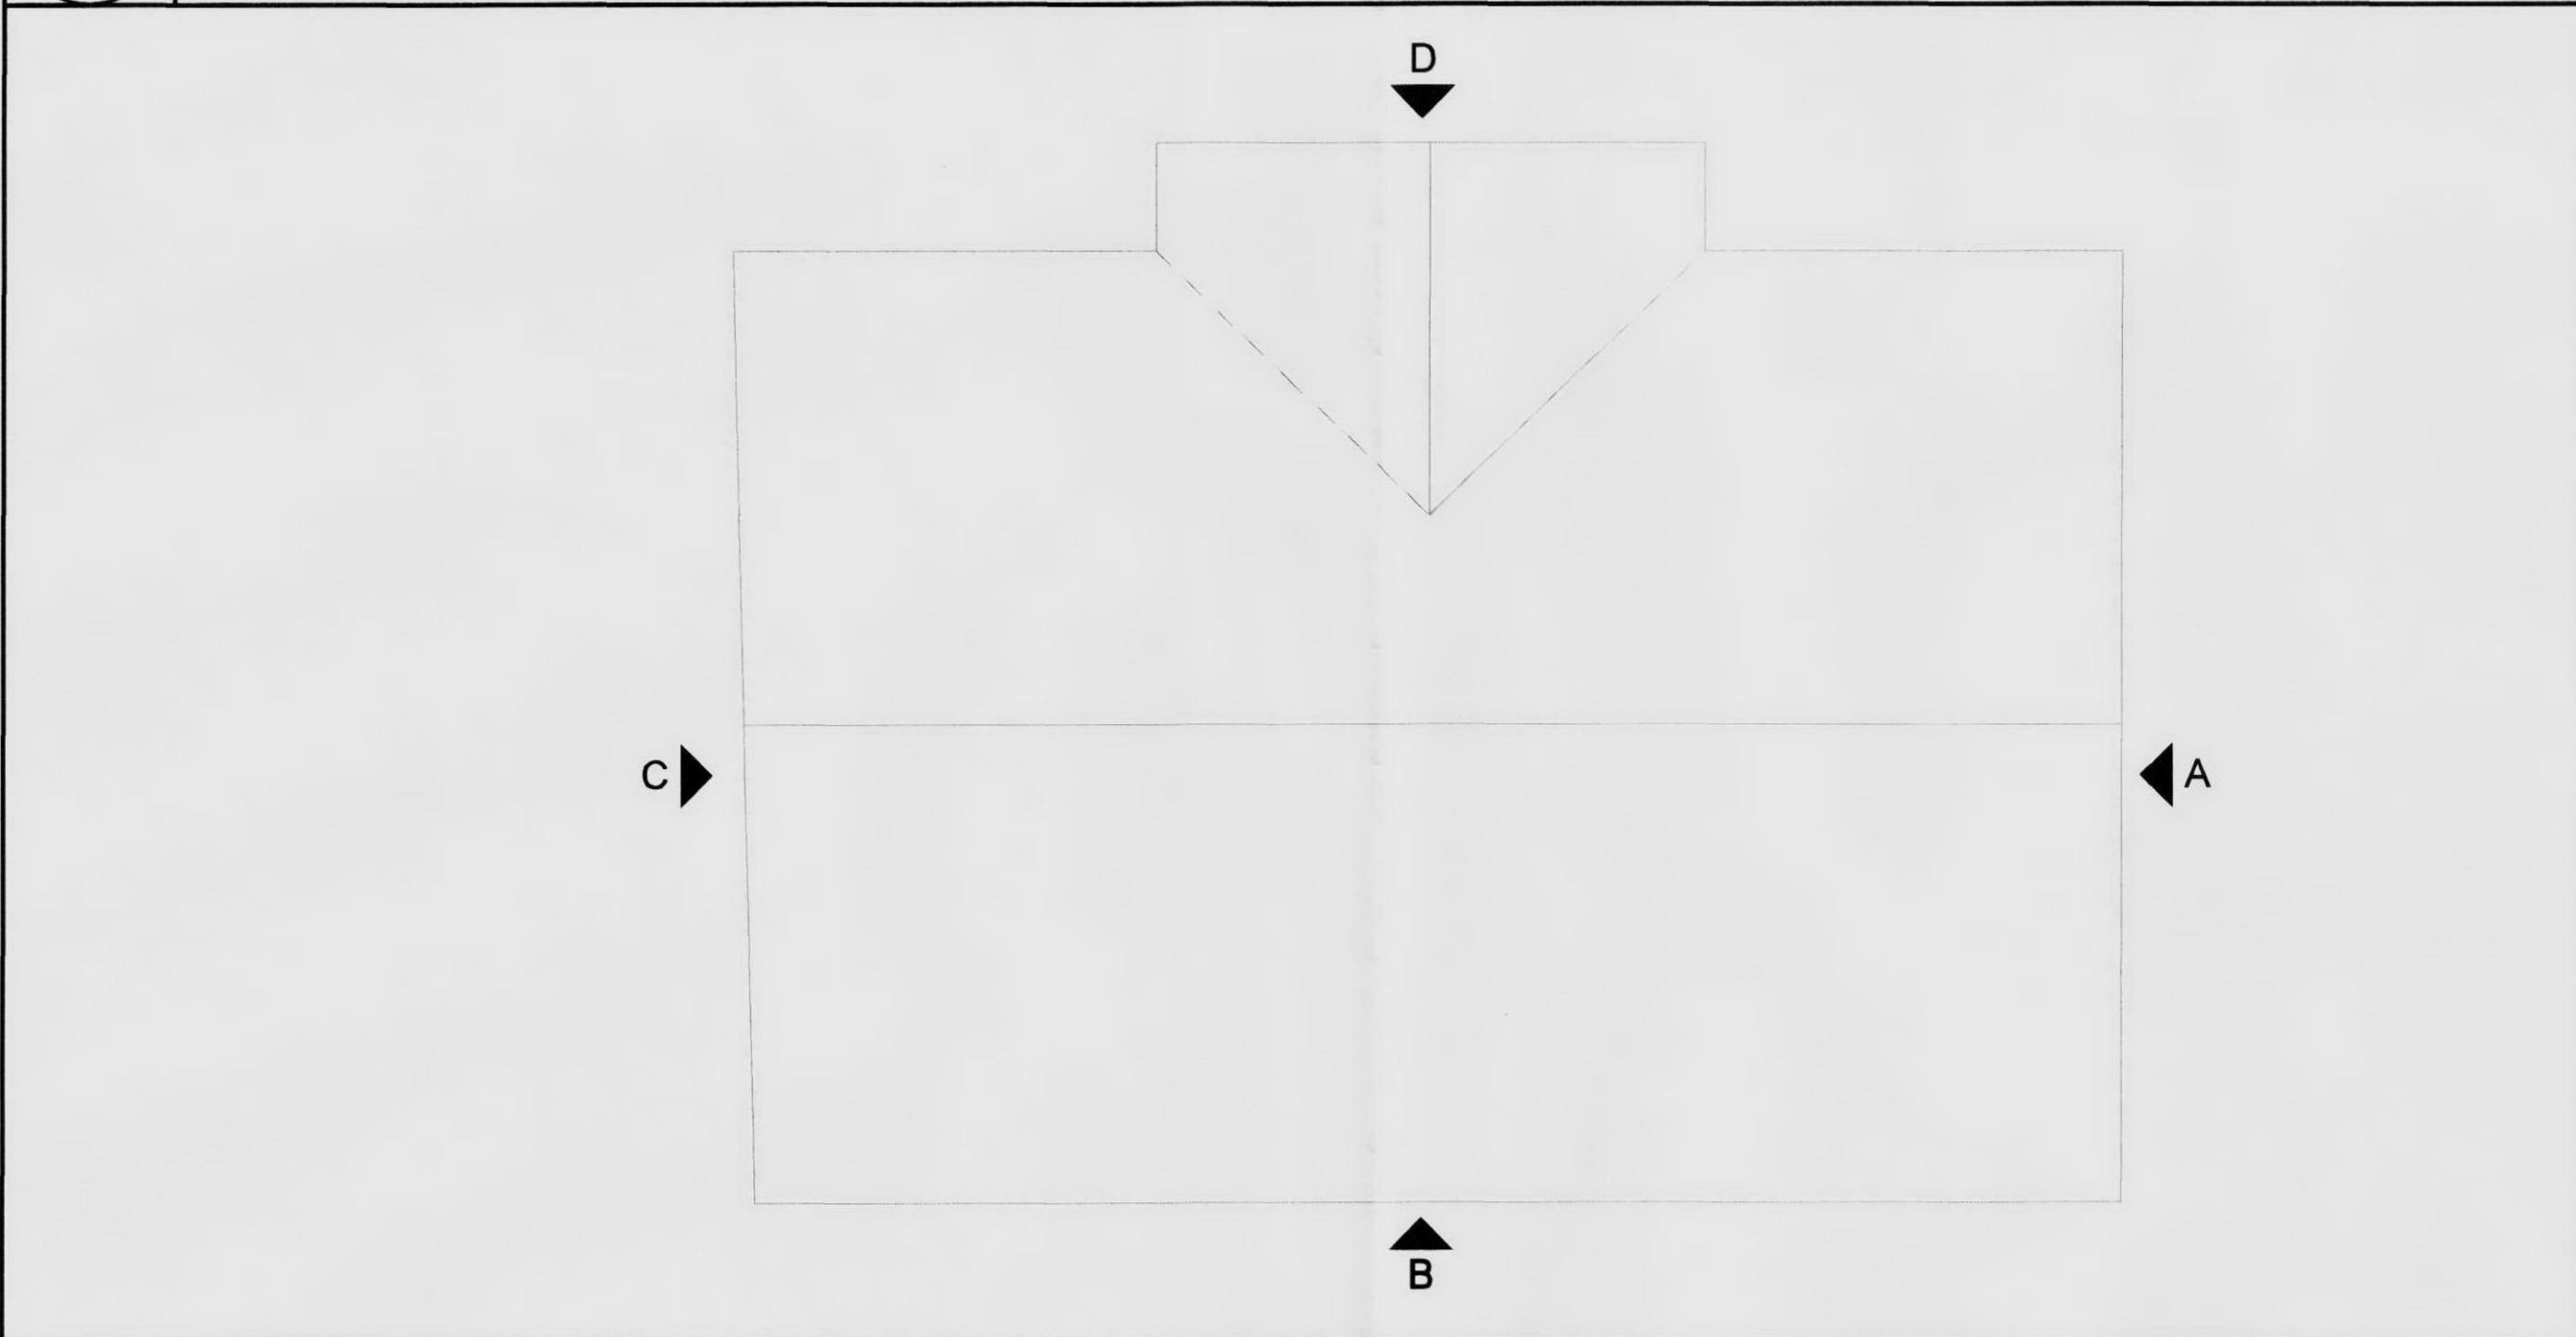

5 SCALE 1:50 @ A1
EXISTING ROOF PLAN

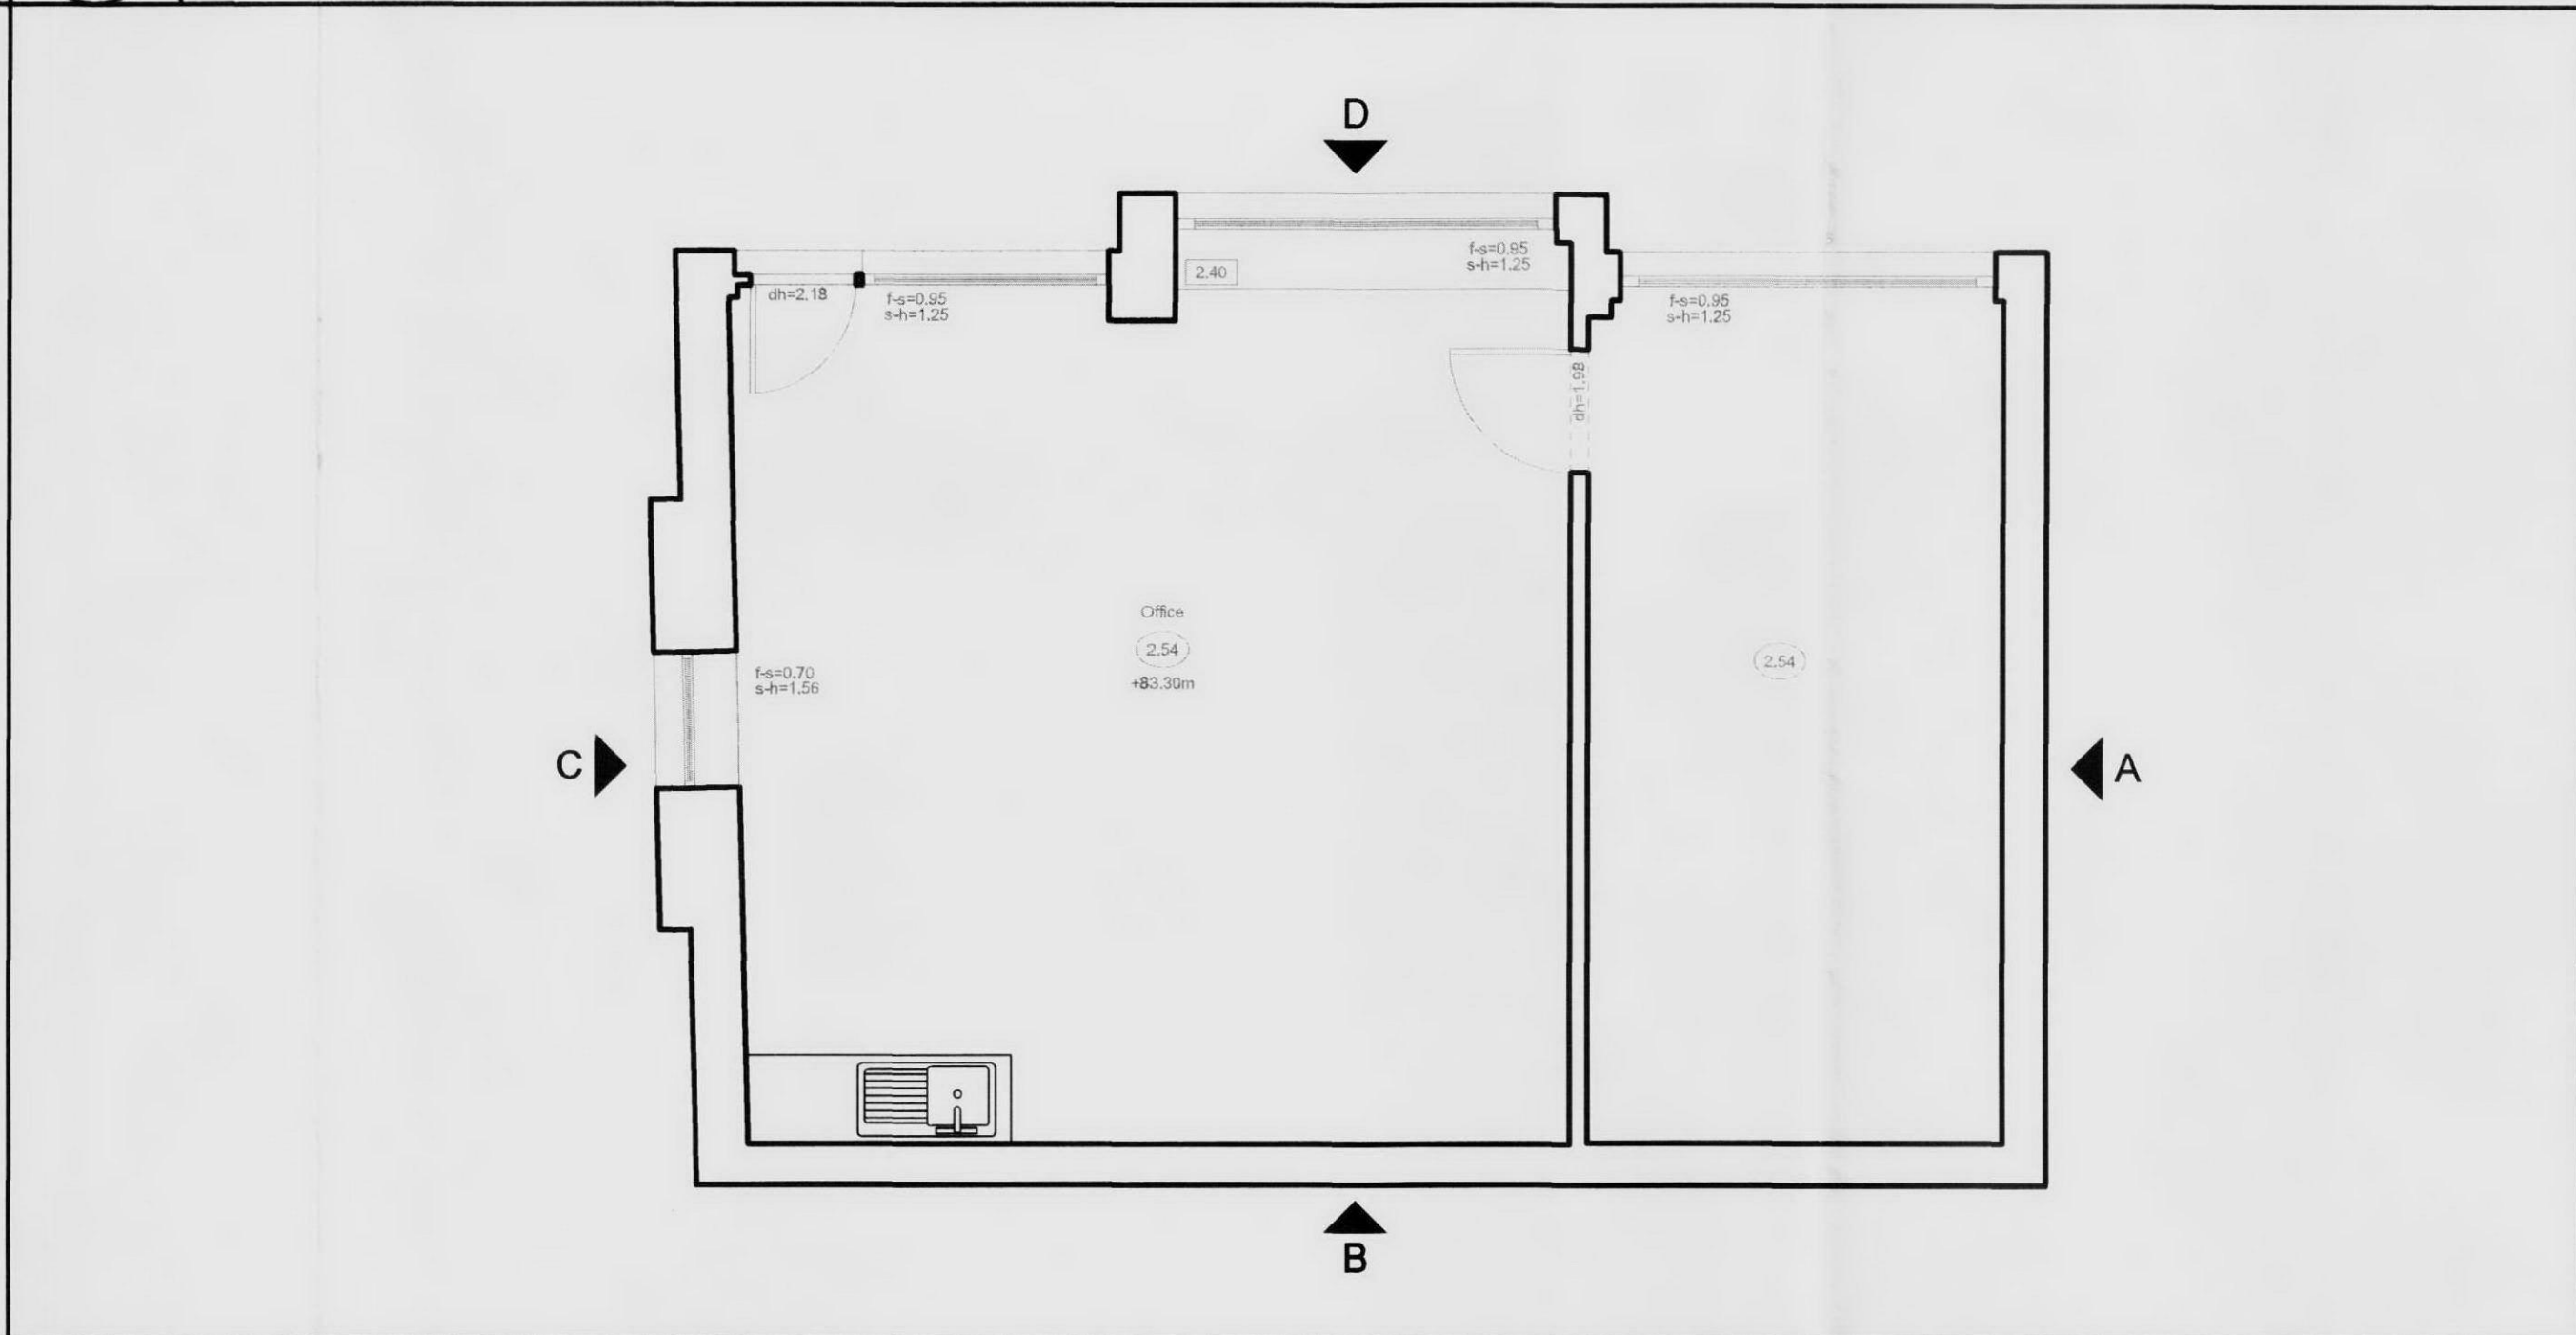

6 SCALE 1:50 @ A1
EXISTING GROUND FLOOR PLAN

Figured dimensions only are to be taken from this drawing. All dimensions are to be checked on site before any work is put in hand. If in doubt, ask.

NOTES

OUT BUILDING KEY PLAN

0 2.5m @ A1

A	Issued for Planning	MB	05.07.10	PU
-	Planning	MB	2nd July	
Rev	Description	Drawn	Date	Checked

Spence Harris Hogan associates
architects + interiors + design consultants

1 Vencourt Place
Ravenscourt Park
Hammersmith London
W6 9nu

tel : 020 8600 4171
fax : 020 8600 4181
mail : shh@shh.co.uk
web : www.shh.co.uk

Project No: **629** Project: **FITZROY FARM**

Author: **MB** Site Address: **HIGHGATE LONDON**

Checked: **DS** Client: **Daniel & Valeria Levy**

Title: **010 Layouts Existing Out Building**

Status:	Scale A1:	Scale A3:
Planning	1:50	1:100
Project no. / Stage / Drawing no.	Date:	Revision:
629(PL)015	July 2010	A