


NOTES

1. The building/site layout is taken from Slender Winter Partnerships topographical drawing.
2. This drawing to be read in conjunction with JPD Technical Services survey report dated 8 October 2007, survey carried out 5 October 2007.
3.

SVP	Soil Vent Pipe
RWP	Rainwater Pipe
OTG	Open Trapped Gully
RG	Road Gully
VP	Vent Pipe
DP	Drain Point
IT	Interceptor Trap
UTL	Unable To Lift
4.

— — — — —	Drainage shown thus.
- . - . - .	Assumed drainage shown thus
— — — — —	Branch Ref No. (See Report)

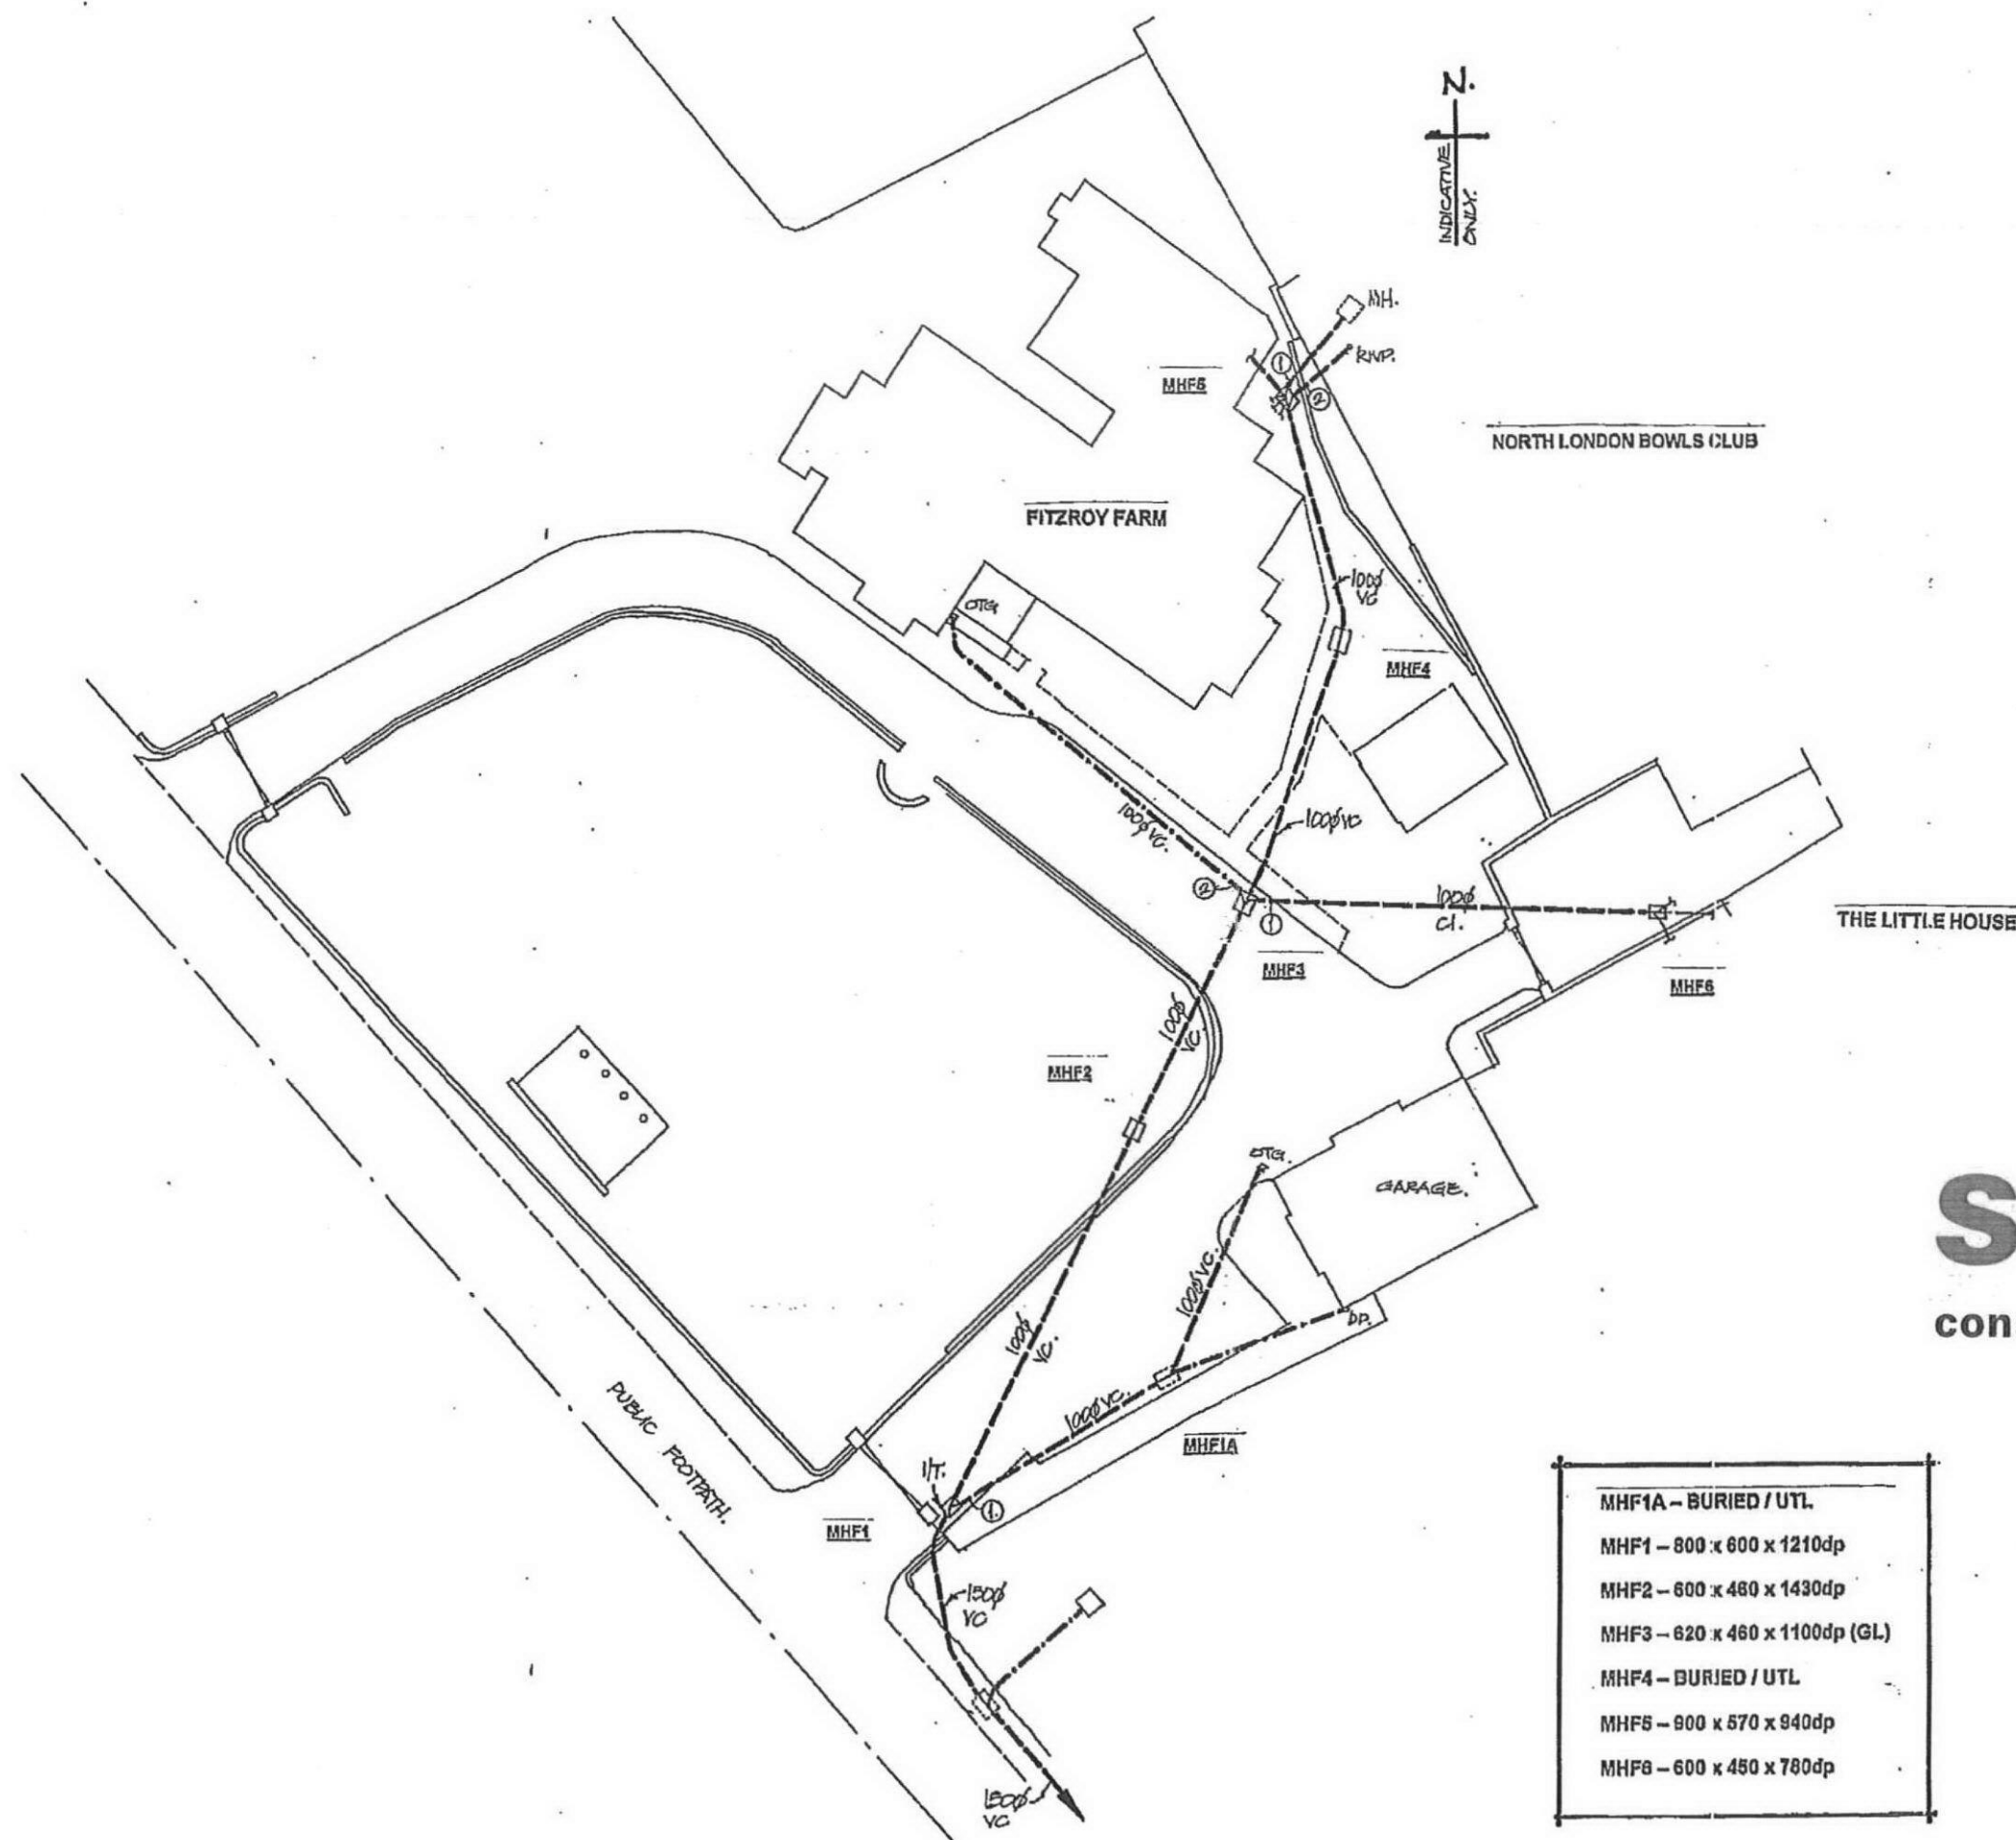

swpltd
consulting engineers

Slender Winter Partnership Ltd
The Old School
London Road
Westerham
Kent TN16 1DN
Tel: 01959 - 564777
Fax: 01959 - 562802
Email: swp@swpltd.co.uk
www.swpltd.co.uk

Client	SLENDER WINTER PT: HIP
Project	FITZROY FARM HIGHGATE, NG.
Title	SITE PLAN EXISTING DRAINAGE
Drawn	TSP
Checked	SP
Scale	1:200
Date	OCT 2007
Drawing No.	29H/1