



2 SCALE 1:50 @ A1
PROPOSED ELEVATION A

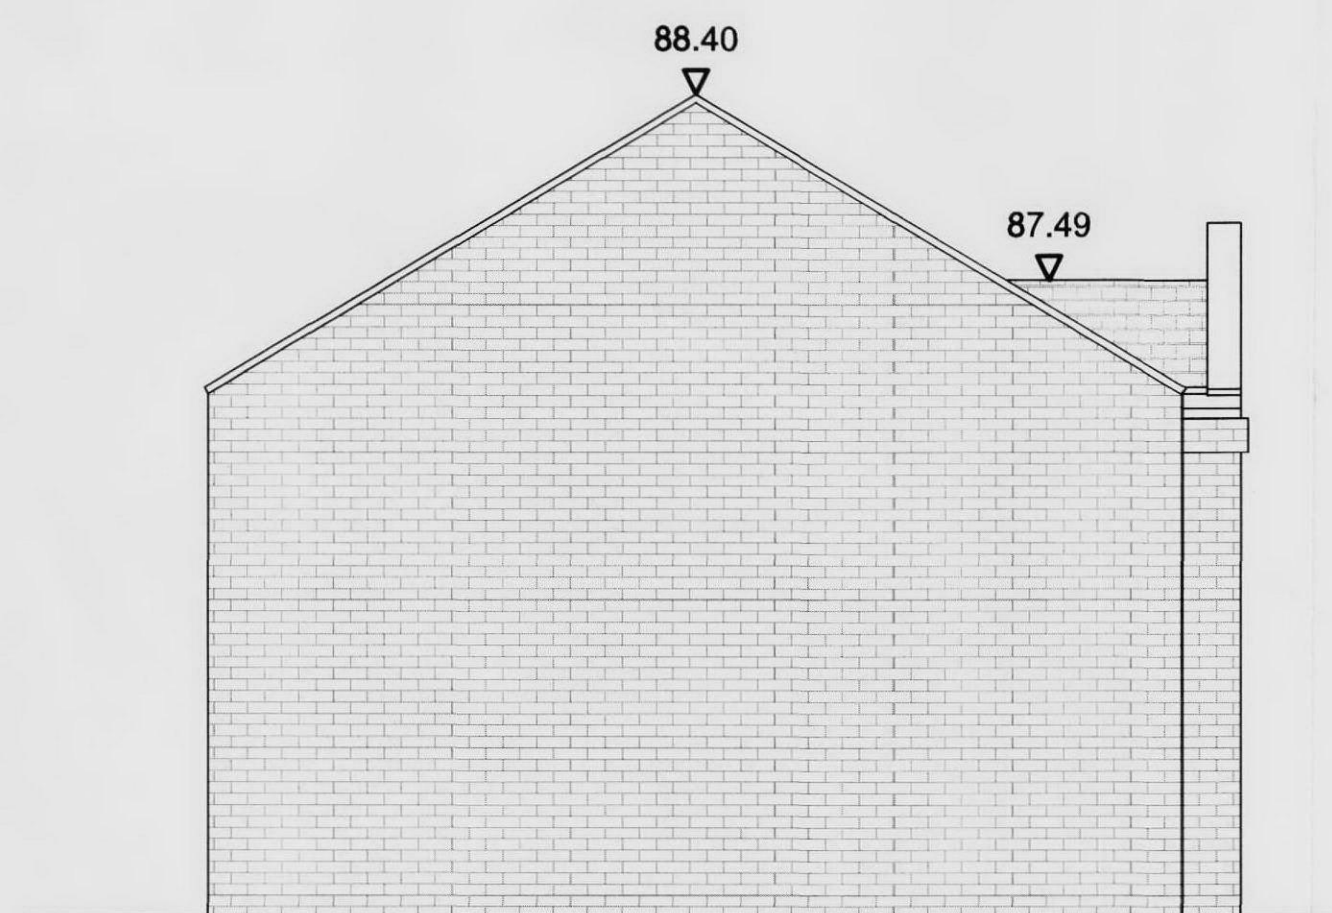

3 SCALE 1:50 @ A1
PROPOSED ELEVATION B

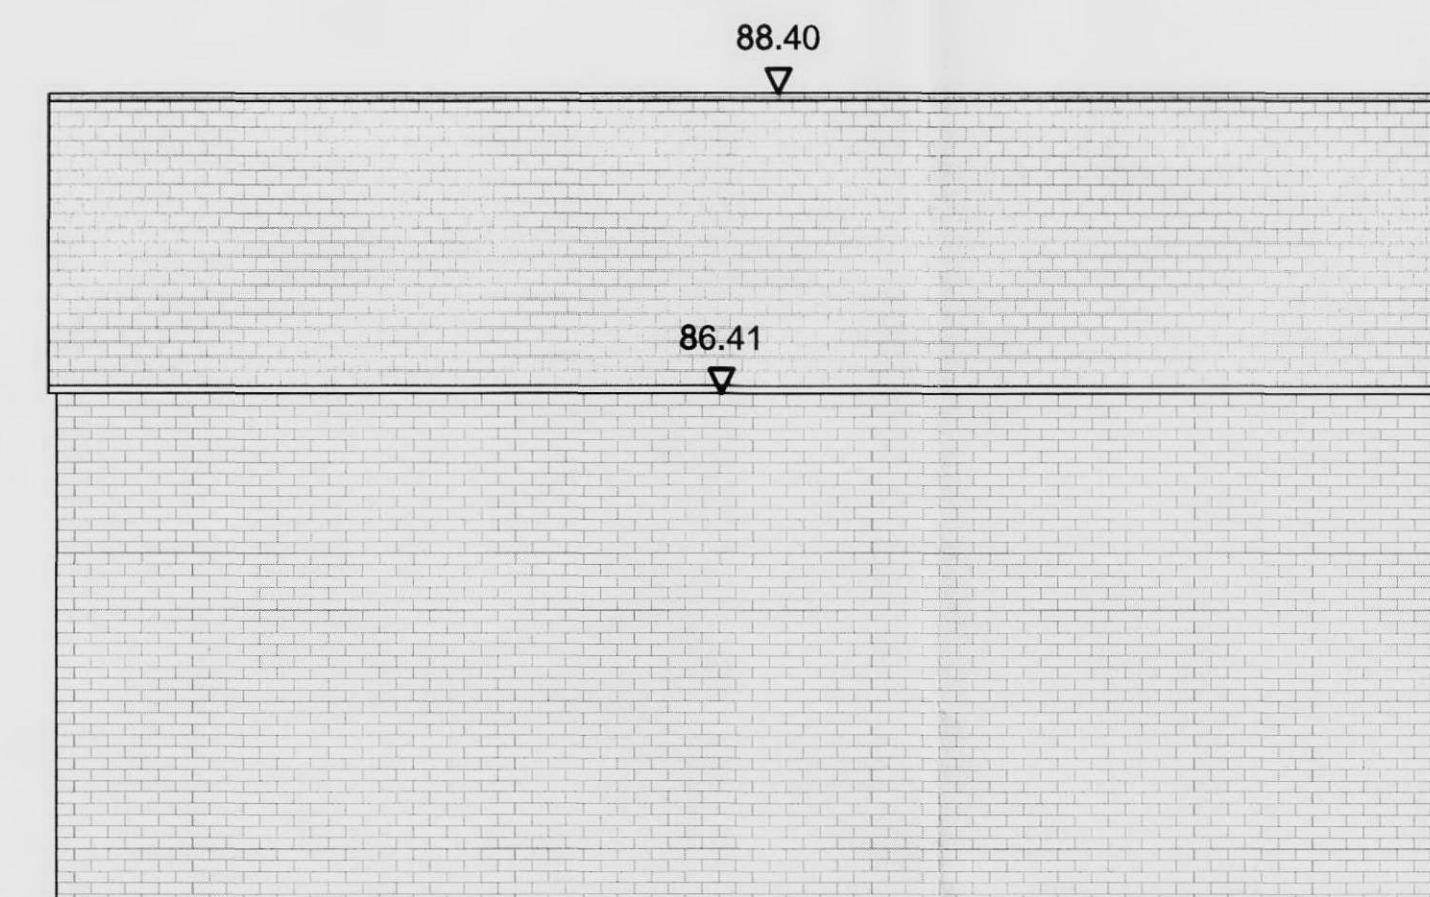


4 SCALE 1:50 @ A1
PROPOSED ELEVATION C




5 SCALE 1:50 @ A1
PROPOSED ELEVATION D



1 SCALE 1:50 @ A1
LOCATION PLAN

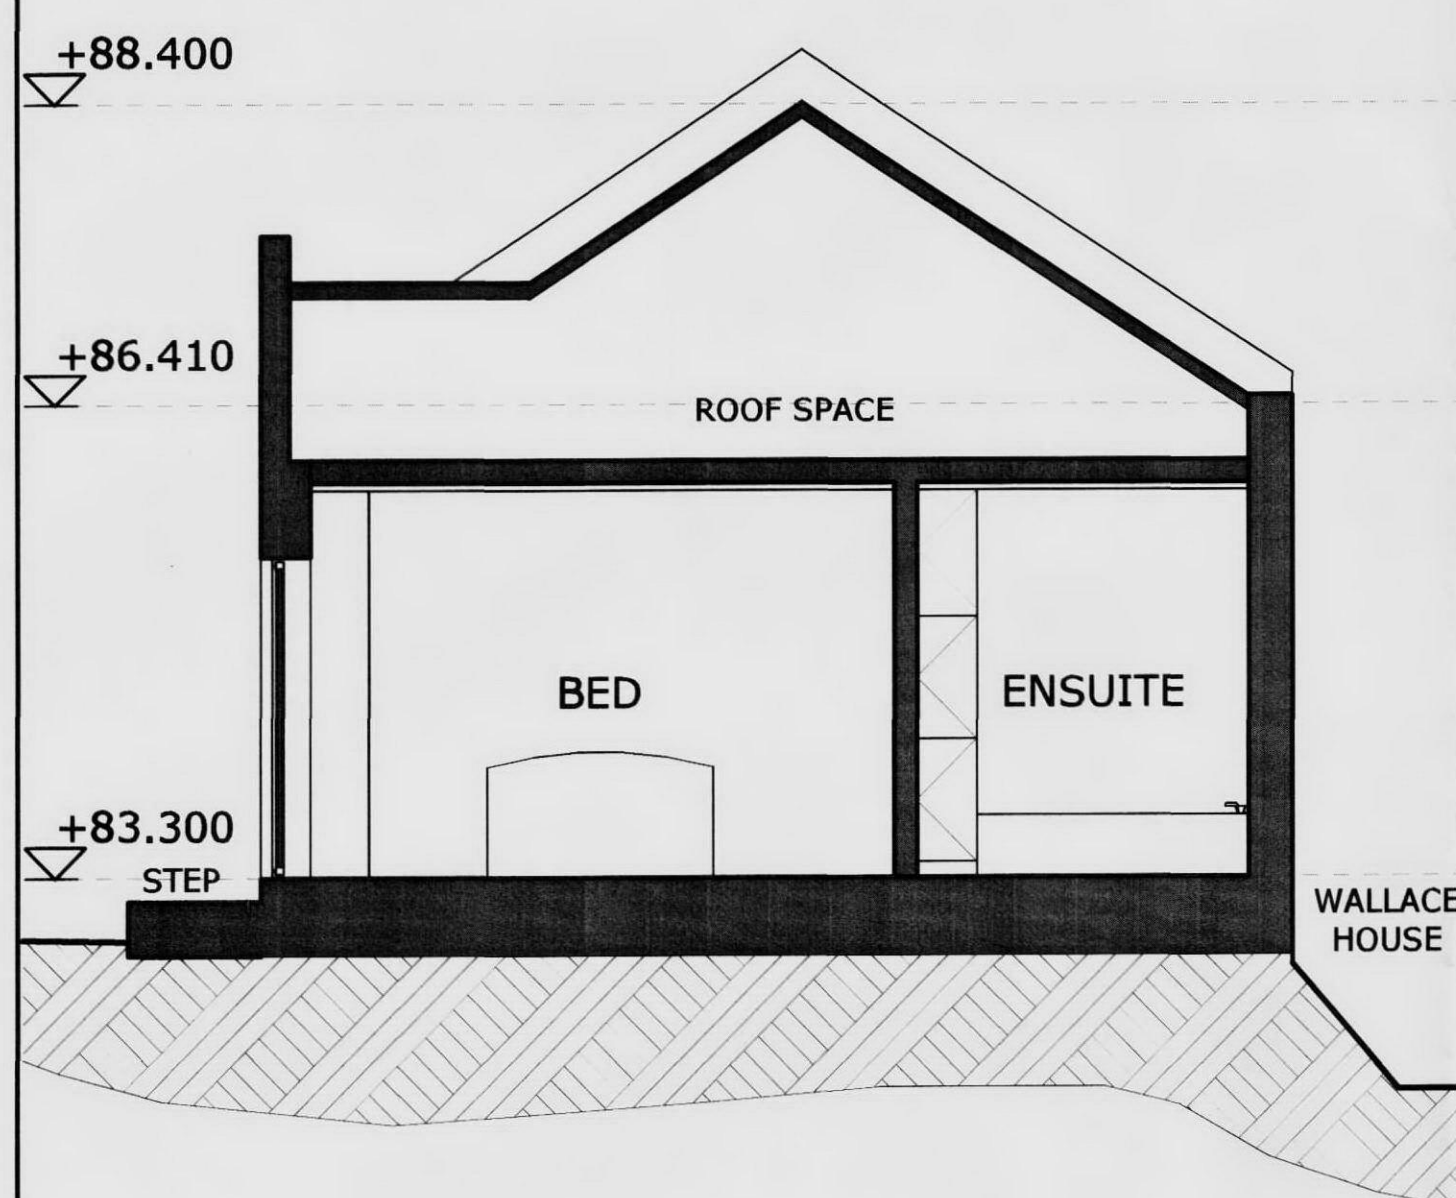

7 SCALE 1:50 @ A1
PROPOSED GROUND FLOOR PLAN

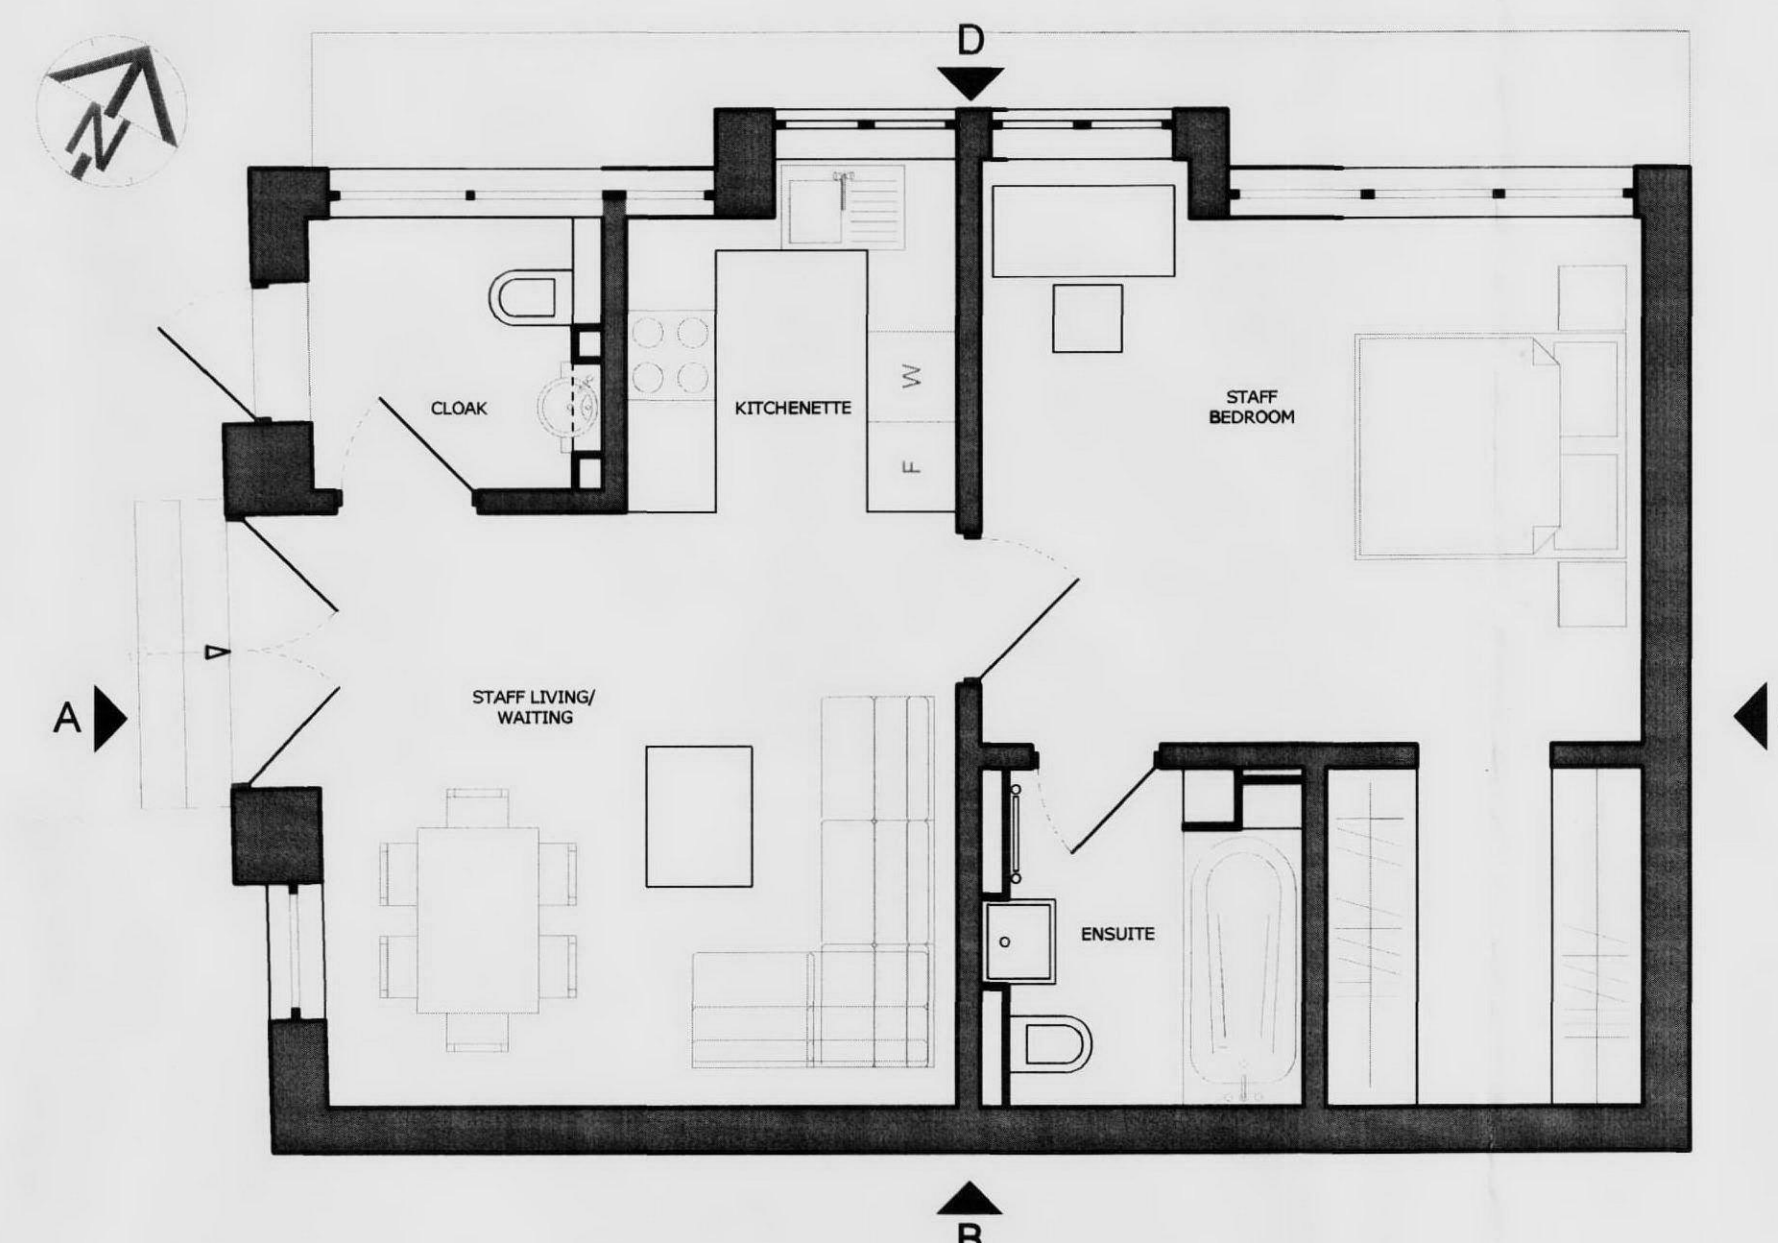


8 SCALE 1:50 @ A1
PROPOSED ROOF PLAN



6 SCALE 1:50 @ A1
PROPOSED SECTION A-A

Figured dimensions only are to be taken from this drawing. All dimensions are to be checked on site before any work is put in hand. If in doubt, ask.

NOTES

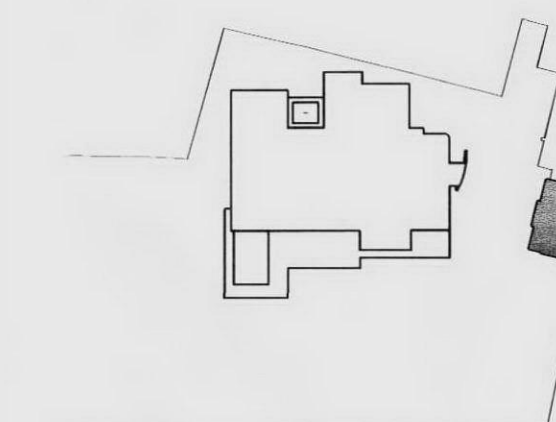

OUT BUILDING KEY PLAN

0 2.5m @ A1

Rev	Description	Drawn	Date	Checked
A	Issued for Planning	MB	05.07.10	PU
-	Planning	MB	2nd July	

Spence Harris Hogan associates
architects + interiors + design consultants

1 Vencourt Place
Ravenscourt Park
Hammersmith London
W6 9nu

tel : 020 8600 4171
fax : 020 8600 4181
mail : shh@shh.co.uk
web : www.shh.co.uk



Project No:	629	Project:	FITZROY FARM
Author:	MB	Site Address:	HIGHGATE LONDON
Checked:	DS	Client:	Daniel & Valeria Levy
Title:	010 Layouts Proposed Staff Accom.		
Status:	Planning	Scale A1:	1:50
Project no. / Stage / Drawing no.	629(PL)016	Date:	July 2010
Revision:	A	Scale A3:	1:100