

Figured dimensions only are to be taken from this drawing. All dimensions are to be checked on site before any work is put in hand. If in doubt, ask.

NOTES


MEZZANINE FLOOR
AREA (GIA)
306 sq m

0 2.5m @ A1


A	Issued for Planning	MB	05.07.10	PU
-	Planning	MB	2nd July	
Rev	Description	Drawn	Date	Checked

Spence Harris Hogan associates
architects + interiors + design consultants

1 Vencourt Place
Ravenscourt Park
Hammersmith London
W6 9nu
tel : 020 8600 4171
fax : 020 8600 4181
mail : shh@shh.co.uk
web : www.shh.co.uk

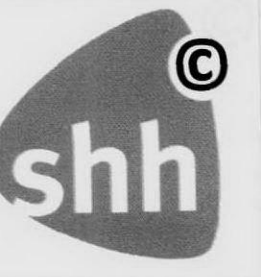

Project No	Project		
629	FITZROY FARM		
Author:	Site Address:		
MB	HIGHGATE LONDON		
Checked:	Client:		
DS	Daniel & Valeria Levy		
	Title: 020 General Arrangements Mezzanine Floor Plan		
Status:	Planning	Scale A1: 1:50	Scale A3: 1:100
Project no. / Stage / Drawing no.	Date:	Revision:	
629(PL)022	July 2010	A	

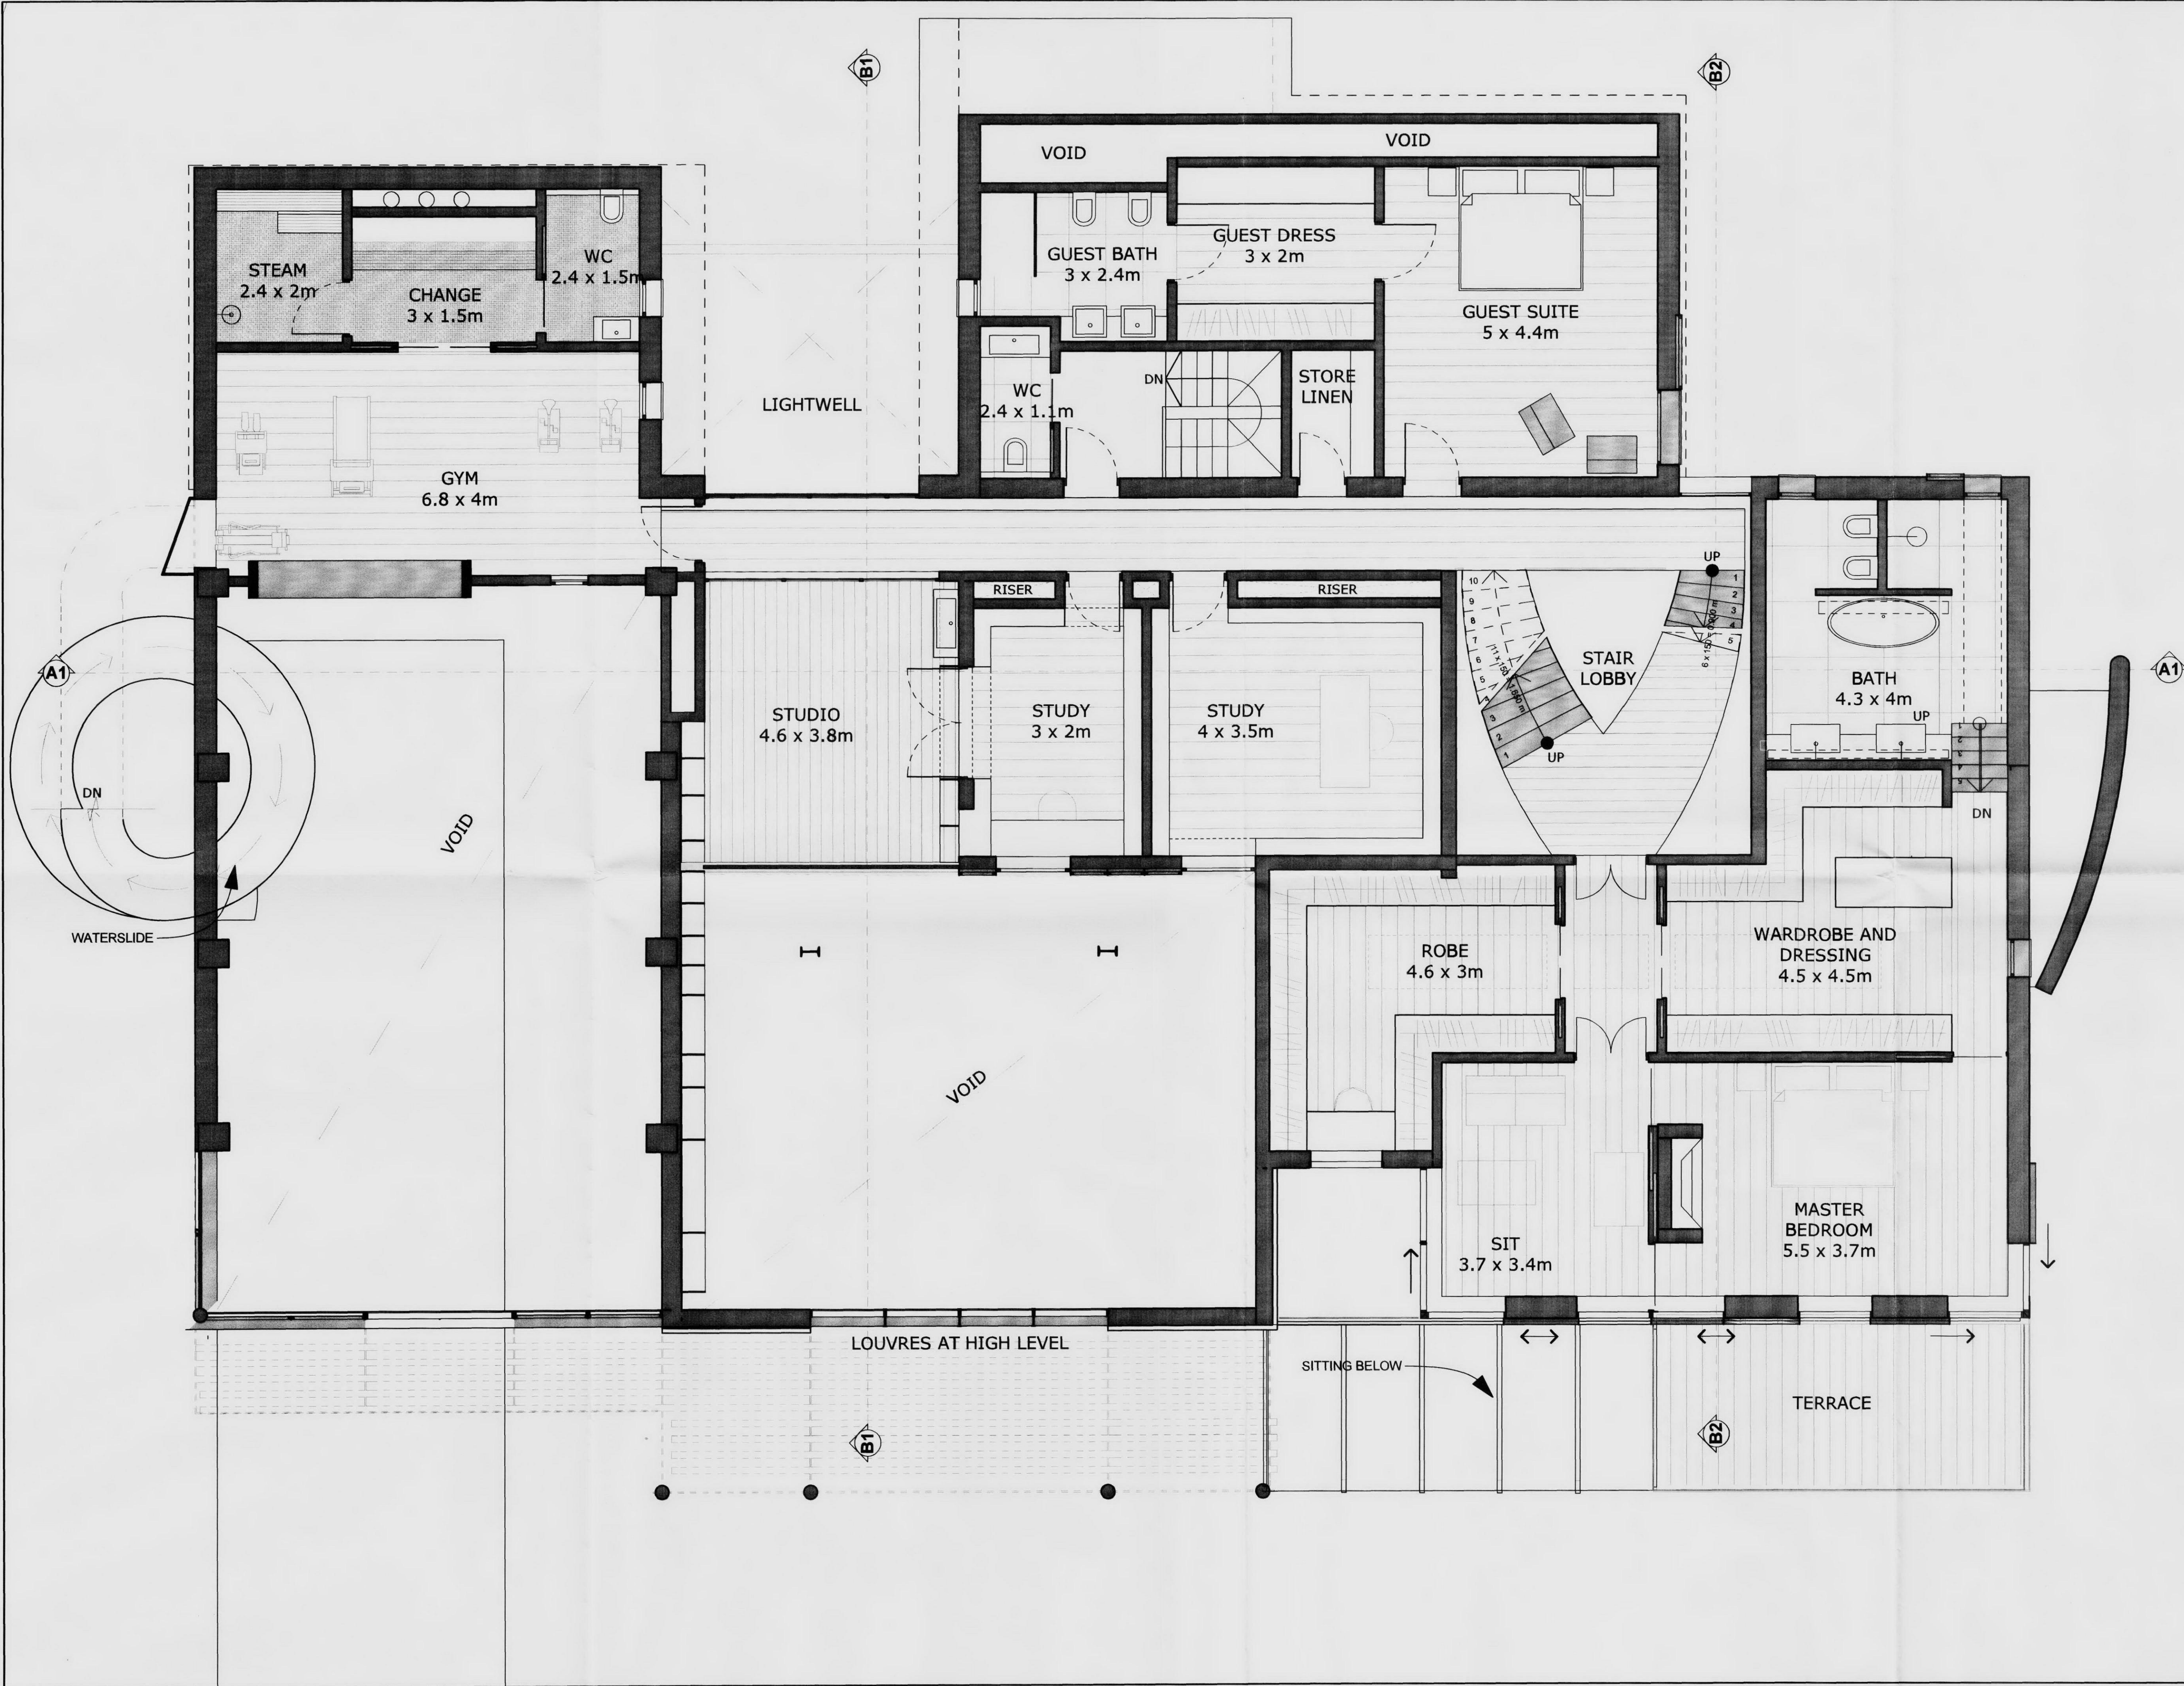

1 SCALE 1:50 @ A1
PROPOSED MEZZANINE FLOOR PLAN