



Figured dimensions only are to be taken from this drawing. All dimensions are to be checked on site before any work is put in hand. If in doubt, ask.

NOTES

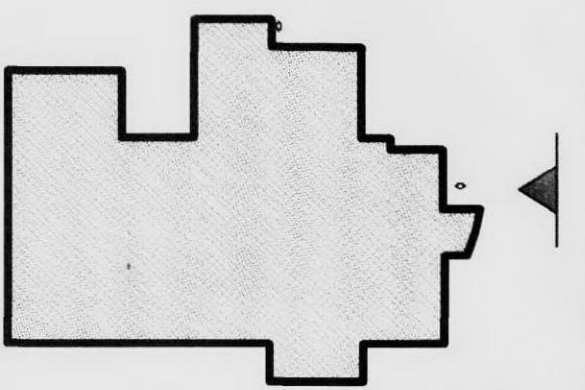

ELEVATION KEY PLAN

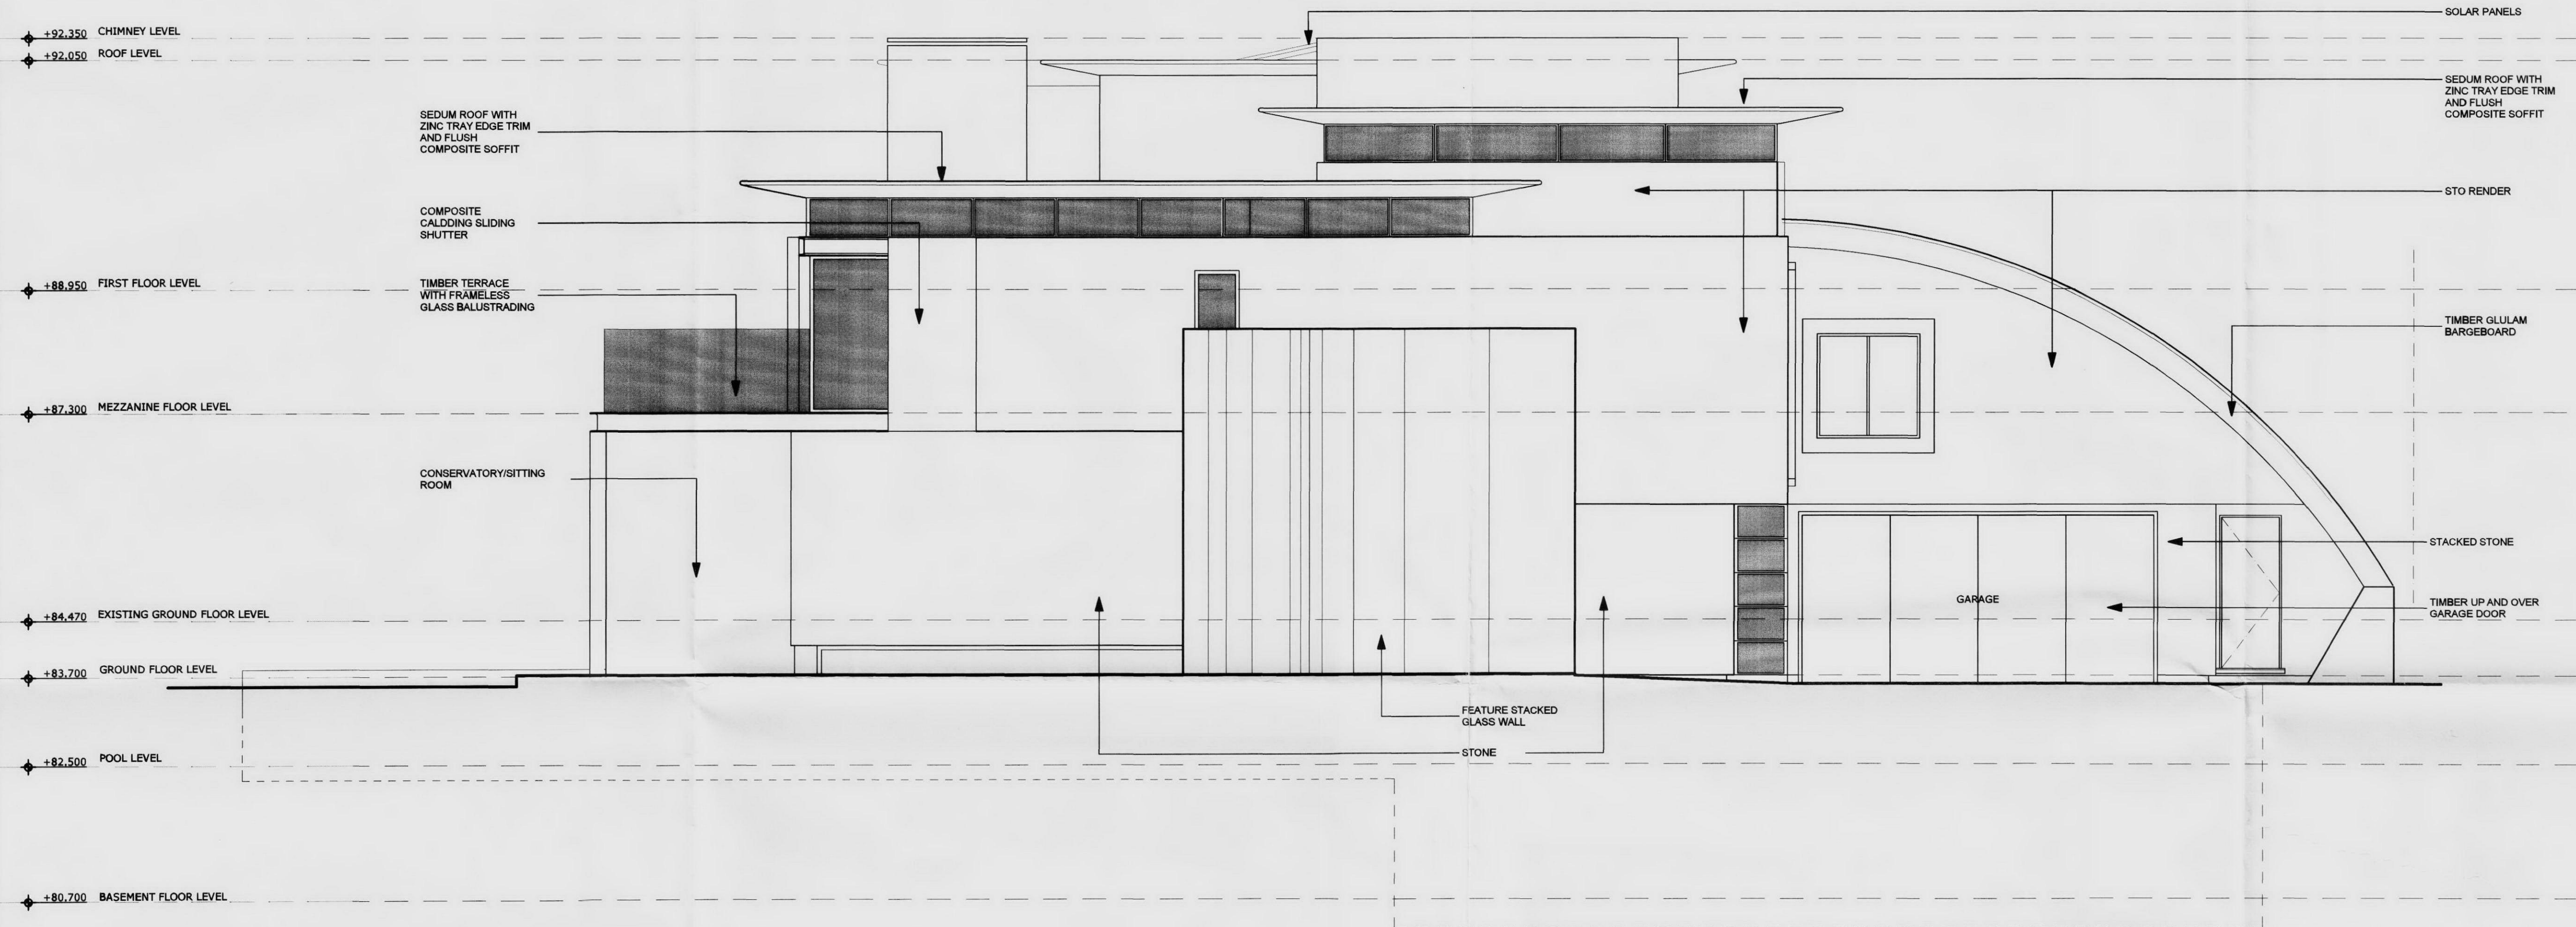

A	Issued for Planning	MB	05.07.10	PU
-	Planning	MB	2nd July	
Rev	Description	Drawn	Date	Checked

Spence Harris Hogan associates  
architects + interiors + design consultants

1 Vencourt Place  
Ravenscourt Park  
Hammersmith London  
W6 9nu

tel : 020 8600 4171  
fax : 020 8600 4181  
mail : shh@shh.co.uk  
web : www.shh.co.uk



Project No	Project:		
629	FITZROY FARM		
Author:	Site Address:		
MB	HIGHGATE LONDON		
Checked:	Client:		
DS	Daniel & Valeria Levy		
	Title: 030 Elevations Proposed East Elevation		
Status:	Scale A1:	Scale A3:	
Planning	1:50	1:100	
Project no. / Stage / Drawing no.	Date:	Revision:	
629(PL)032	July 2010	A	