

C:\Documents and Settings\mwr\My Documents\Drawings\2.dwg, 02/06/2010 16:03:09, Mike W


W:\SWP\fitzrpy\fitzrpy.dwg, 02/06/2010 16:03:09, Mike W

C:\Documents and Settings\mwr\My Documents\Drawings\2.dwg, 02/06/2010 16:03:09, Mike W

THE EXISTING 100 ϕ FOUL AND SURFACE WATER DRAINS FROM THE BOWLS CLUB ARE TO REMAIN IN USE THROUGHOUT THE CONTRACT. BOTH DRAINS ARE TO BE RE-CONNECTED TO A NEW MANHOLE REBUILT ON THE SITE OF THE EXISTING MANHOLE. ALL NEW EXTERNAL DRAINAGE FROM THIS MANHOLE TO THE OUTFALL MANHOLE ON THE SITE BOUNDARY SHALL BE INSTALLED PRIOR TO DECOMMISSIONING OF THE EXISTING DRAINAGE SYSTEM. ALTERNATIVELY A TEMPORARY FOUL DRAIN WILL BE REQUIRED TO MAINTAIN THE BOWLS CLUB.

LEGEND

- MH $\square$ - NEW FOUL MANHOLE
- MH $\circ$ - NEW SURFACE WATER MANHOLE
- RG $\circ$ - NEW ROAD GULLY
- CP $\circ$ - NEW SURFACE WATER CATCHPIT

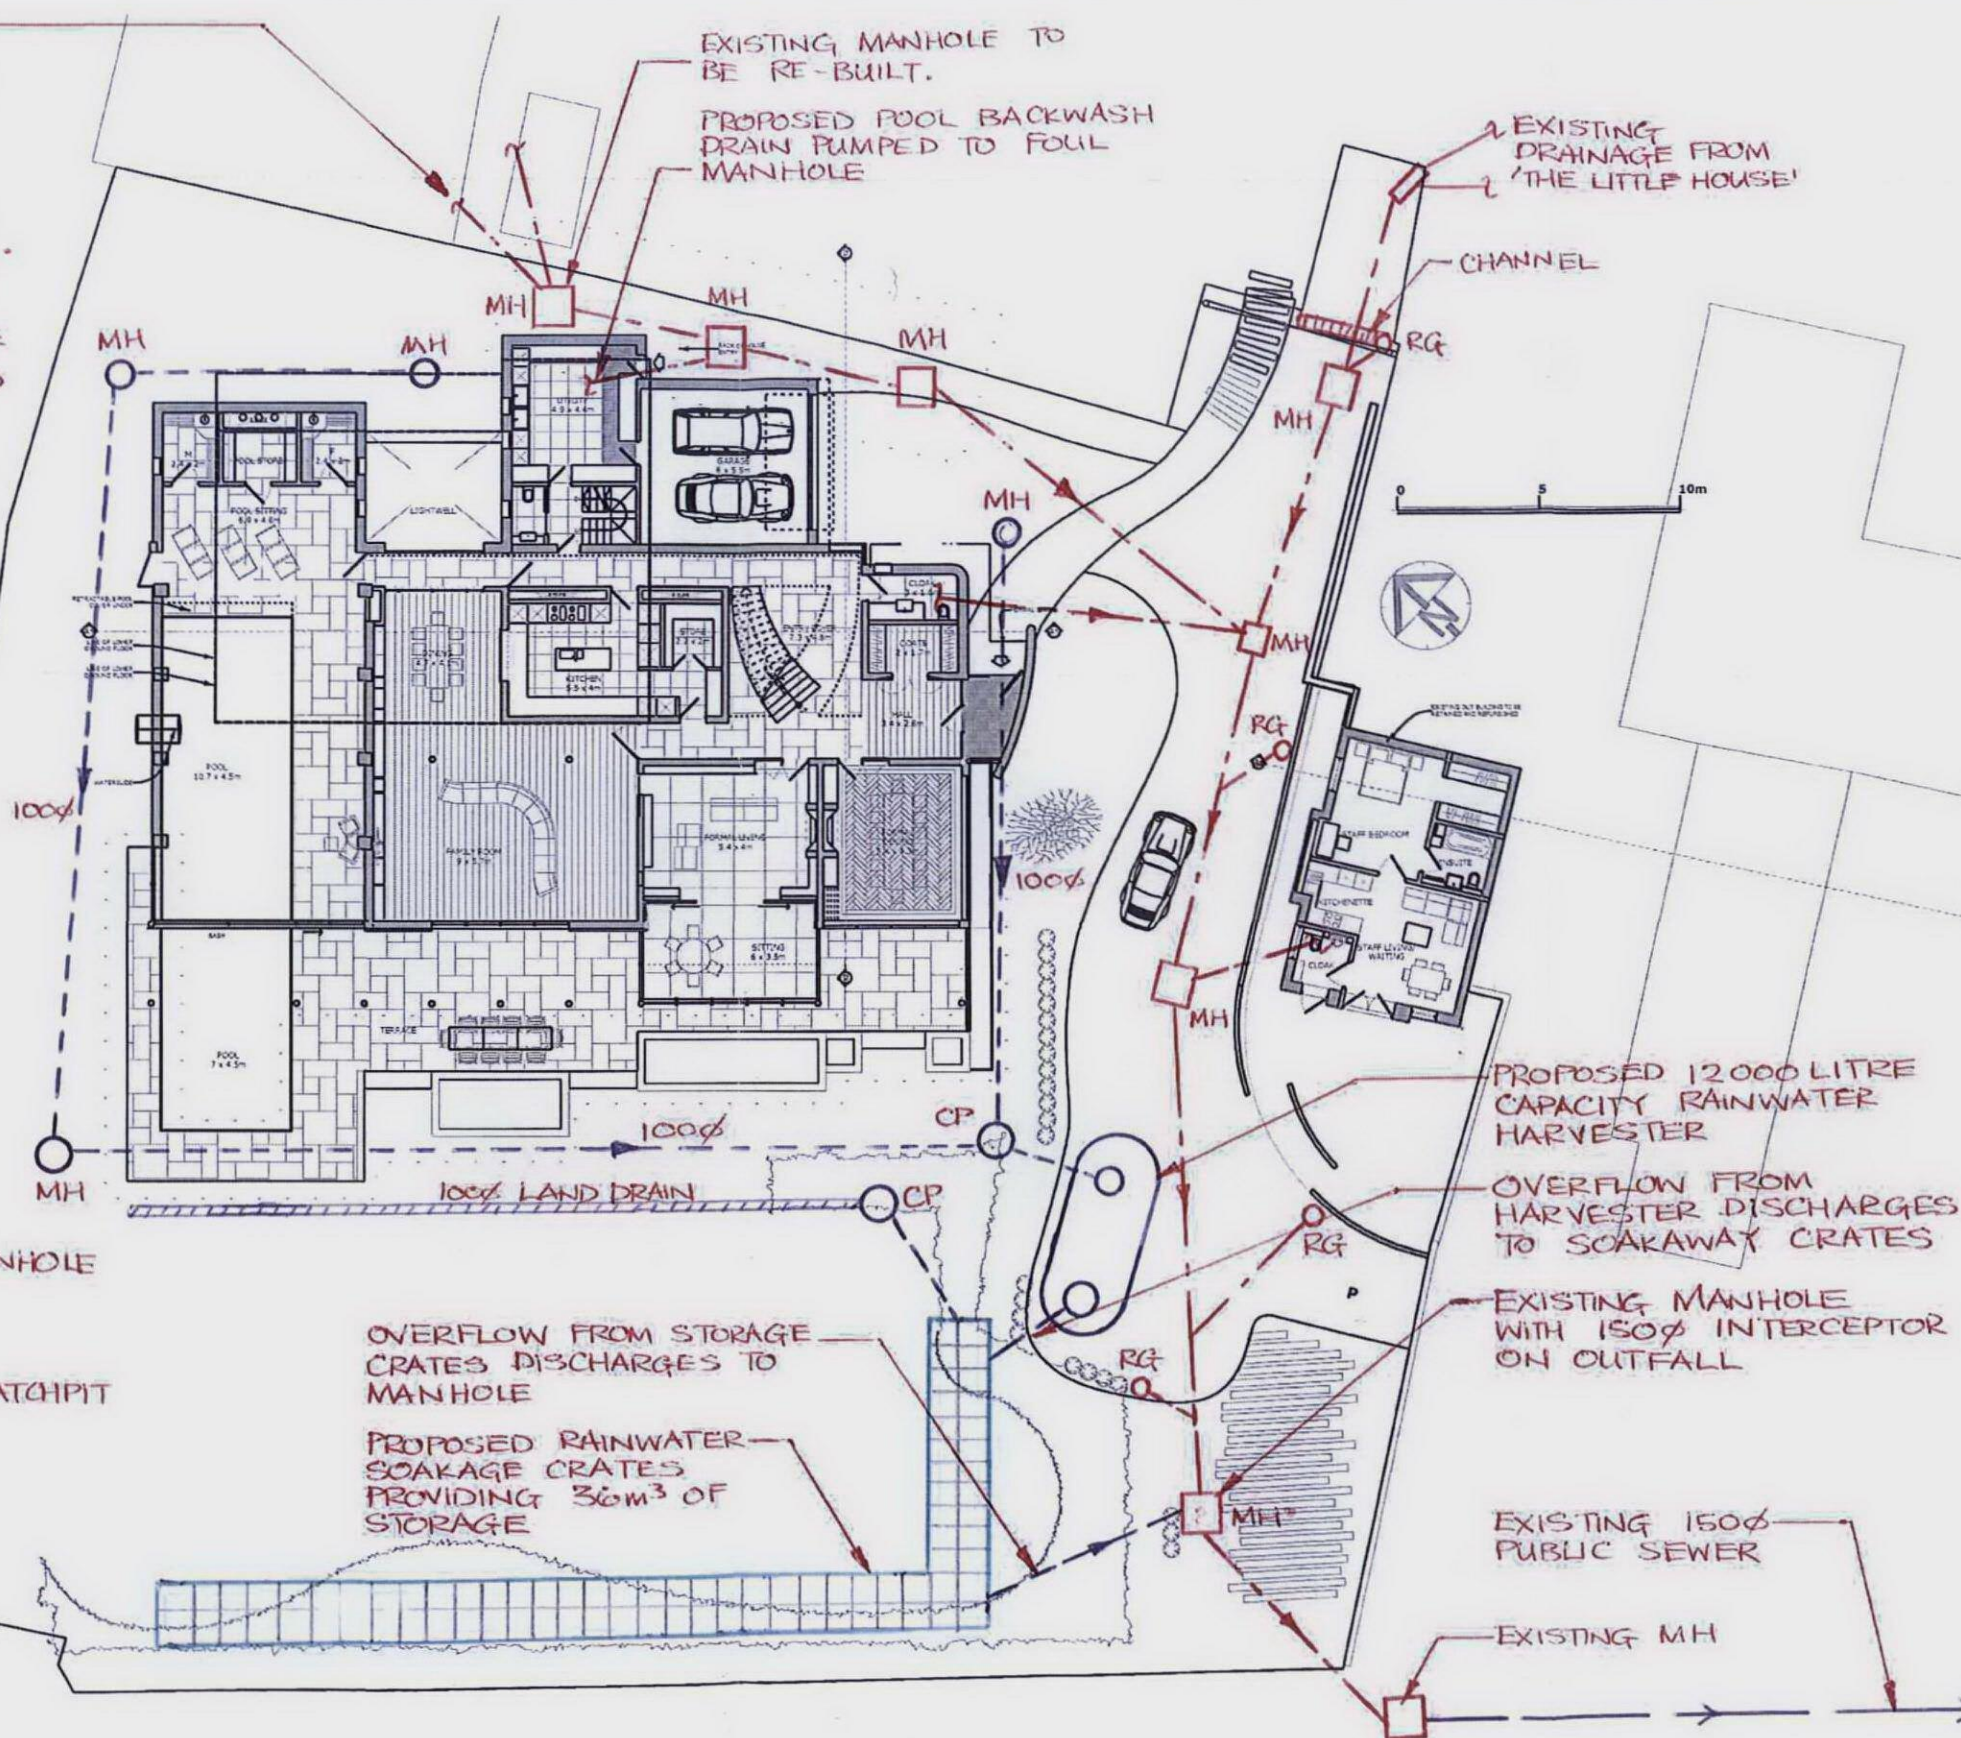

Revisions	Rev.	Date	Description	CDM Chkd	Chkd
0	MAY.10				

swpltd
consulting engineers

Head Office: The Old School, London Road, Wetherham, Leics. LE18 1QH
T: 01930 847777 P: 01930 842832 E: info@swpltd.co.uk
London Office: 3rd Floor, 100, Old Broad Street, London, EC2M 1JH
T: 0207 730 8000 P: 0207 730 8001 E: info@swpltd.co.uk
SWP Limited Registered Office: London Road, Wetherham, Leics. LE18 1QH. Registered in England No. 2725941



Project Consultants
Architect
SHH ARCHITECTS
Structural Engineer
HRN ENGINEERS

Quantity Surveyor
CDM Co-ordinator

Originator
SLENDER WINTER PARTNERSHIP LIMITED
Client
Project
FITZRPY FARM 2010
Drawing Title
SITE DRAINAGE PLANNING PROPOSAL
Drawing Number
2362-PH01

CAD Ref.
2362-PH01
Checked Date
P.D. MAY.10
Drawn Date
M.W. MAY.10
Scale
N.T.S.
Revision
0

THE COPYRIGHT DESIGN & PATENTS ACT 1988. THIS DRAWING IS THE PROPERTY OF SLENDER WINTER PARTNERSHIP LIMITED AND IS NOT TO BE REPRODUCED OR TRANSMITTED IN ANY FORM OR BY ANY MEANS, ELECTRONIC OR MECHANICAL, INCLUDING PHOTOCOPYING, RECORDING, OR BY ANY INFORMATION STORAGE AND RETRIEVAL SYSTEM, WITHOUT THE WRITTEN PERMISSION OF SLENDER WINTER PARTNERSHIP LIMITED.

DO NOT SCALE. ALL DIMENSIONS TO BE CHECKED ON SITE.