



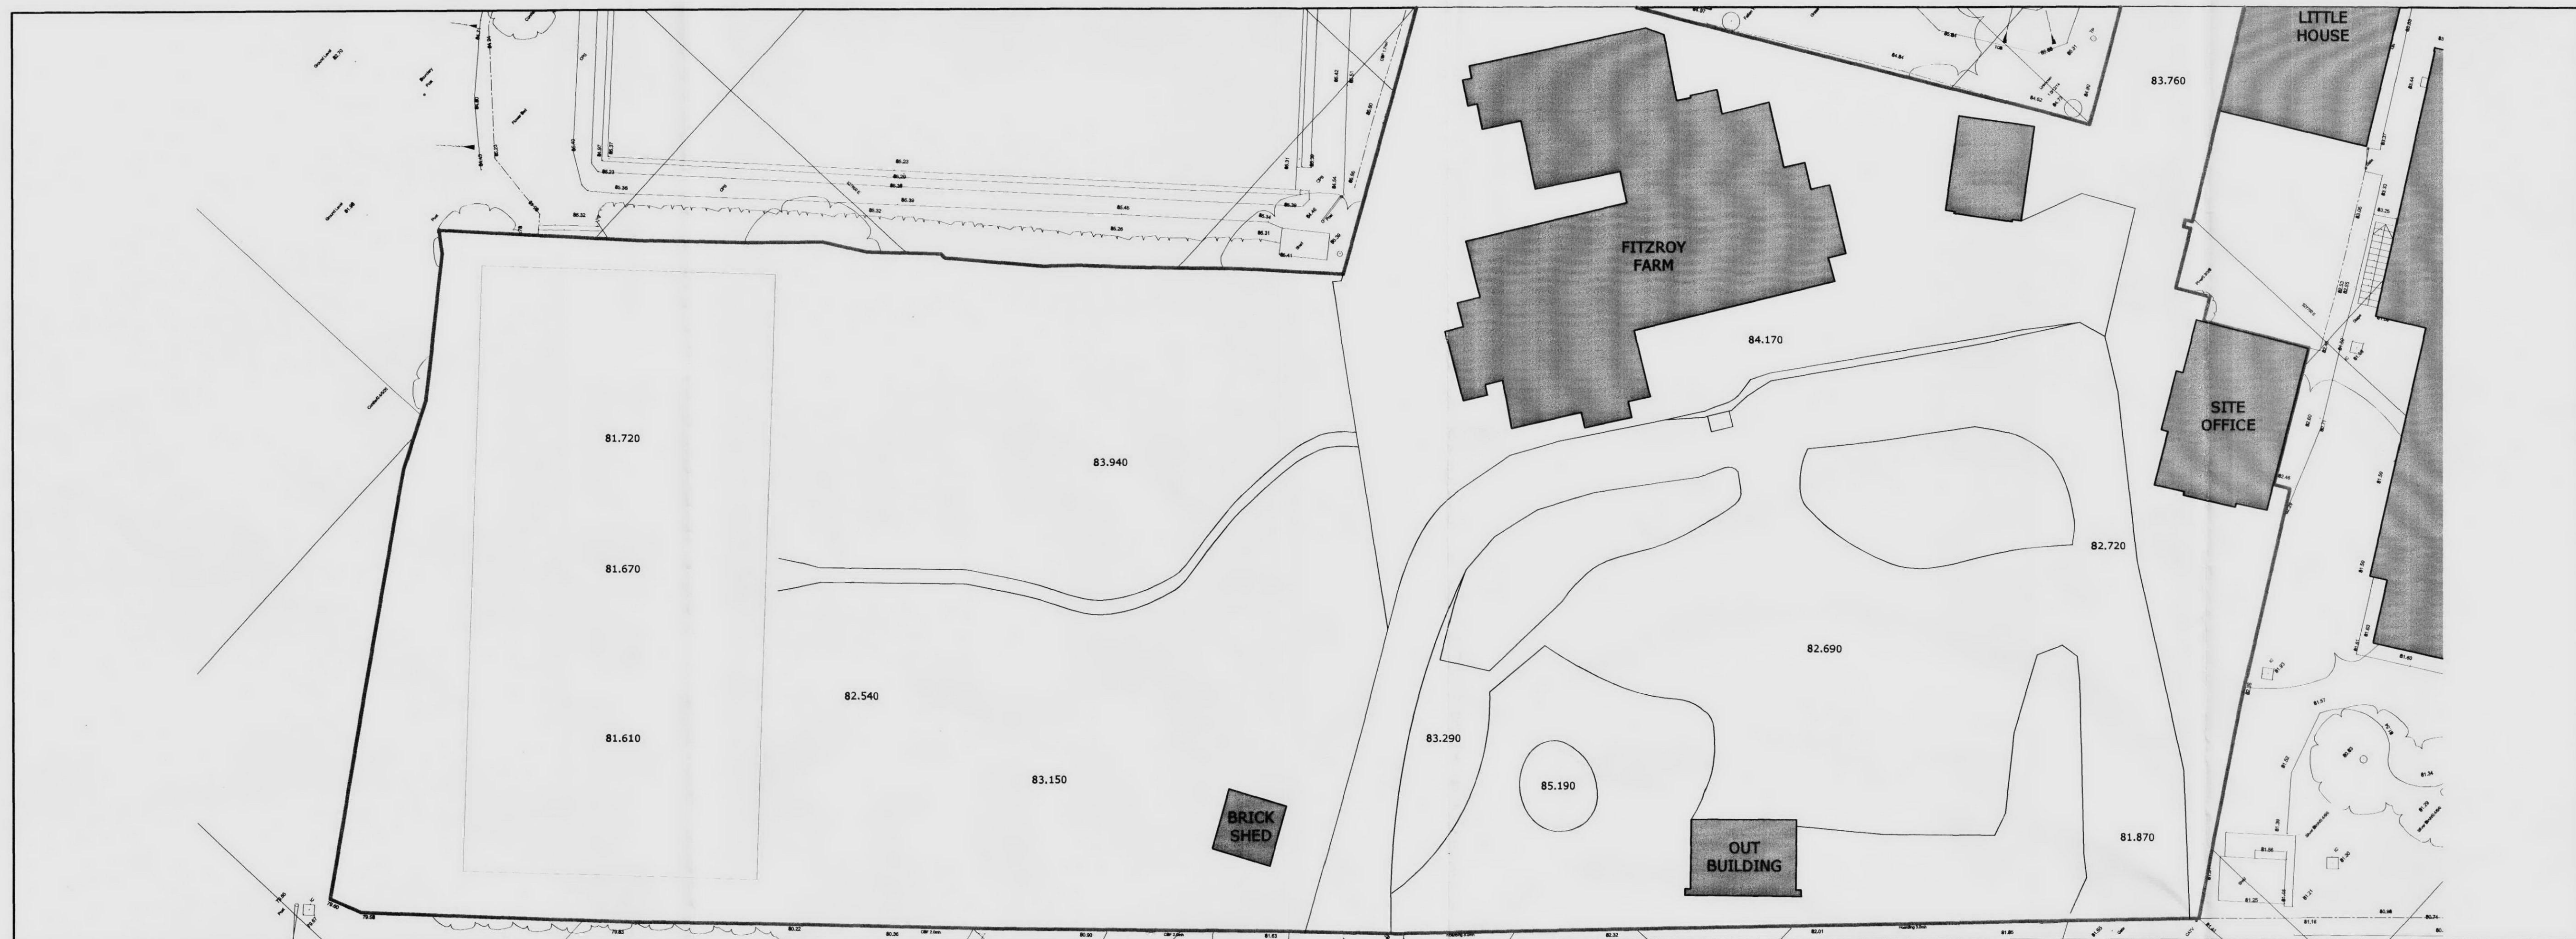

2

SCALE 1:200 @ A1

EXISTING PLAN: Site Level Comparison

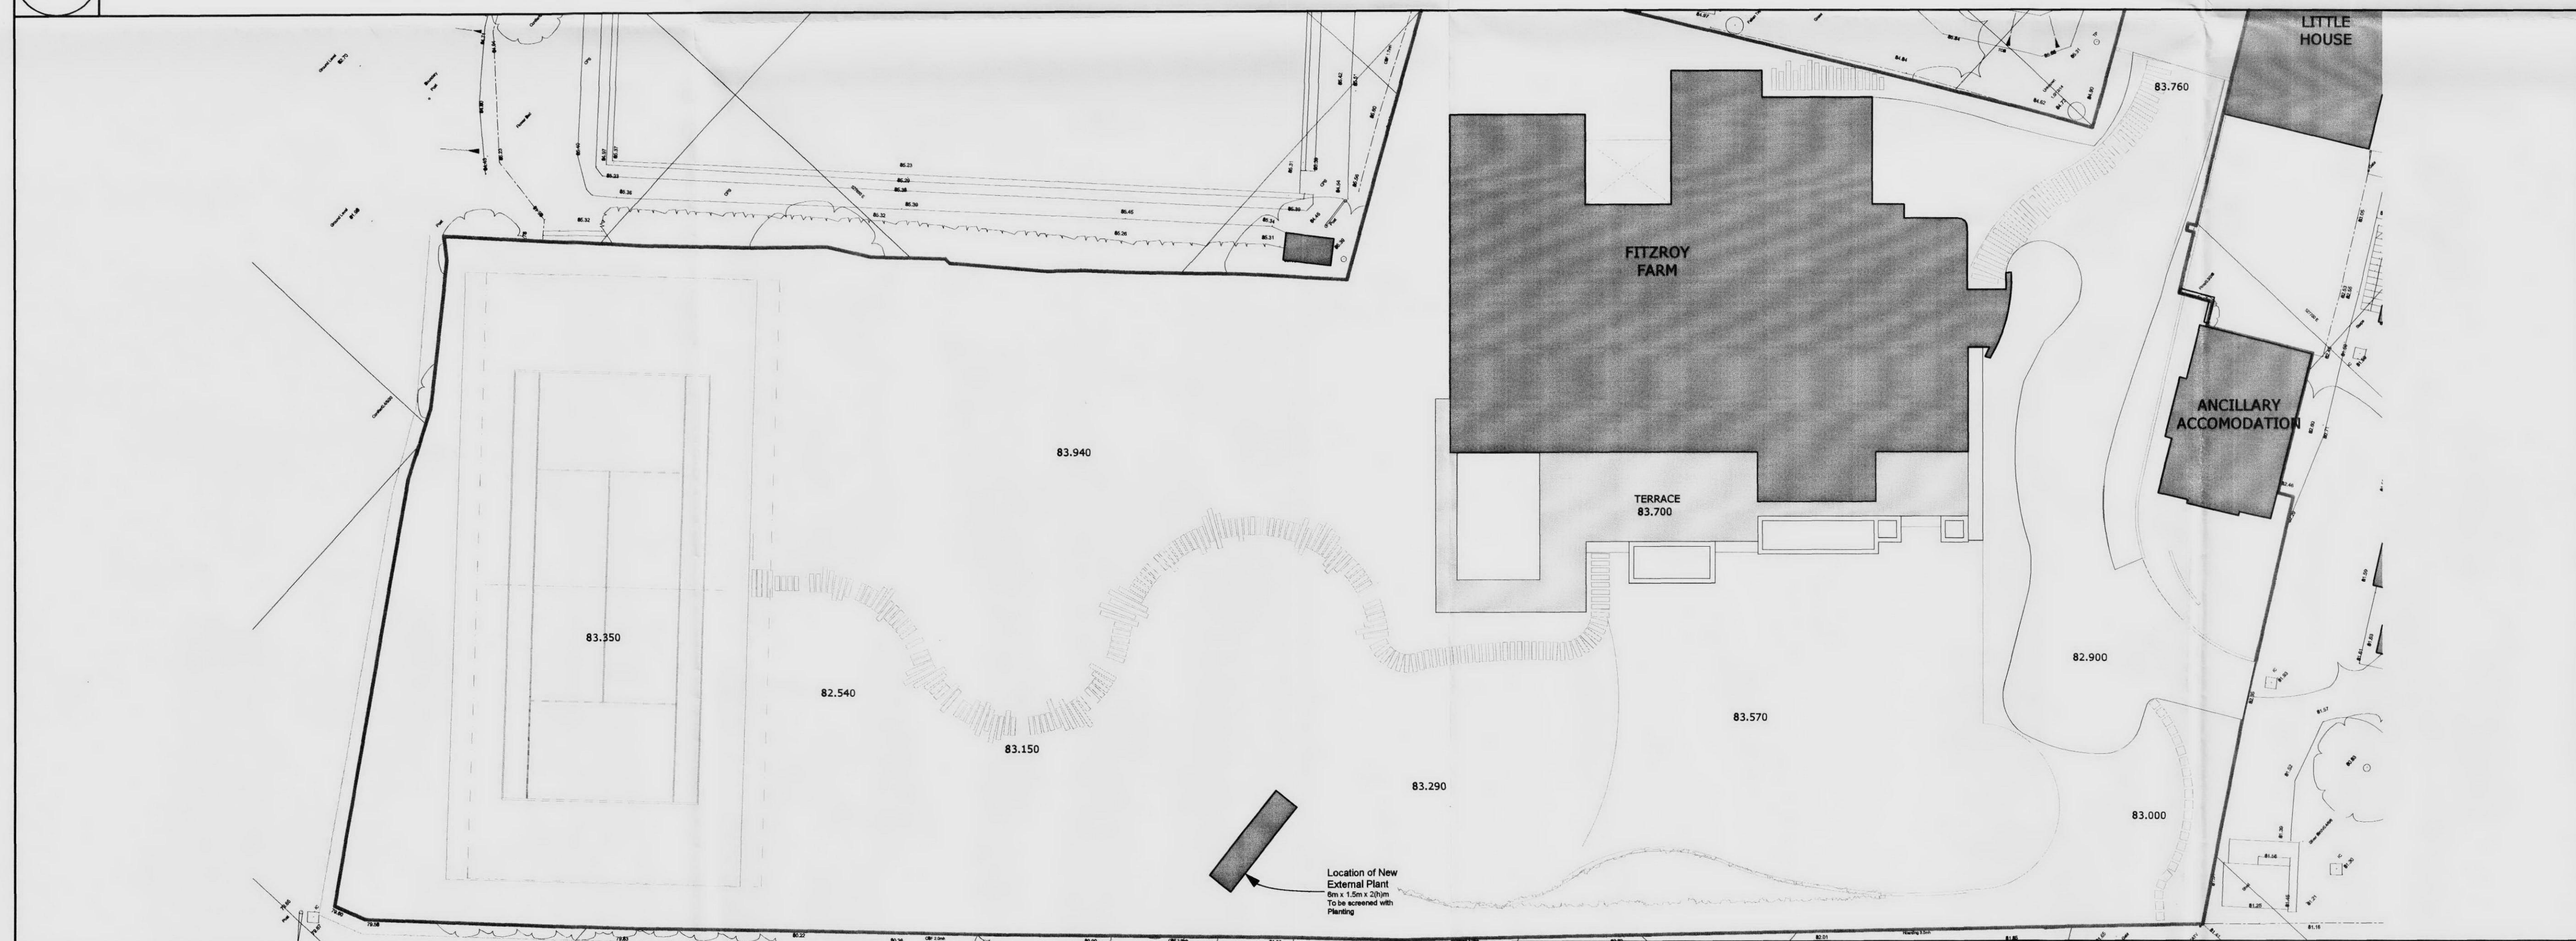

2

SCALE 1:200 @ A1

PROPOSED PLAN: Site Level Comparison

Figured dimensions only are to be taken from this drawing. All dimensions are to be checked on site before any work is put in hand. If in doubt, ask.

NOTES

MR & MRS LEVY OWNERSHIP BOUNDARY



0 10m @ A1

A	Issued for Planning	MB	05.07.10	PU
-	Planning	MB	2nd July	
Rev	Description	Drawn	Date	Checked

Spence Harris Hogan associates
architects + interiors + design consultants

1 Vencourt Place
Ravenscourt Park
Hammersmith London
W6 9nu

tel : 020 8600 4171
fax : 020 8600 4181
mail : shh@shh.co.uk
web : www.shh.co.uk



Project No	629	Project	FITZROY FARM
Author	MB	Site Address	HIGHGATE LONDON
Checked	DS	Client	Daniel & Valeria Levy
Title	000 Site Plans Site Level Comparison Plan		
Status	Planning	Scale A1:	1:200
Project no. / Stage / Drawing no.	629(PL)004	Date:	July 2010
		Revision:	A