

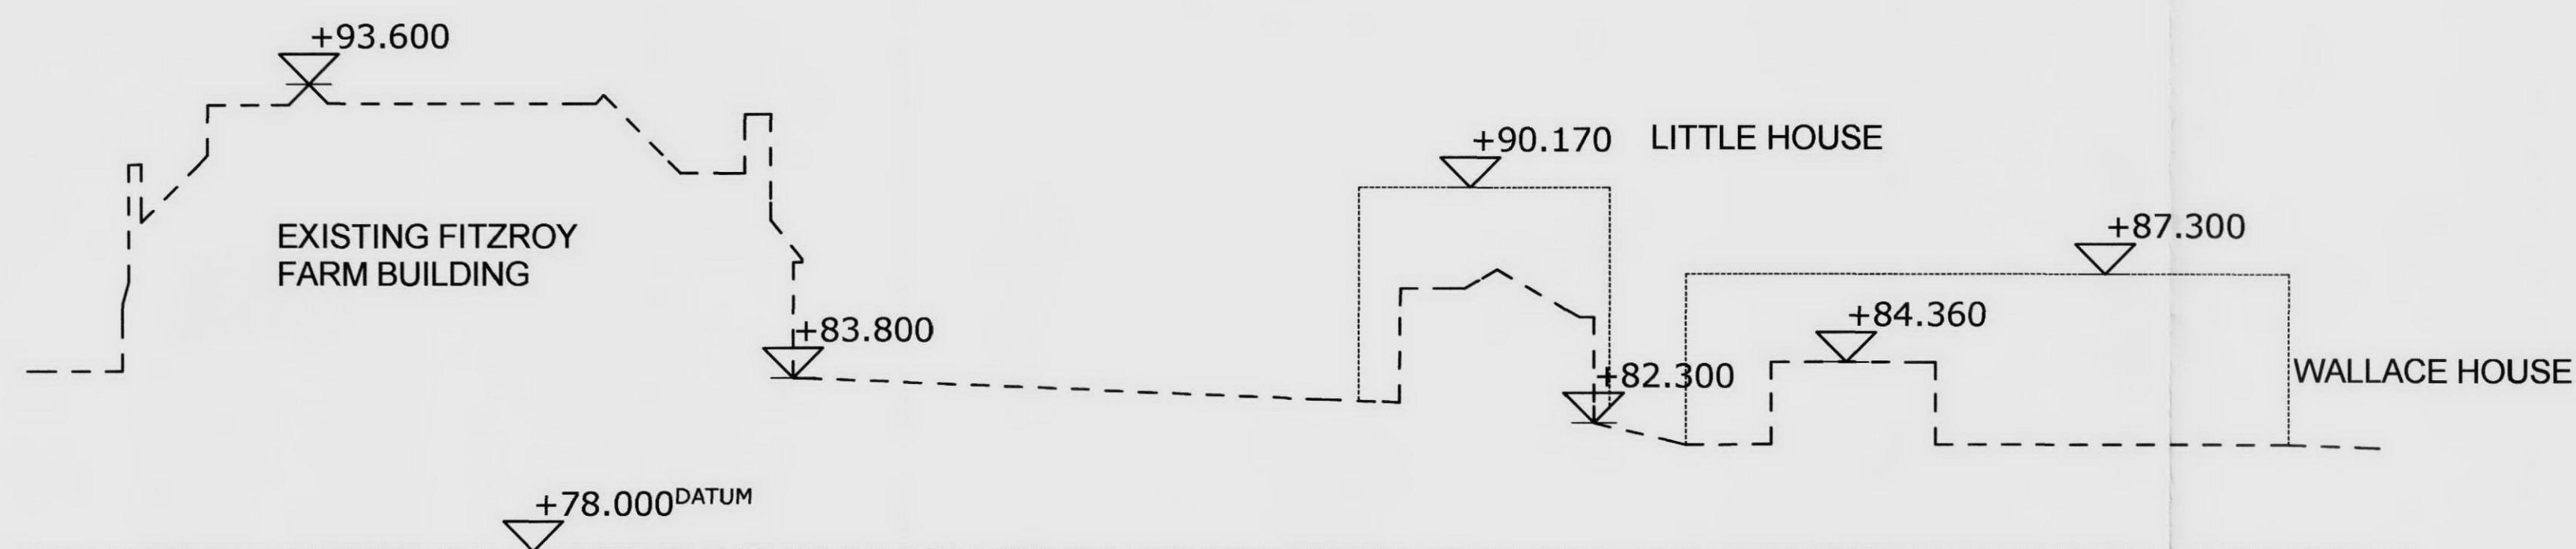
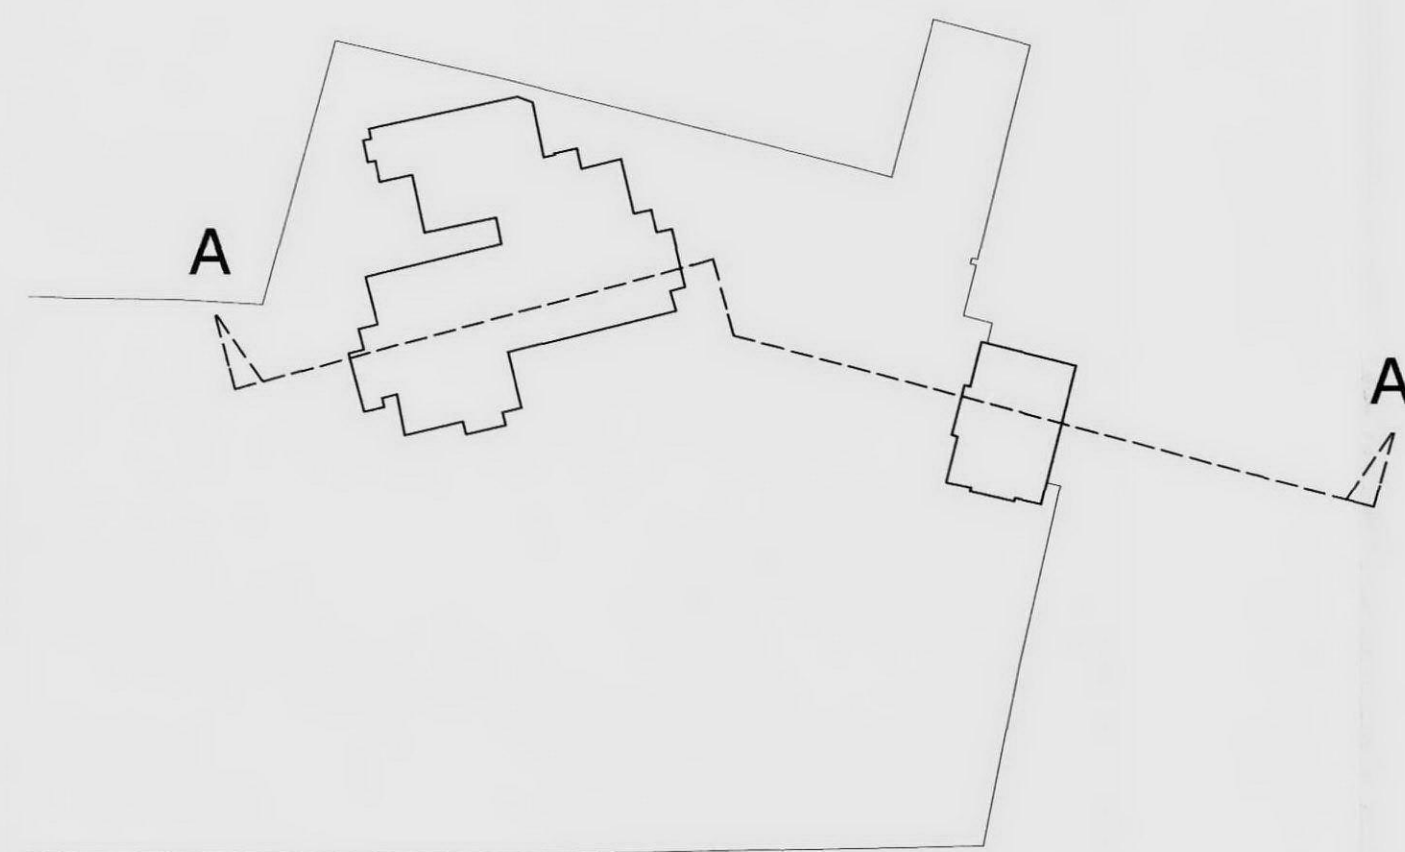


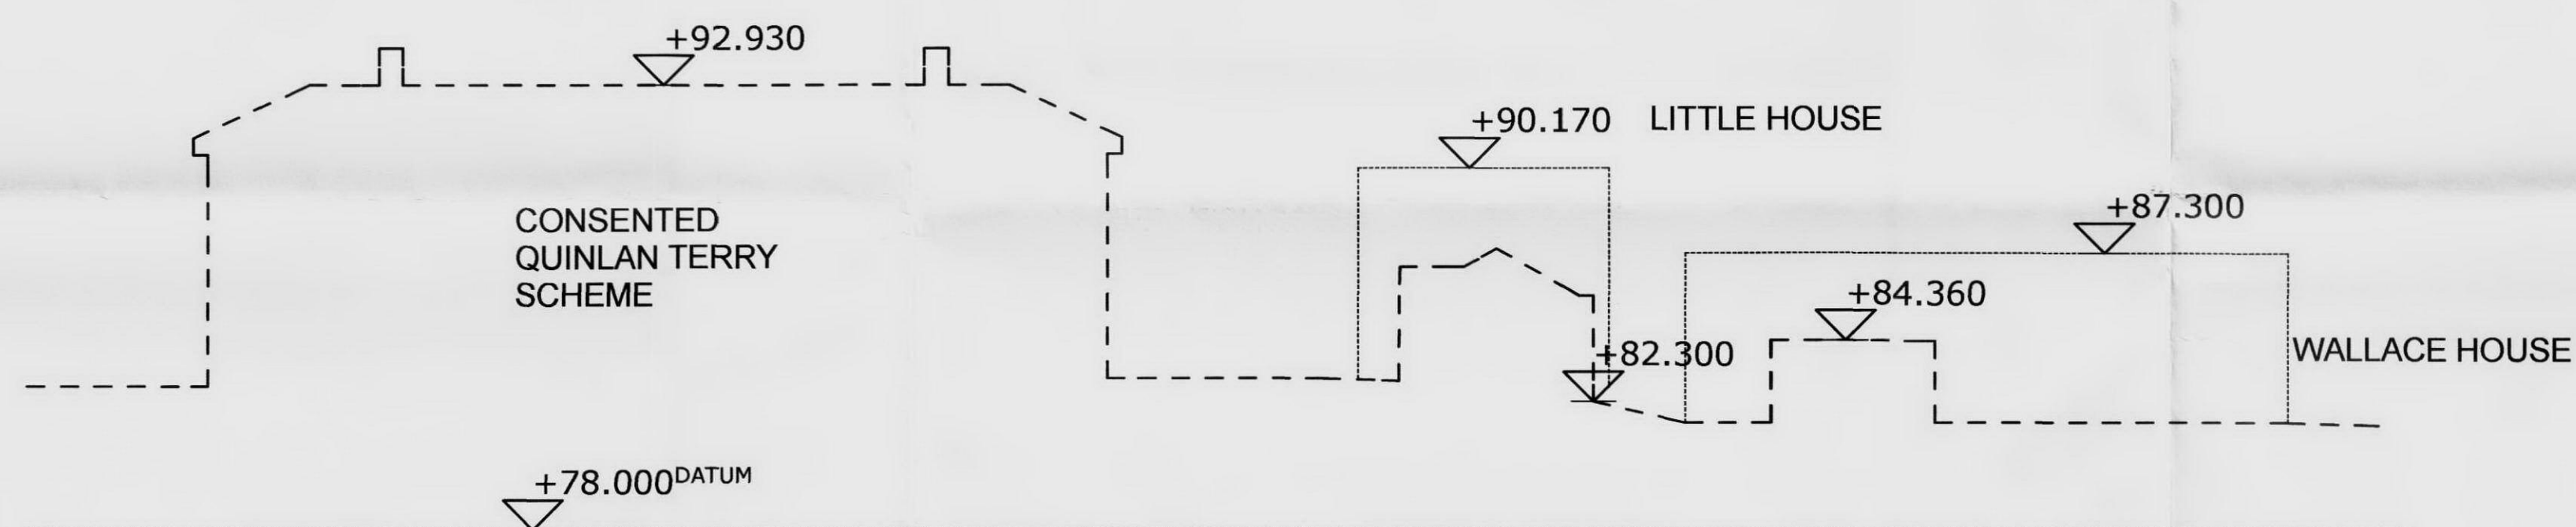

1

SCALE 1:500 & 1:200 @ A1



EXISTING SITE SECTION A-A

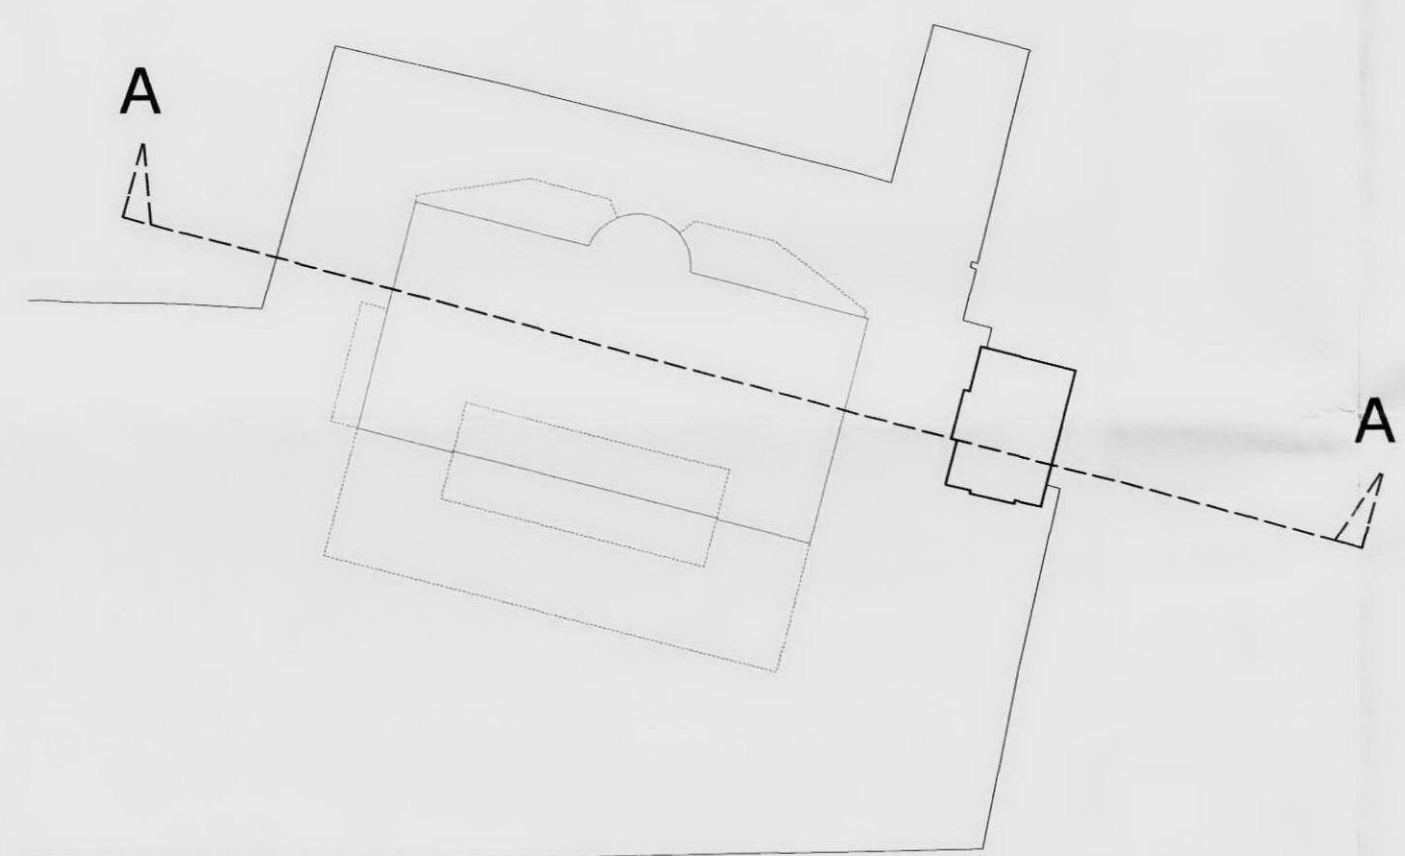

2

SCALE 1:500 & 1:200 @ A1

CONSENTED SITE SECTION A-A

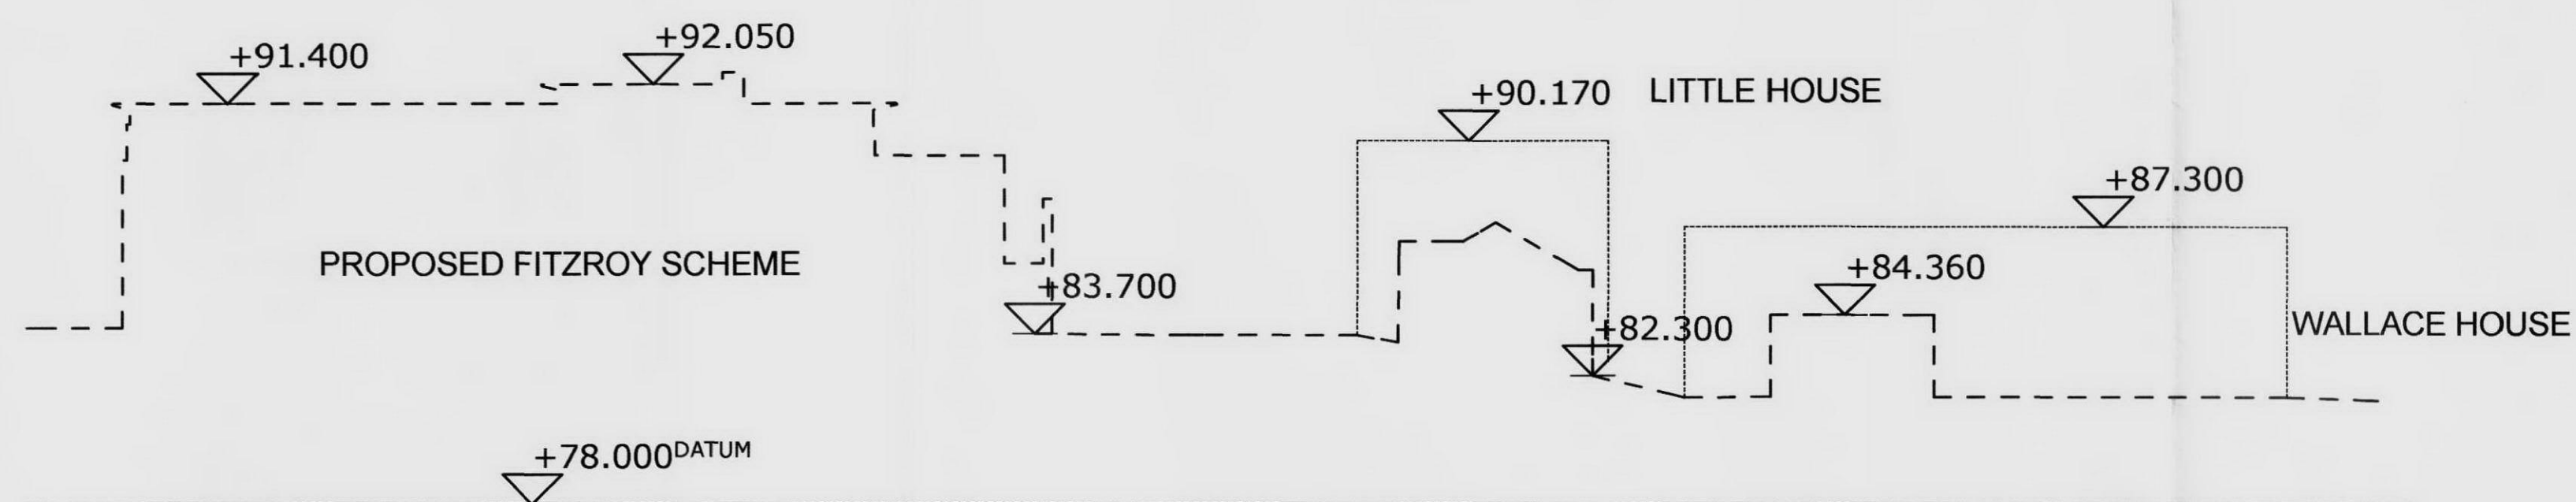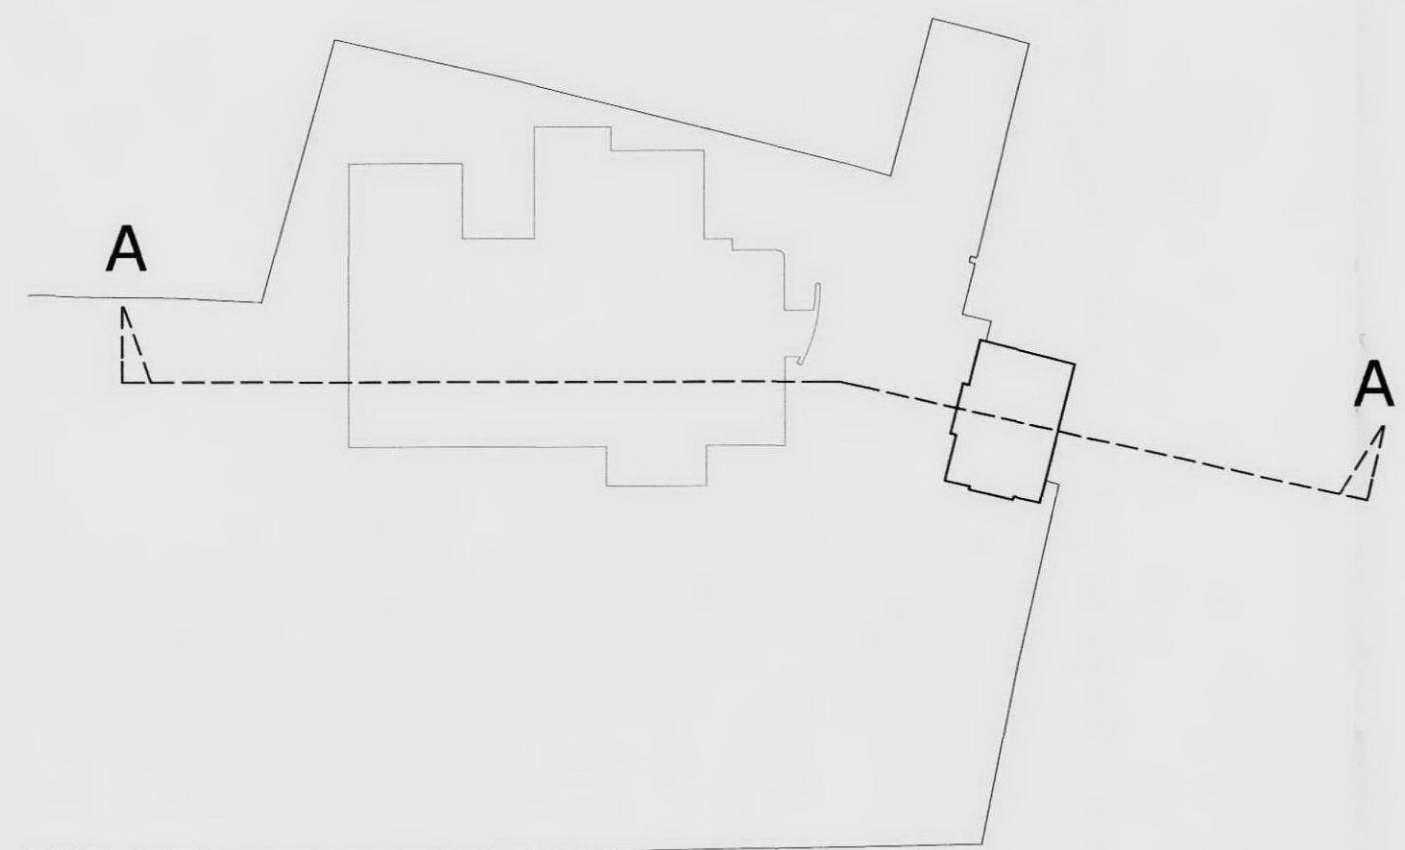

1

SCALE 1:500 & 1:200 @ A1

PROPOSED SITE SECTION A-A

Figured dimensions only are to be taken from this drawing. All dimensions are to be checked on site before any work is put in hand.
If in doubt, ask.

NOTES

0 10m @ A1

A	Issued for Planning	MB	05.07.10	PU
-	Planning	MB	2nd July	
Rev	Description	Drawn	Date	Checked

Spence Harris Hogan associates
architects + interiors + design consultants

1 Vencourt Place
Ravenscourt Park
Hammermith London
W6 9nu

tel : 020 8600 4171
fax : 020 8600 4181
mail : shh@shh.co.uk
web : www.shh.co.uk



Project No:	629	Project:	FITZROY FARM
Author:	MB	Site Address:	HIGHGATE LONDON
Checked:	DS	Client:	Daniel & Valeria Levy
Title:	000 Site Plans Site Section A		

Status:	Planning	Scale A1:	1:200	Scale A3:	1:400
---------	----------	-----------	-------	-----------	-------

Project no. / Stage / Drawing no.	Date:	Revision:
629(PL)007	July 2010	A