


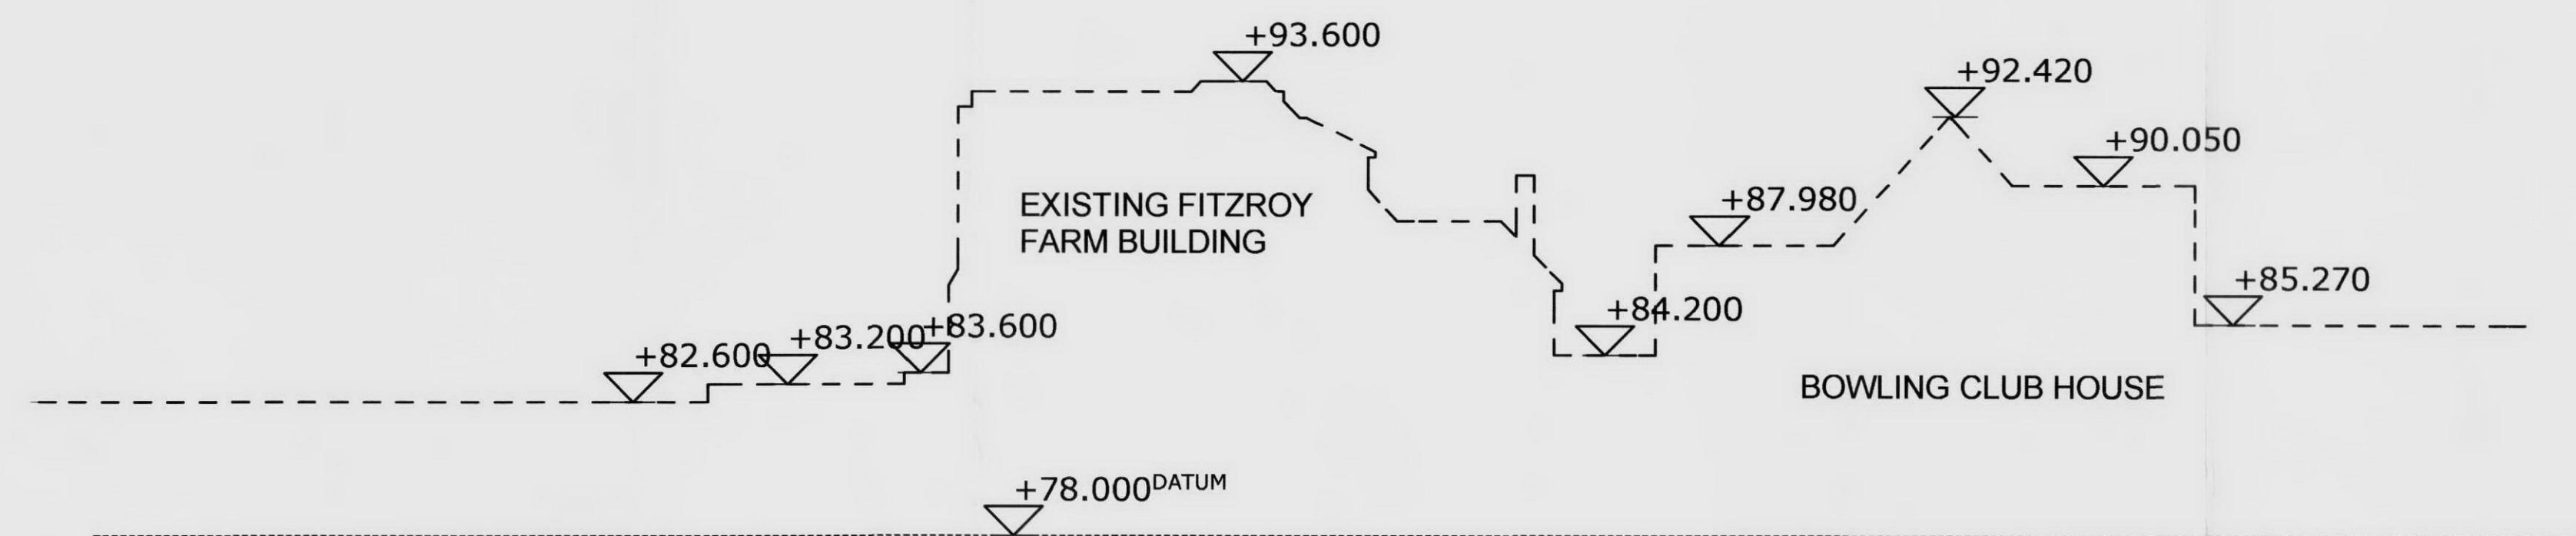
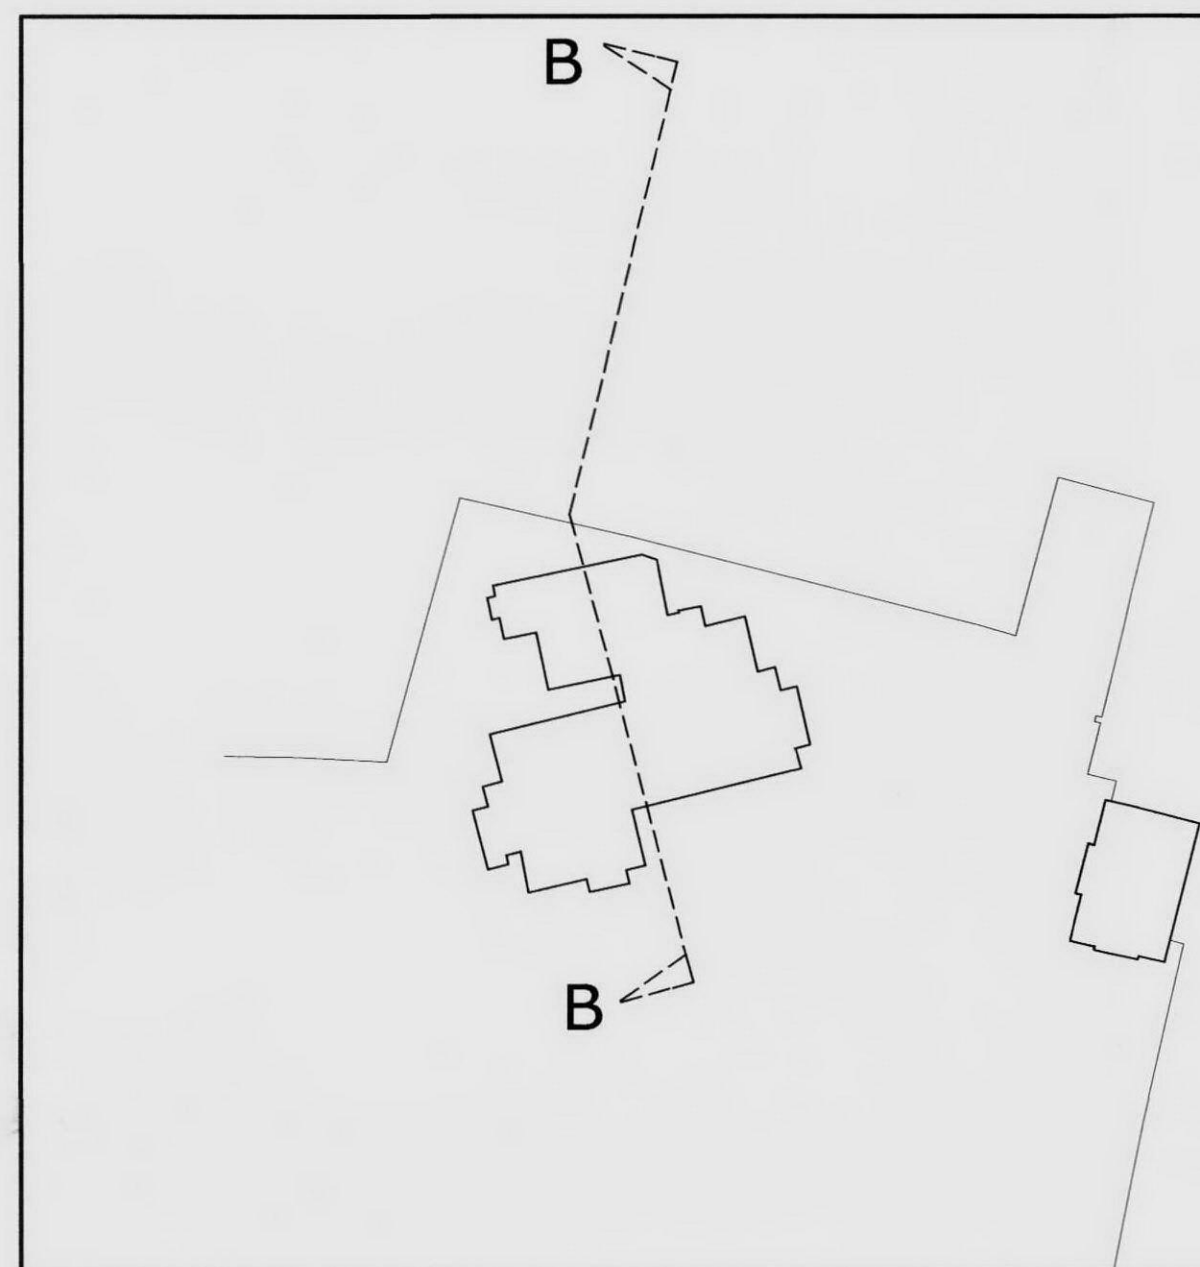
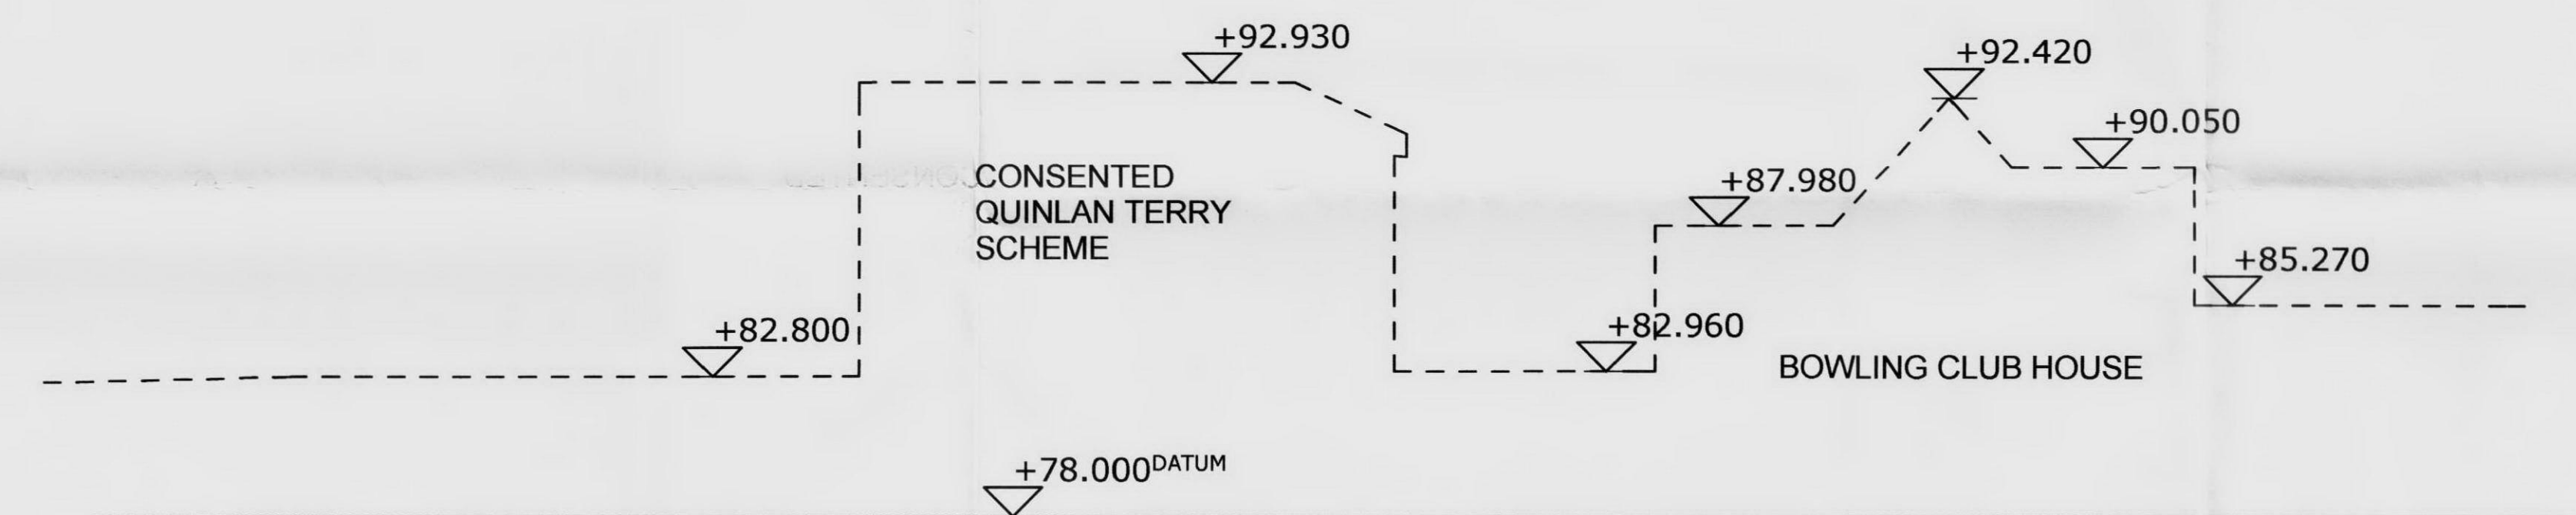


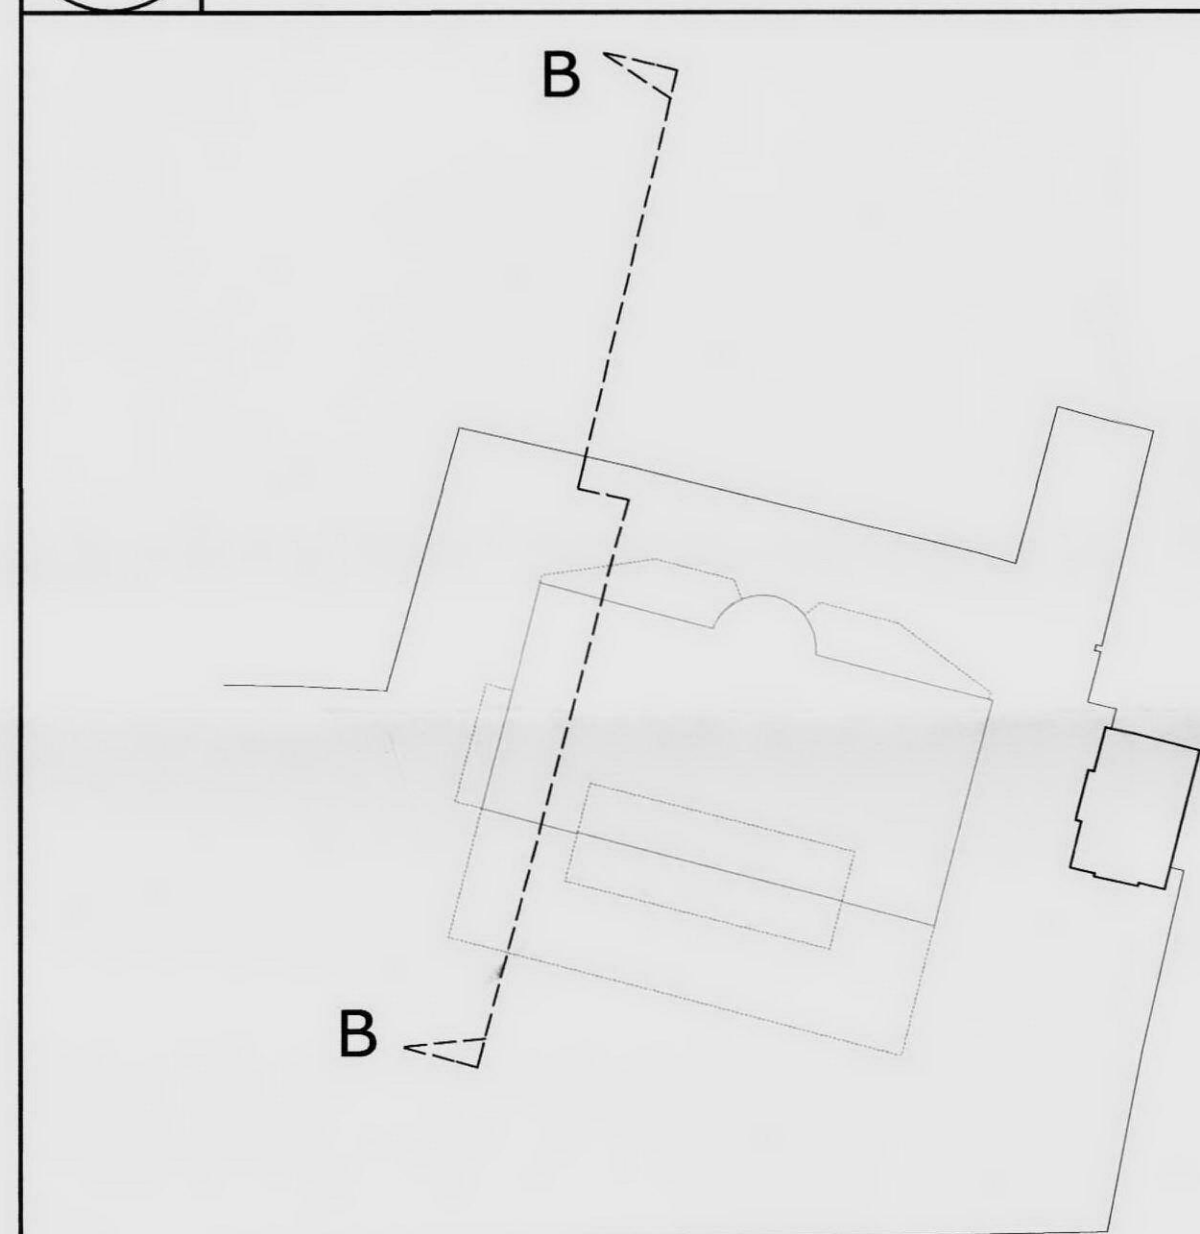

1 SCALE 1:500 & 1:200 @ A1
EXISTING SITE SECTION B-B

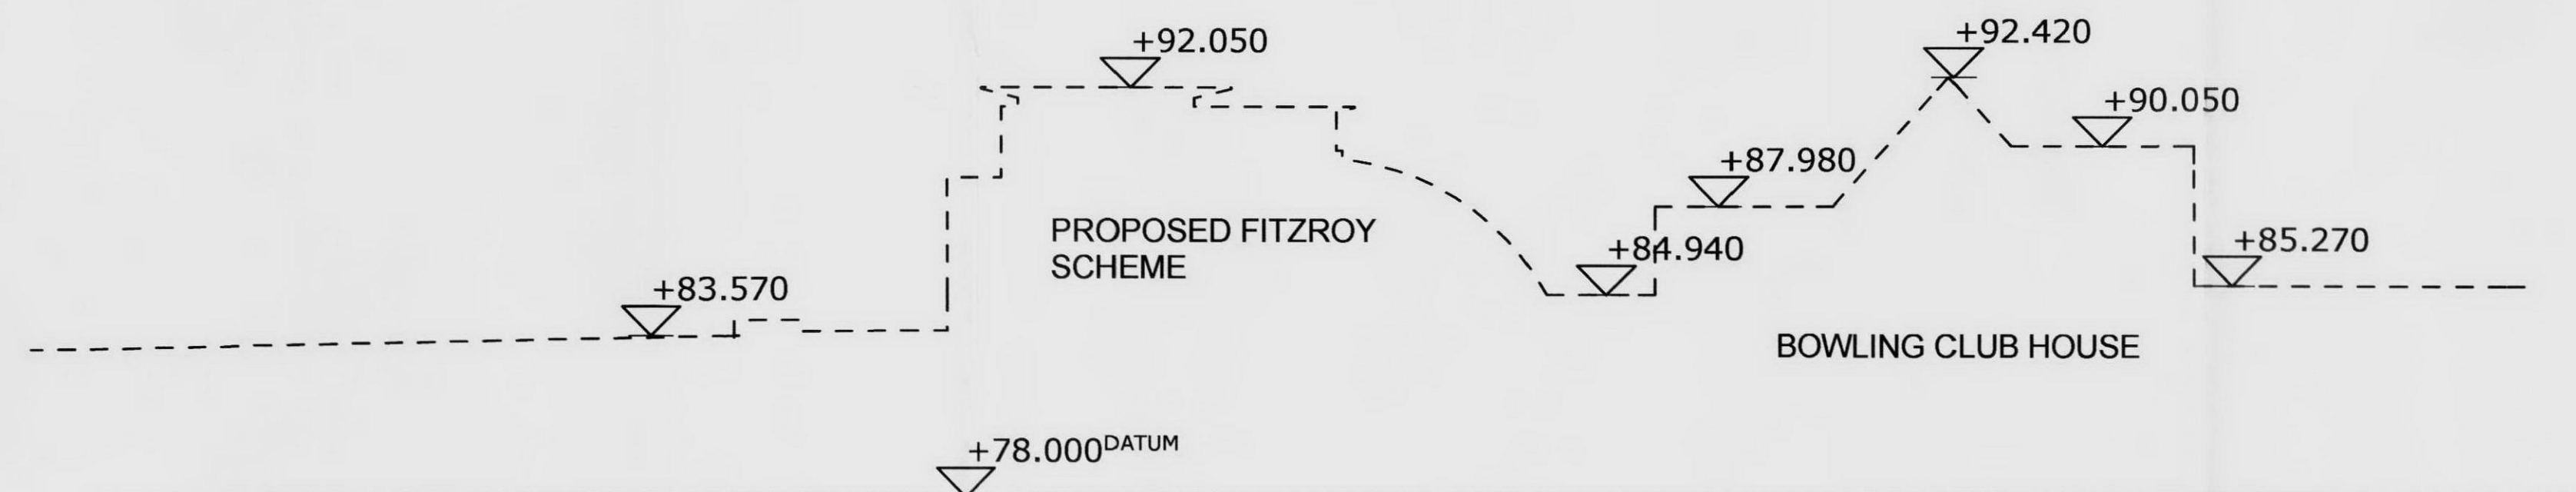

2 SCALE 1:500 & 1:200 @ A1
CONSENTED SITE SECTION B-B

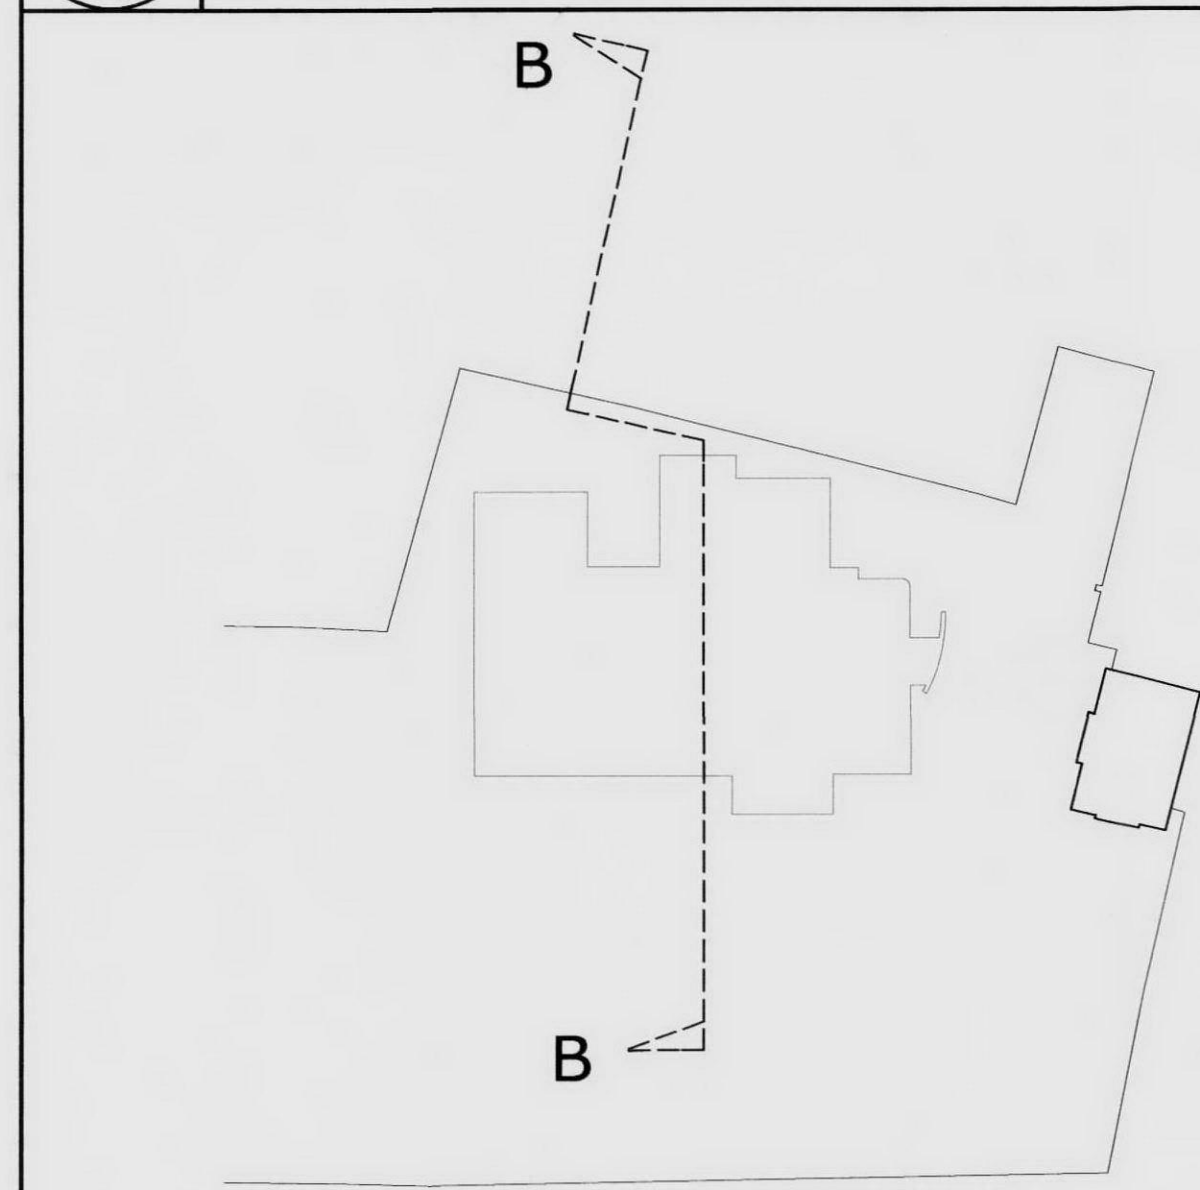

1 SCALE 1:500 & 1:200 @ A1
PROPOSED SITE SECTION B-B

Figured dimensions only are to be taken from this drawing. All dimensions are to be checked on site before any work is put in hand.
If in doubt, ask.

NOTES



A	Issued for Planning	MB	05.07.10	PU
-	Planning	MB	2nd July	

Rev	Description	Drawn	Date	Checked
-----	-------------	-------	------	---------

Spence Harris Hogan associates
architects + interiors + design consultants
1 Vencourt Place
Ravenscourt Park
Hammersmith London
W6 9nu
tel : 020 8600 4171
fax : 020 8600 4181
mail : shh@shh.co.uk
web : www.shh.co.uk



Project No:	629	Project:	FITZROY FARM
Author:	MB	Site Address:	HIGHGATE LONDON
Checked:	DS	Client:	Daniel & Valeria Levy
Title:	000 Site Plans Site Section B		
Status:	Planning	Scale A1:	1:200
Project no. / Stage / Drawing no.	629(PL)008	Date:	July 2010
		Revision:	A