



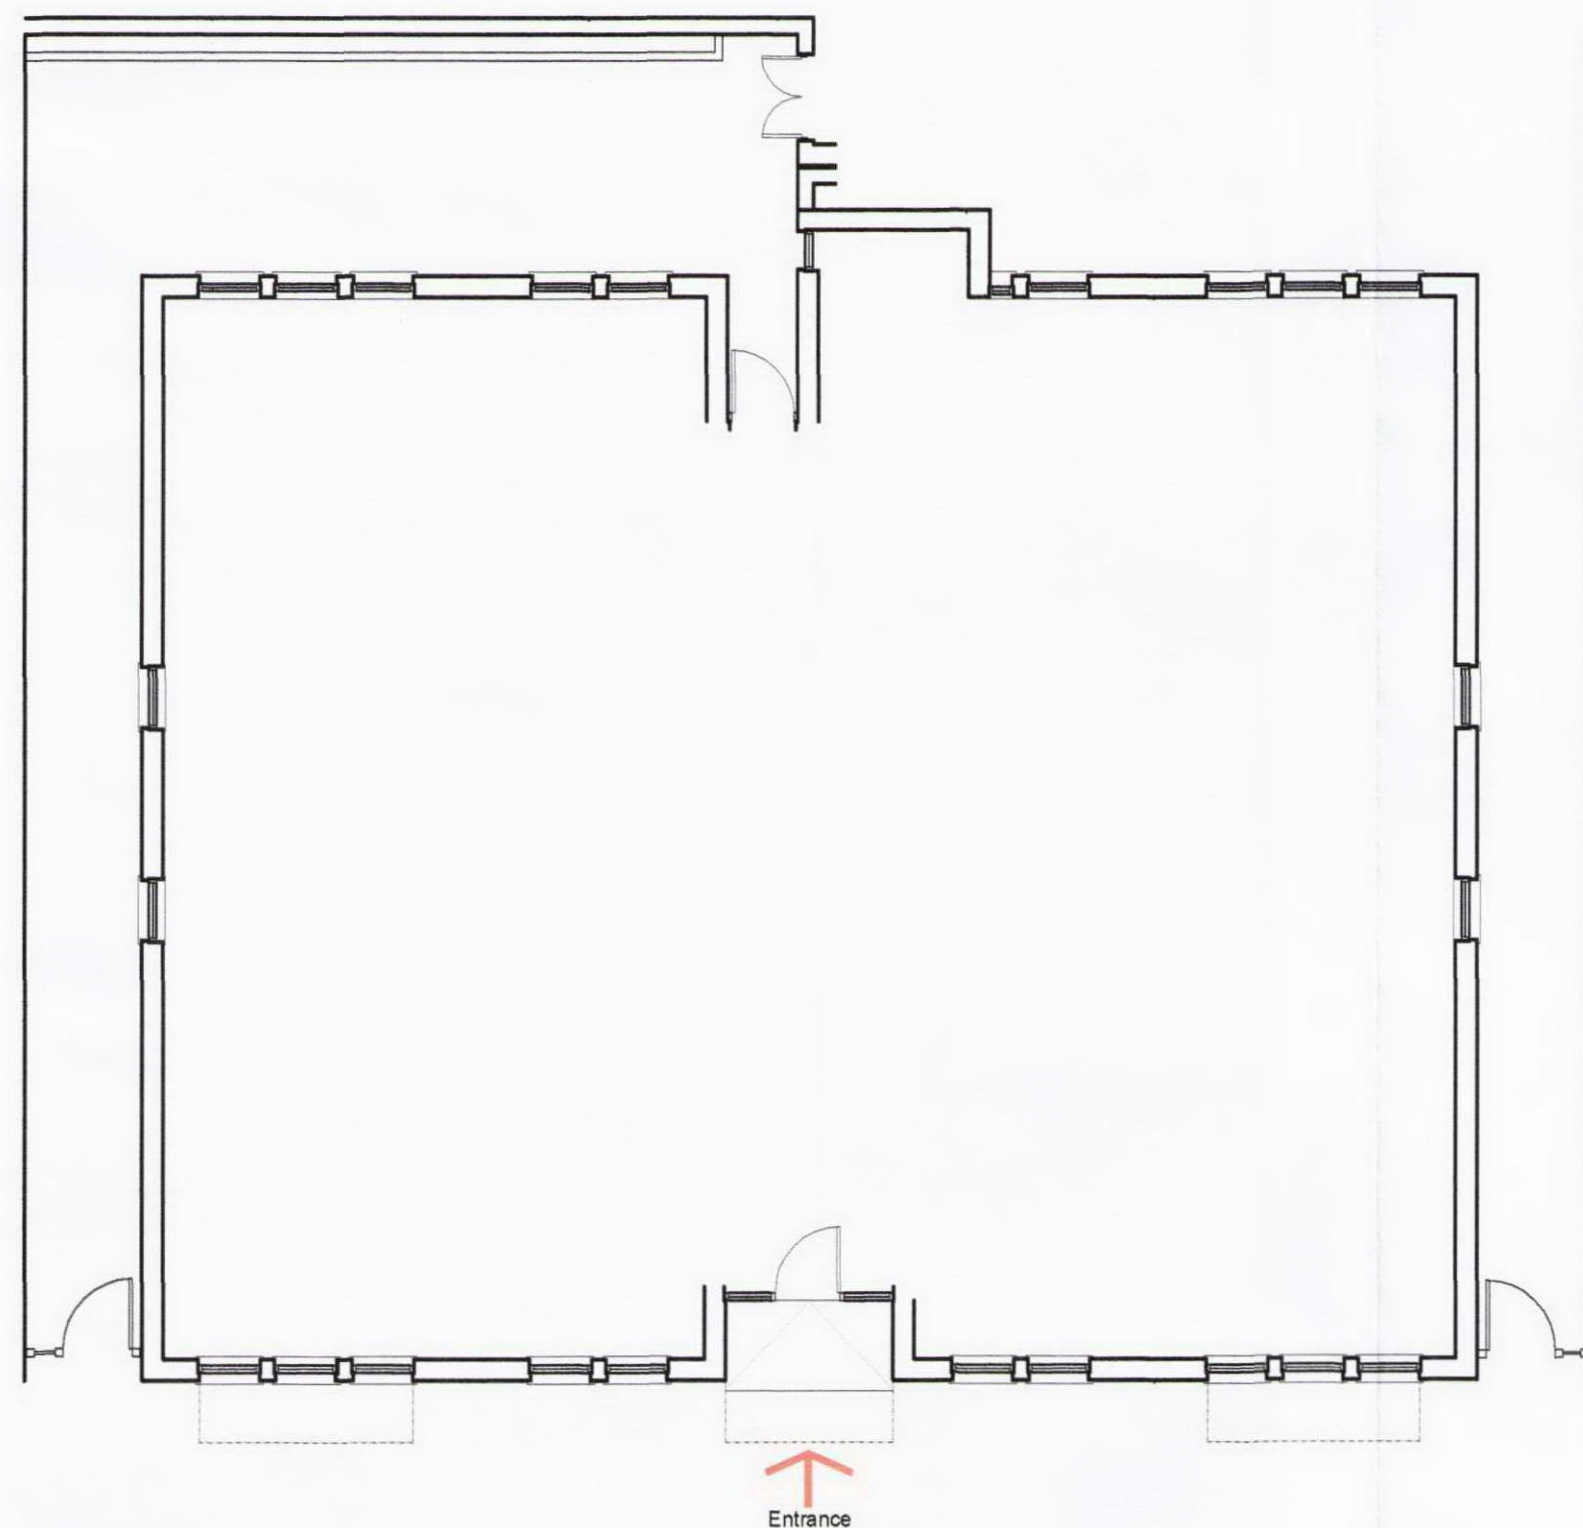

EXISTING GROUND FLOOR PLAN  
SCALE 1:100



EXISTING FRONT ELEVATION  
SCALE 1:100

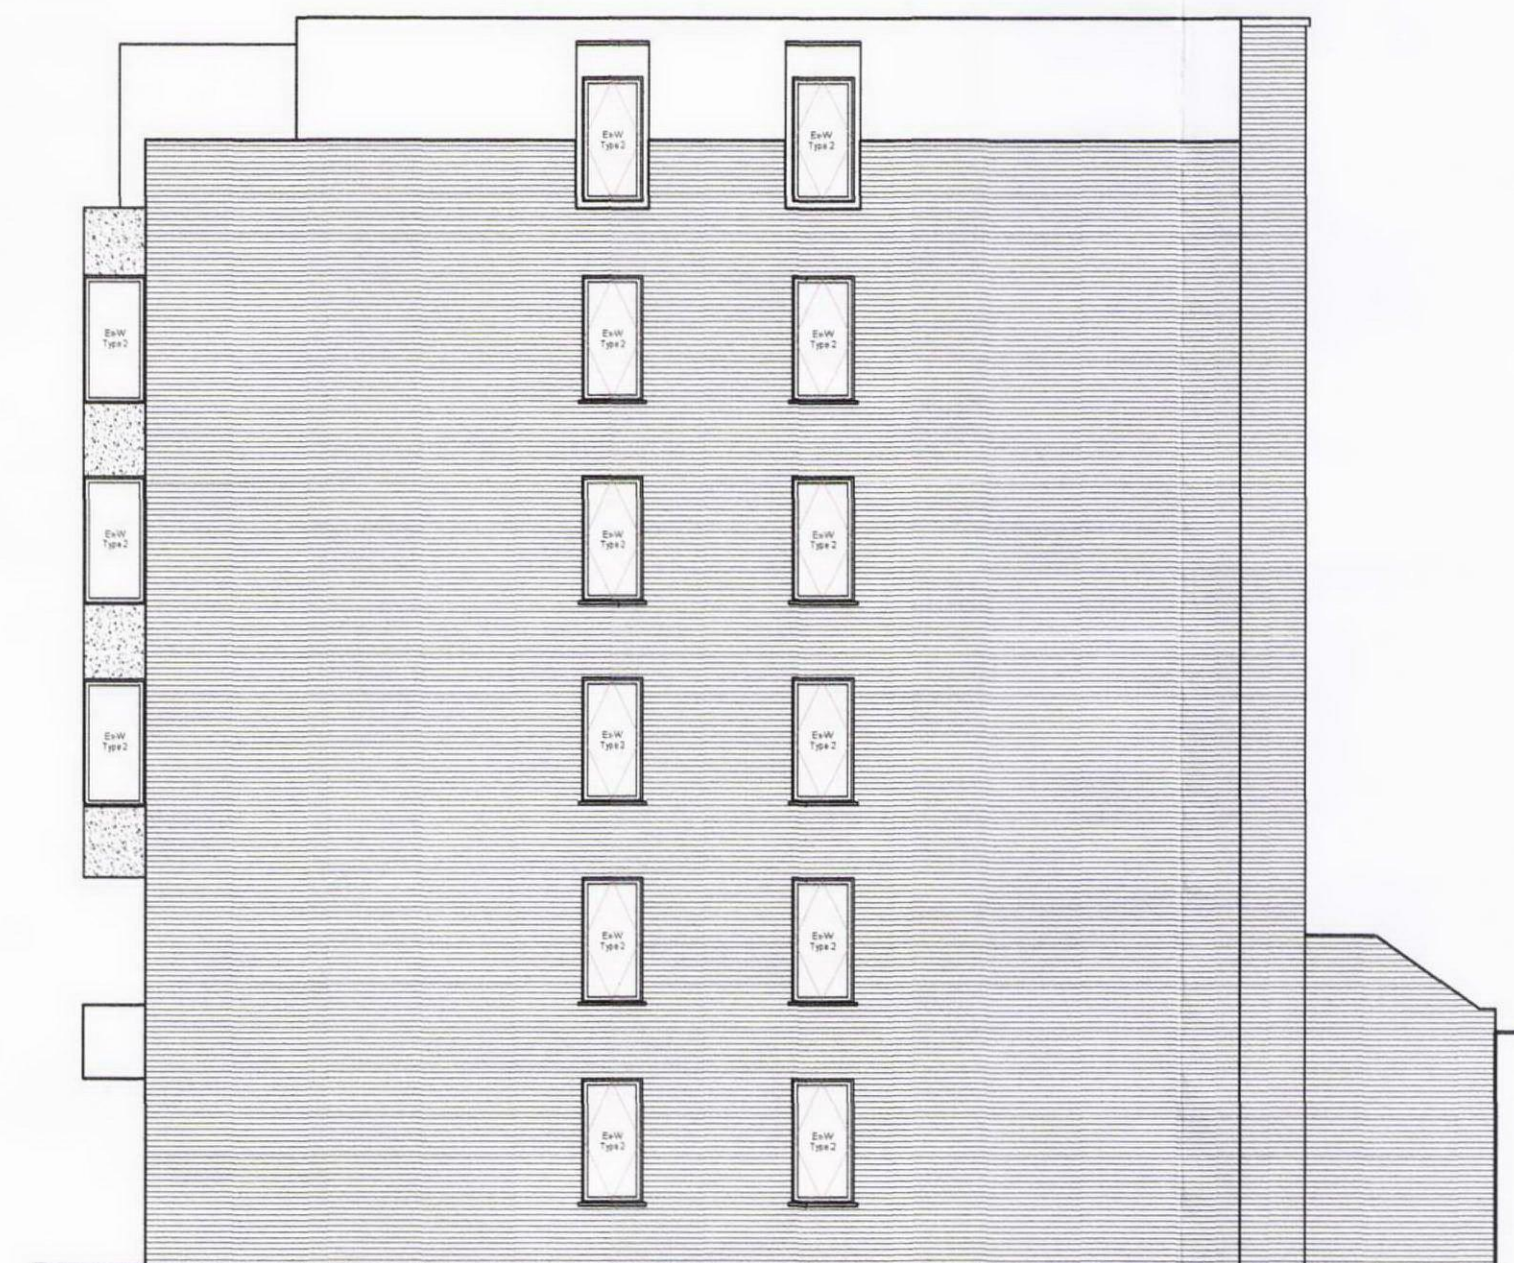


EXISTING SIDE ELEVATION  
SCALE 1:100



SITE PLAN  
SCALE 1:1250

© This drawing is copyright.  
Do not scale from this drawing.  
AKDP to be informed of any discrepancies.  
Contractor to check all dimensions on site.


**QIM**  
S  
ISO 9001  
REGISTERED FIRM

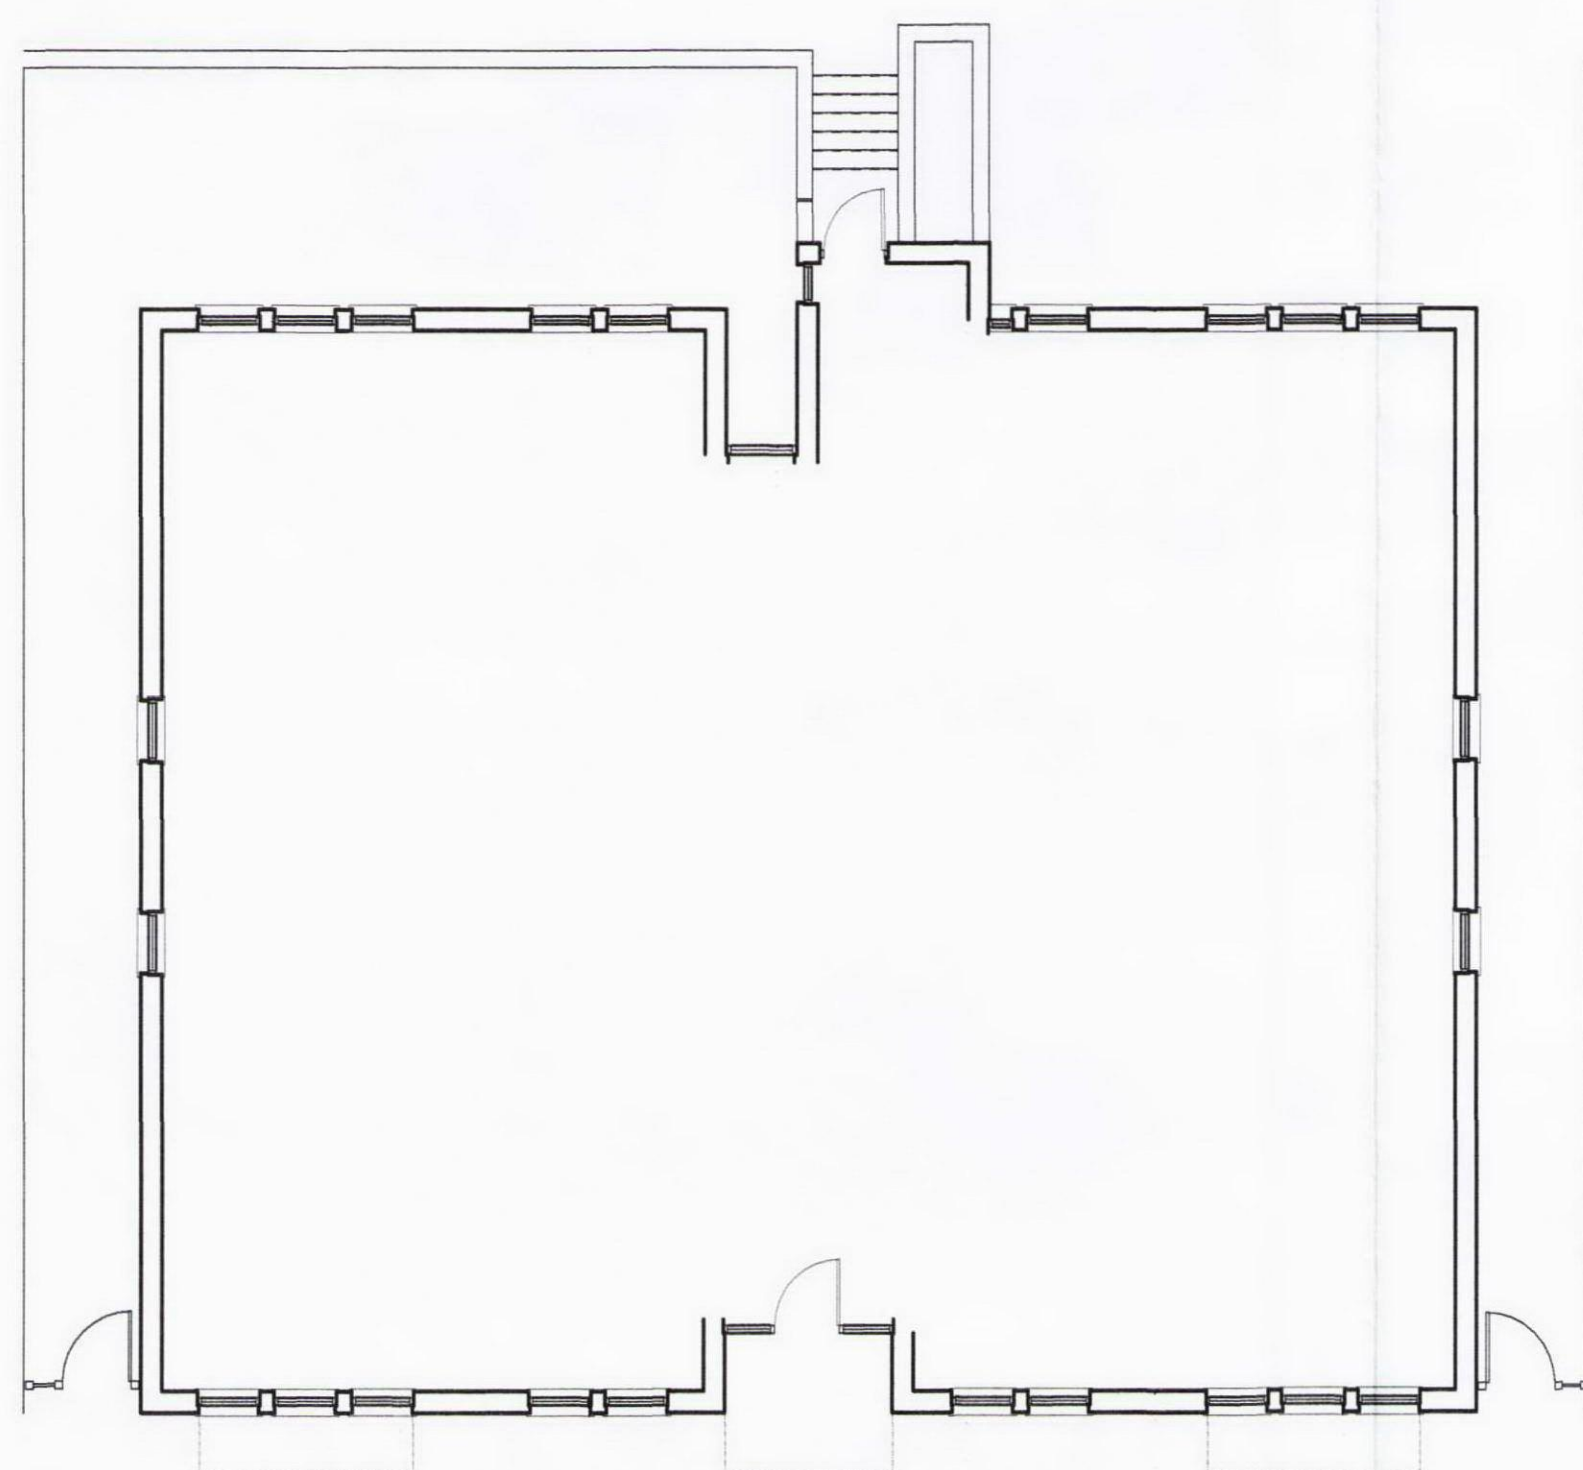

EXISTING INTERMEDIATE FLOOR PLAN  
SCALE 1:100



EXISTING REAR ELEVATION  
SCALE 1:100

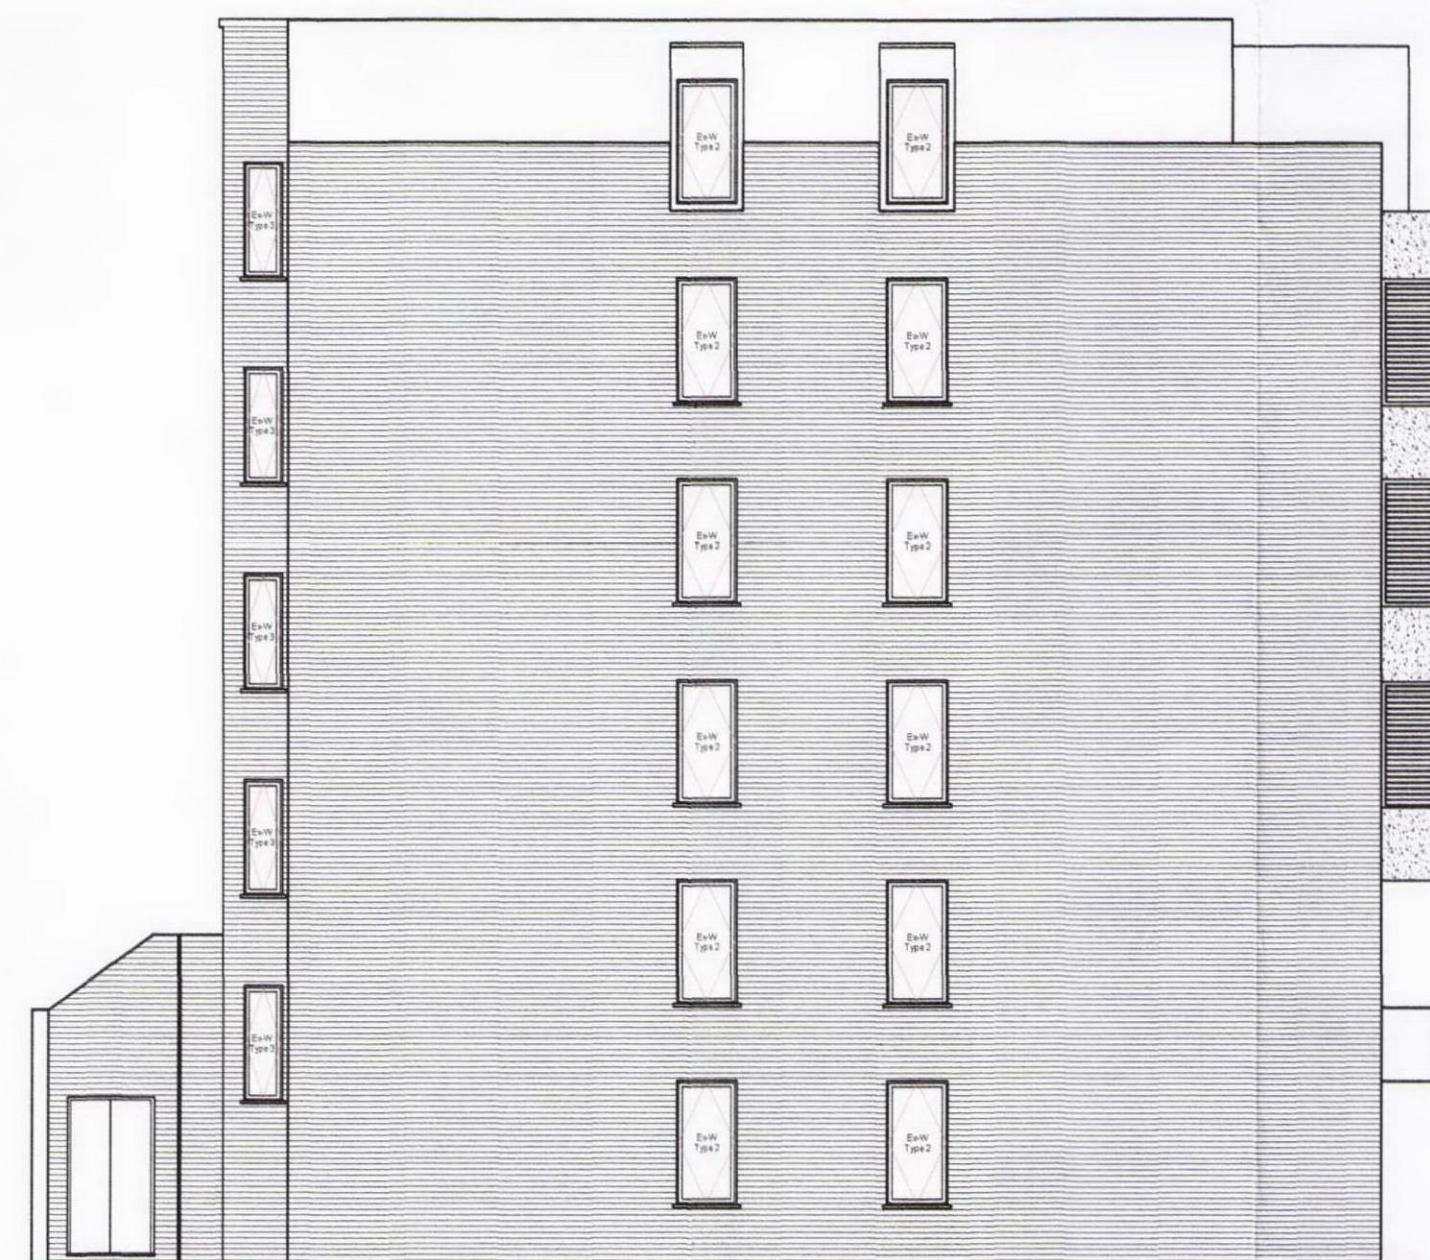

EXISTING SIDE ELEVATION  
SCALE 1:100

| REV   | DATE        | DESCRIPTION | BY       | APP'D |
|---|-------------|-------------|----------|-------|
|   |             |             |          |       |
| <p>CLIENT <b>Apollo London Limited</b><br/>Conquest House,<br/>Church Street,<br/>Waltham Abbey,<br/>Essex EN9 1DX.<br/>Tel: 01992 850333<br/>Fax: 01992 850999</p> <p>PROJECT<br/><b>PROPOSED REFURBISHMENT TO<br/>41-43 BELSIZE AVENUE<br/>LONDON<br/>NW3</b></p> <p>DRAWING TITLE<br/><b>EXISTING PLANS AND ELEVATIONS</b></p>           |             |             |          |       |
| DATE   | AUGUST 2009 | DWG. No.    | 2741.100 | REV.  |
| SCALE   | 1:100 (A1)  | DRAWN BY:   | MKT/TAJC | DATED |
| CHECKED BY:   | 00          | DATED       | 00       |       |
| APPROVAL BY:   | 00          | DATED       | 00       |       |
| <p><b>AK DESIGN PARTNERSHIP LLP</b><br/>CHARTERED BUILDING CONSULTANCY<br/>BUILDING SURVEYORS<br/>BUILDING DESIGNERS<br/>PROJECT MANAGERS</p> <p><b>AKDP</b><br/>111-113 VICTORIA ROAD<br/>ROMFORD<br/>ESSEX<br/>RM1 2LX<br/>TEL: 01708 751772<br/>FAX: 01708 764256<br/>E-MAIL: office@akdesign.co.uk<br/>WEB SITE: www.akdesign.co.uk</p> |             |             |          |       |