

COPYRIGHT


© This drawing is the copyright of the AKSWard, it may not be copied altered or reproduced in any way without their written authority.  
This drawing must not be scaled. Use figured dimensions only. If in doubt ASK!

NOTES

1. This drawing is to be read in conjunction with all relevant AKSWard drawings and specification(s) prefixed
2. All setting out to be in accordance with the Architects drawings. Any discrepancies between the Engineers and the Architects drawings to be referred to the Architect before proceeding. Dimensions must not be scaled.

KEY

EXTENT OF STRIP OUT

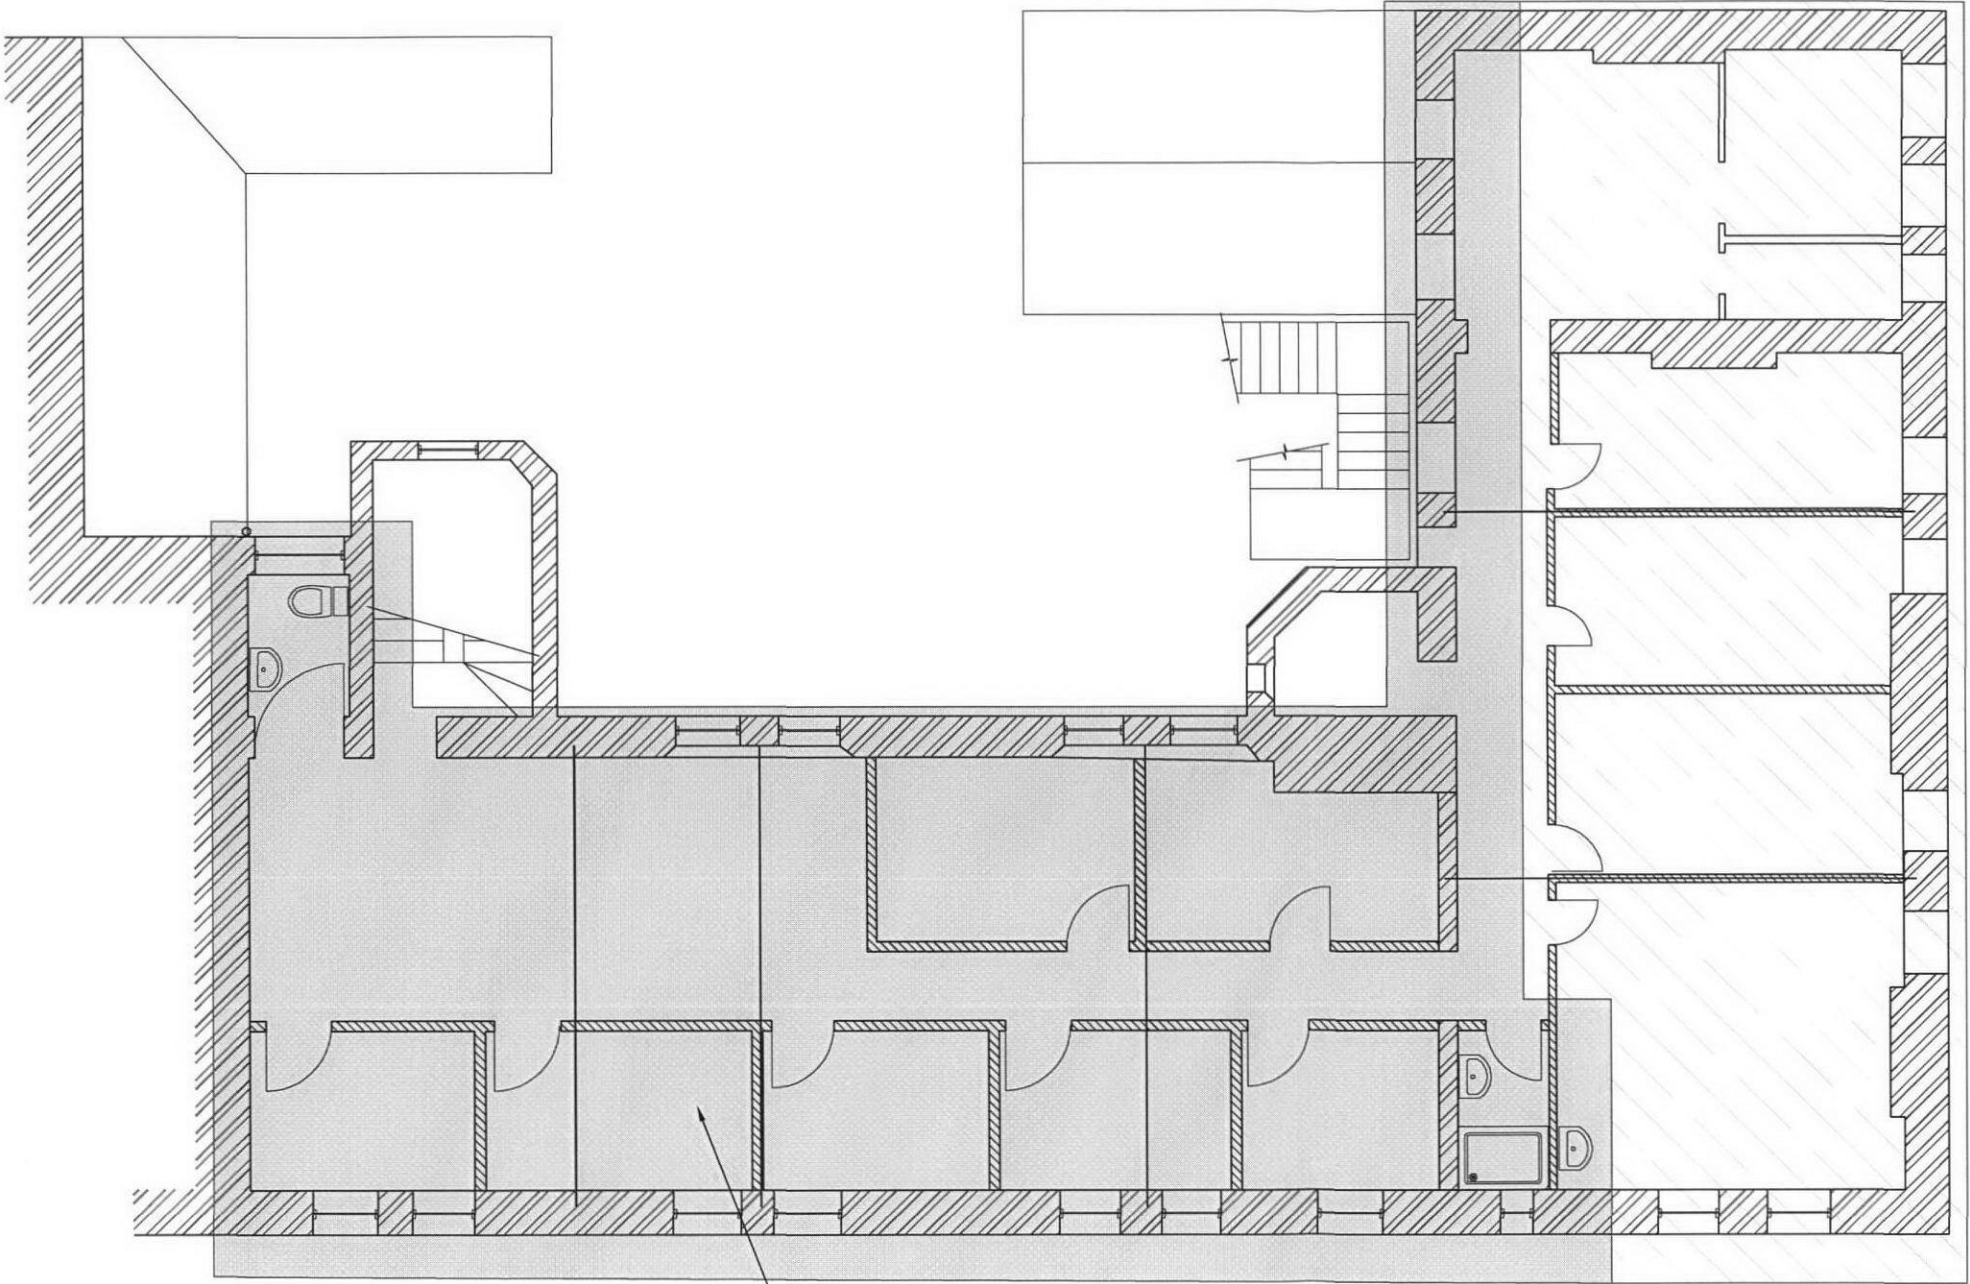

Area of works already approved

NOTE: Plan showing structure ABOVE

P1 Tender issue TM MW 16.11.07

Rev. Amendment Drn Chkd Date

Drg Status Preliminary

**AKSWard<sup>2</sup>**

CONSTRUCTION CONSULTANTS

One West Smithfield  
London  
EC1A 9JU  
Tel: 020 7236 0161  
Fax: 020 7236 3239  
e-mail: london@aksward.com  
web: www.aksward.com

■ London  
□ Hitchin  
□ Oxford  
□ Southampton

Client/Architect **OCTOBER GALLERY TRUST**

Project **OCTOBER GALLERY  
24 OLD GLOUCESTER STREET  
LONDON, WC1N 3AL**

Title **EXISTING 1ST FLOOR PLAN**

Scales A1 NTS A3 1:100

Reviewed Scheme MW Date Sept 08

Reviewed Final Date

Project No. Drg No. Rev.  
**L101414 107 P1**