


COPYRIGHT

- © This drawing is the copyright of the AKSWard, it may not be copied altered or reproduced in any way without their written authority.
This drawing must not be scaled. Use figured dimensions only. If in doubt ASK!

NOTES

1. This drawing is to be read in conjunction with all relevant AKSWard drawings and specification(s) prefixed L101414
2. All setting out to be in accordance with the Architects drawings. Any discrepancies between the Engineers and the Architects drawings to be referred to the Architect before proceeding. Dimensions must not be scaled.

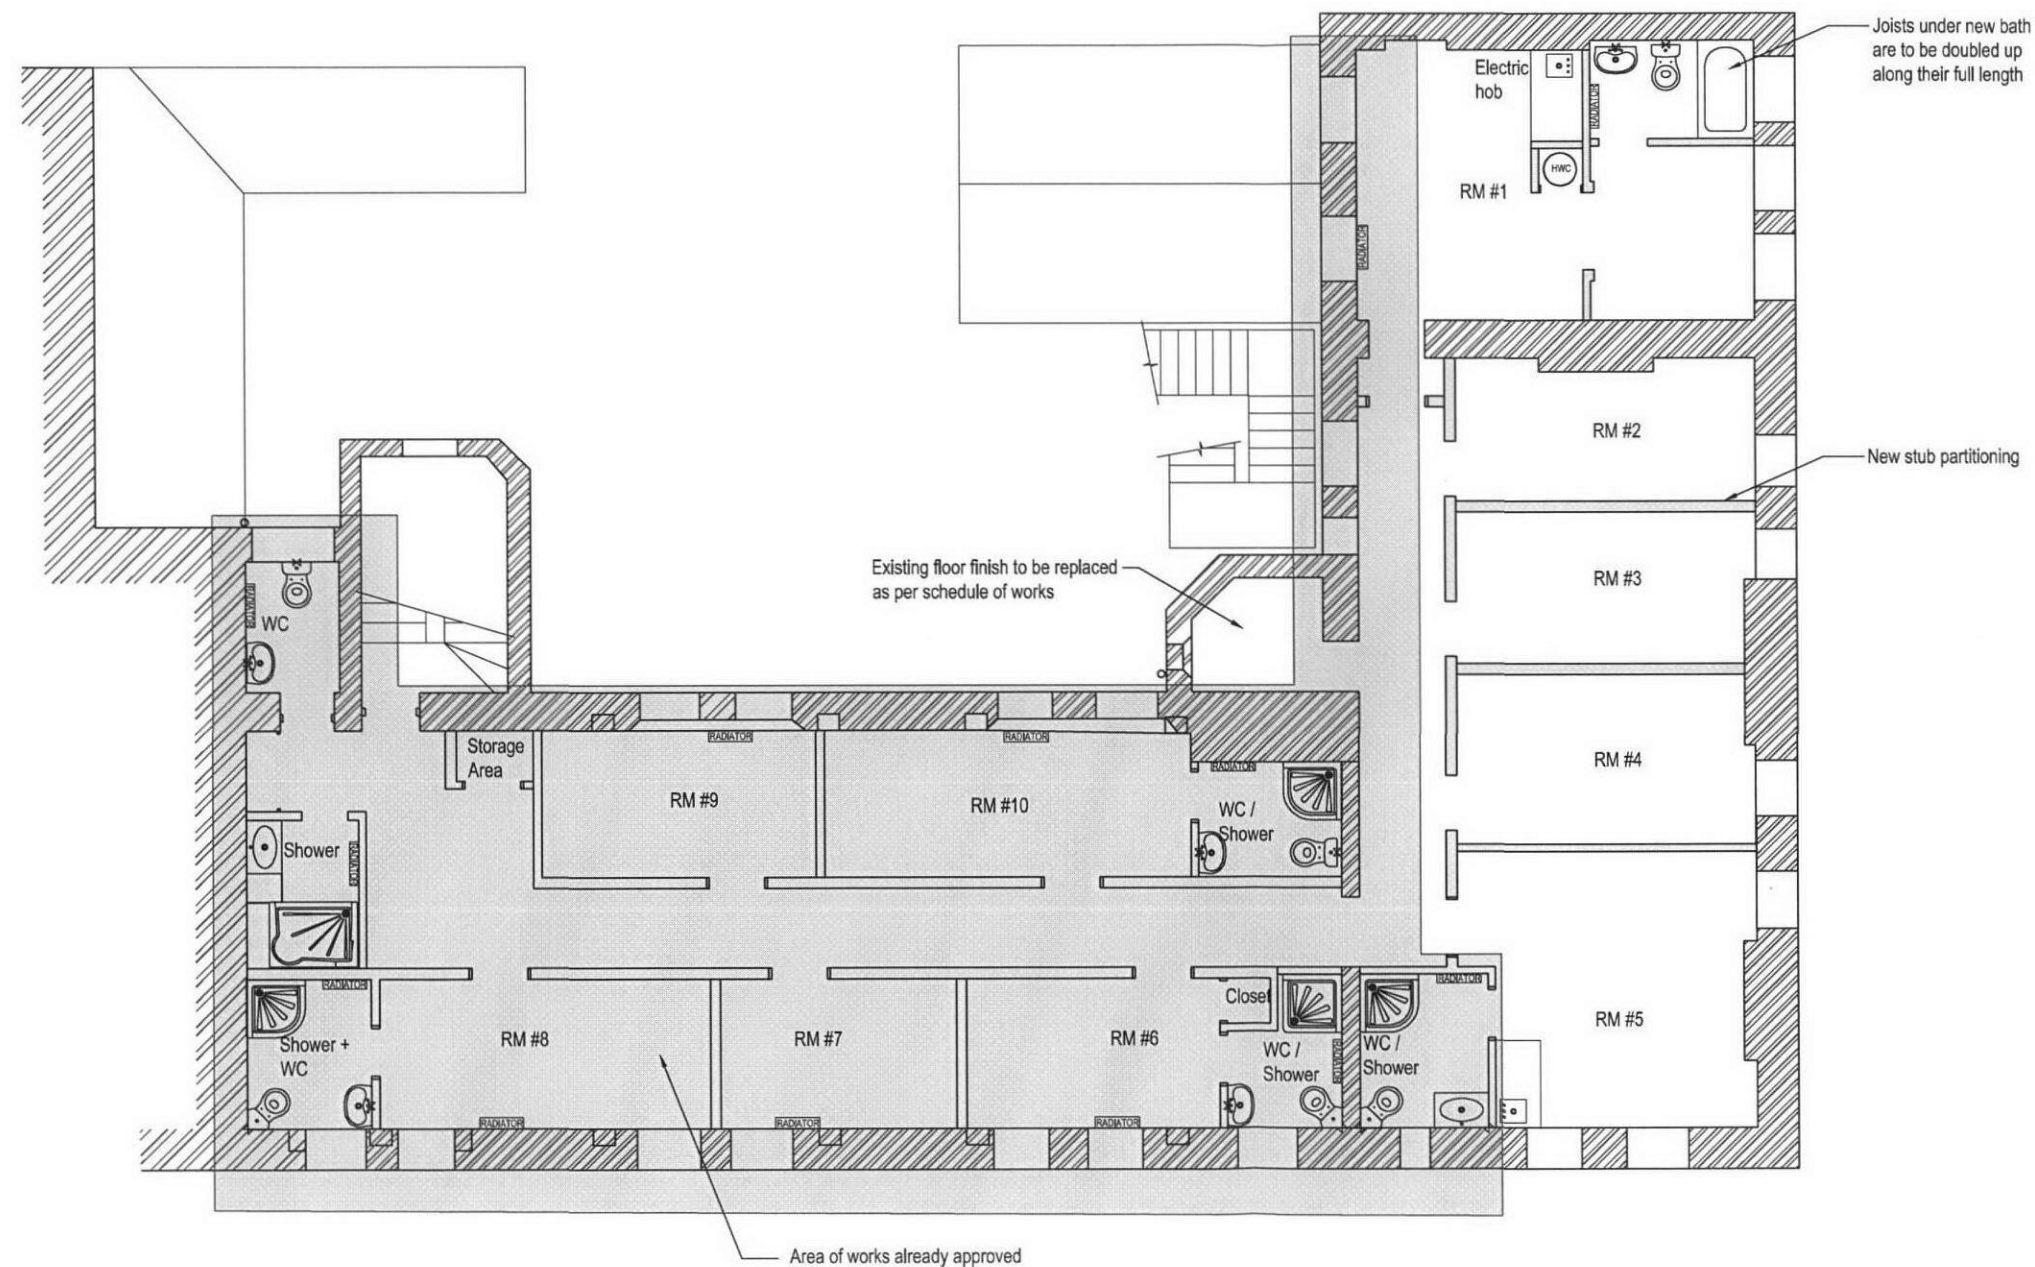

Proposed First Floor Layout

1:100 @ A3

P1	Tender Issue	TM	MW	16.11.07
Rev.	Amendment	Dm	Chkd	Date
Drp	Status	Preliminary		

AKSWard²

CONSTRUCTION CONSULTANTS

One West Smithfield
London
EC1A 9JU

Tel: 020 7236 0161
Fax: 020 7236 3239
e-mail: london@aksward.com
web: www.aksward.com

Client/Architect **OCTOBER GALLERY TRUST**

Project **OCTOBER GALLERY
24 OLD GLOUCESTER STREET
LONDON, WC1N 3AL**

Title **PROPOSED 1ST FLOOR PLAN**

Scales	A1	NTS	A3	1:100
Reviewed Scheme	MW	Date	Sept 08	
Reviewed Final		Date		
Project No.	Drg No.		Rev.	
L101414	108		P1	