


COPYRIGHT

© This drawing is the copyright of the AKSWard, it may not be copied altered or reproduced in any way without their written authority.
This drawing must not be scaled. Use figured dimensions only. If in doubt ASK!

NOTES

1. This drawing is to be read in conjunction with all relevant AKSWard drawings and specification(s) prefixed L101414
2. All setting out to be in accordance with the Architects drawings. Any discrepancies between the Engineers and the Architects drawings to be referred to the Architect before proceeding. Dimensions must not be scaled.

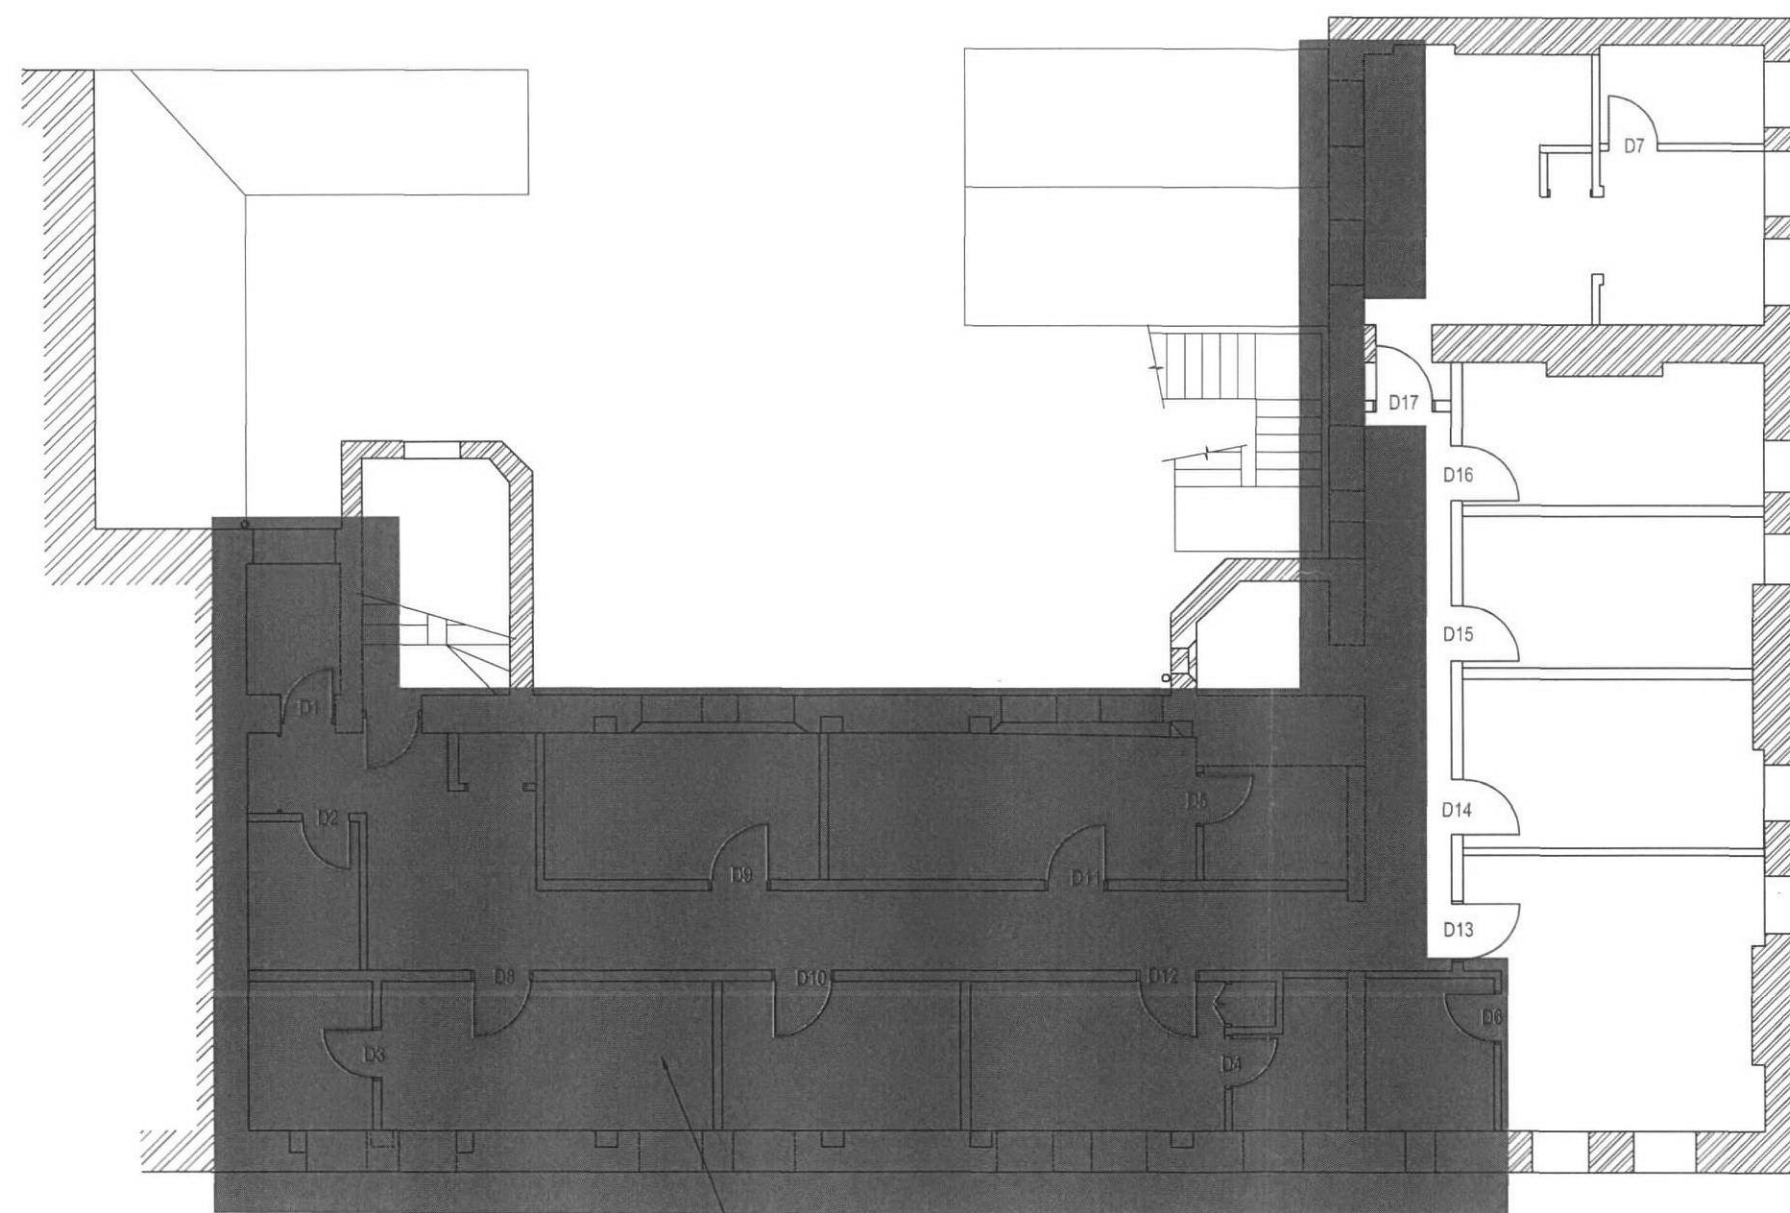

Area of works already approved

Note: Please also refer to Appendix B of Schedule of Works

Proposed First Floor Layout

1:100 @ A3

P1 Tender issue TM MW 16.11.07

Rev. Amendment Dm Chkd Date

Drg Status Preliminary

AKSWard²

CONSTRUCTION CONSULTANTS

One West Smithfield
London
EC1A 9JU

Tel: 020 7236 0161
Fax: 020 7236 3239
e-mail: london@aksward.com
web: www.aksward.com

■ London
□ Hitchin
□ Oxford
□ Southampton

Client/Architect **OCTOBER GALLERY TRUST**

Project **OCTOBER GALLERY
24 OLD GLOUCESTER STREET
LONDON, WC1N 3AL**

Title **DOOR SCHEDULE**

Scales A1 NTS A3 1:100

Reviewed Scheme MW Date Sept 08

Reviewed Final Date

Project No. Drg No. Rev.
L101414 110 P1