


EXISTING FIRST FLOOR PLAN

1:50

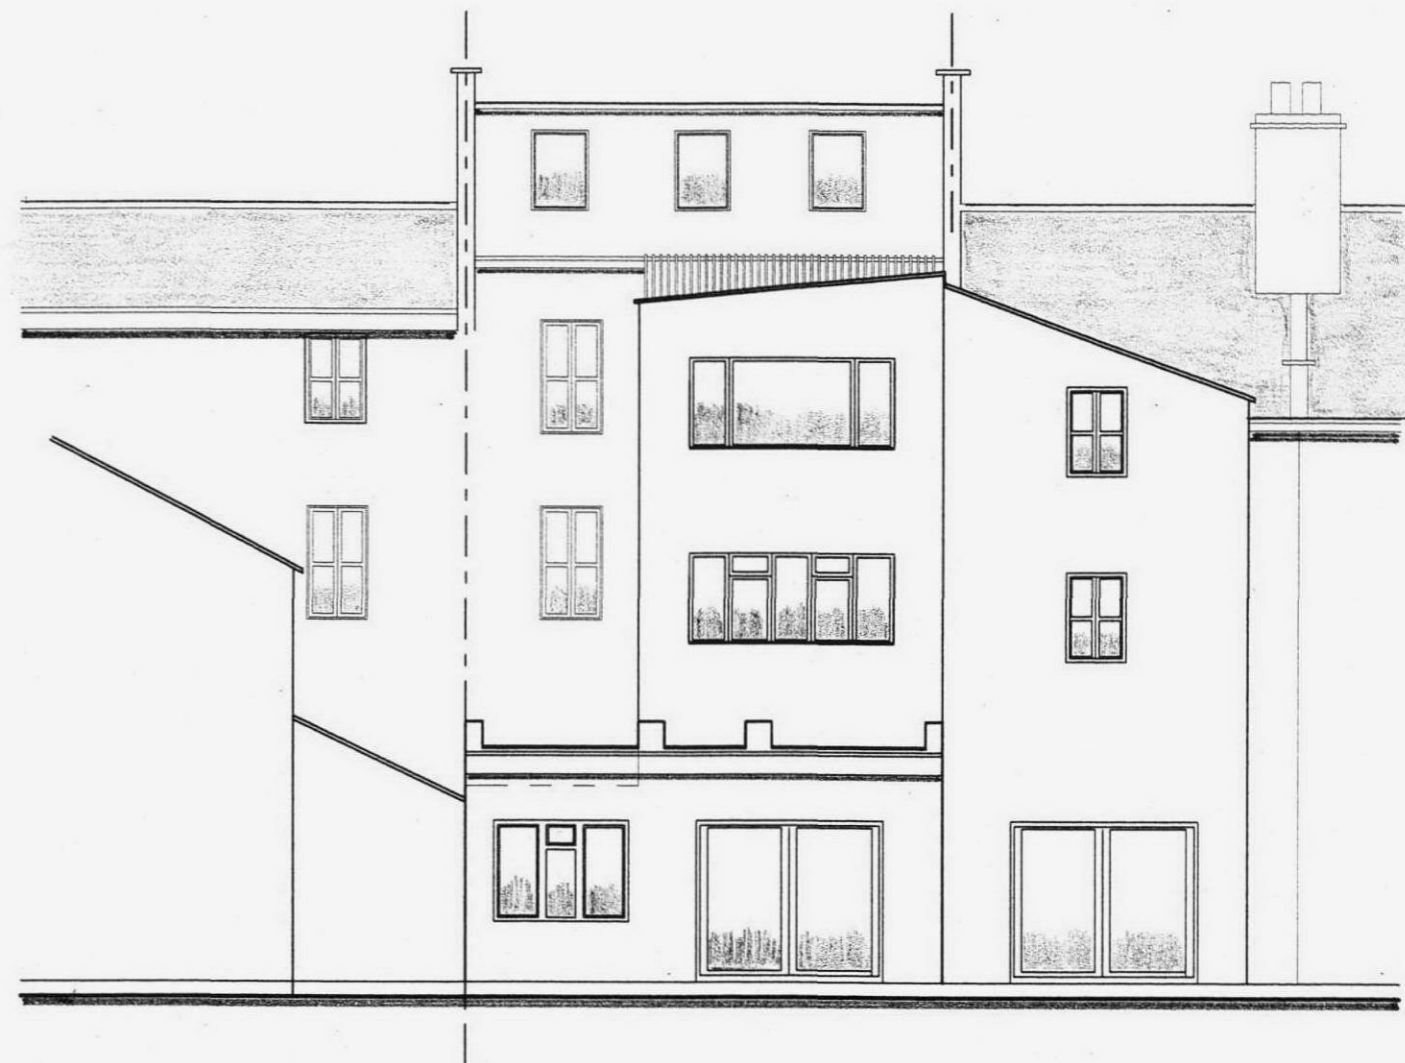

EXISTING REAR ELEVATION 1:100

MAY 10	Rev	Description	© copyright	Drawing title	EXISTING FLOOR PLAN & ELEVATION	Drawn By	L.B
				Project	PROPOSED PATIO TERRACE	Client	SPANJER
Date				Address	52 GONDAR GARDENS (Flat 2 First Floor) CAMDEN LONDON NW6	Drawing No.	Revision
				Note	All Scales relate to A3 paper size - (Do not print at fit to page)	<b>A201_01</b>	