


REAR ELEVATION




FRONT ELEVATION

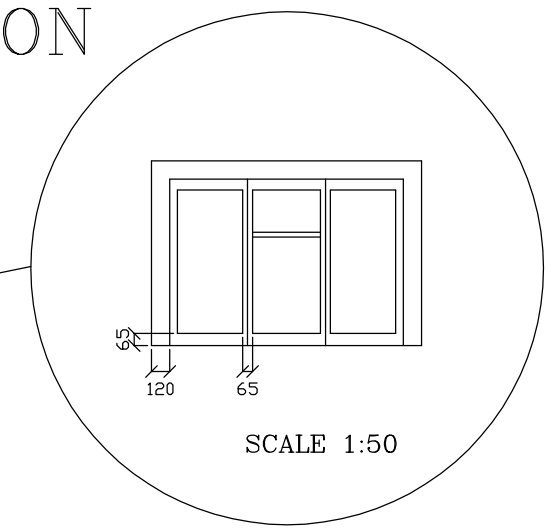

FRONT AND REAR DORMER WINDOWS
TO BE REPLACED WITH WHITE TIMBER
PAINTED GLAZED WINDOWS

STREET LEVEL

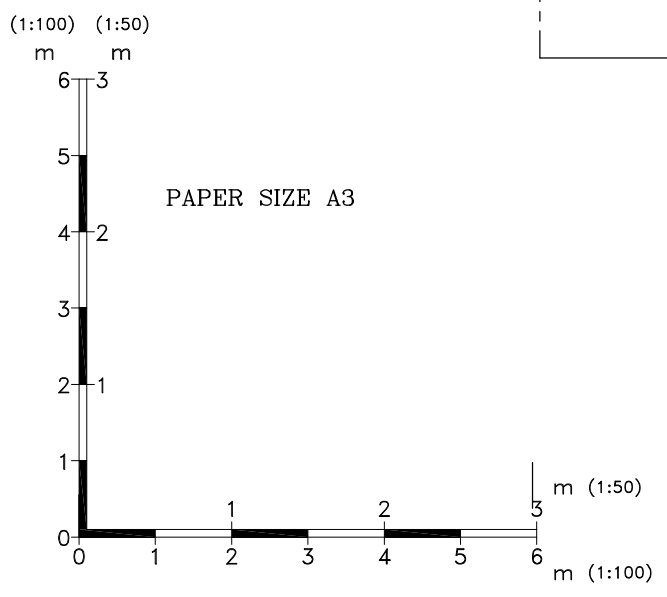

Existing Plan

Drawing No: 4006/03	Pag Ref No: LN0033AO
Title: HISTASP FLAT 8, 30 THURLOW ROAD LONDON NW3 5PH	Drawn: S. Ahmed
	Scale: 1:100
EVEREST CONSERVATORIES UNIT 7 NORTH ORBITAL COMMERCIAL PARK, NAPSURY LANE, ST ALBANS AL1 1XB	
Date:	29/04/2010