


REAR ELEVATION

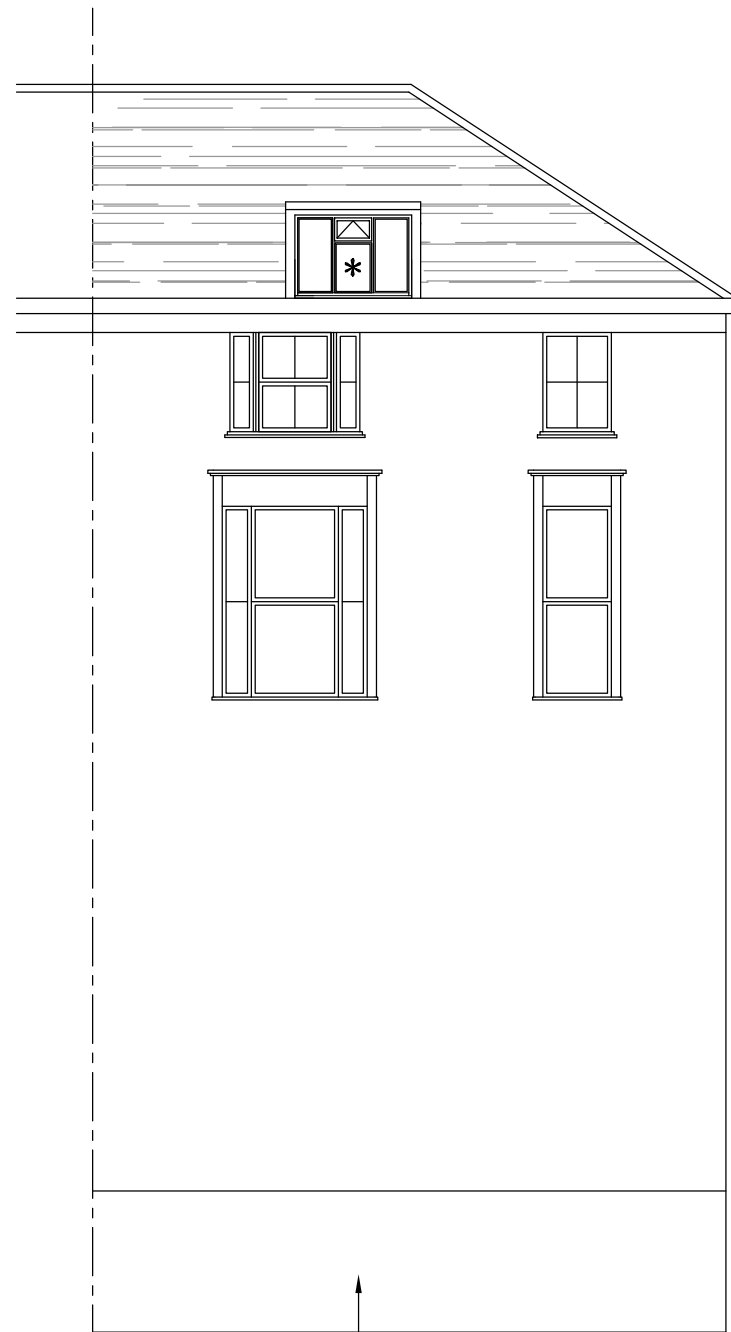

BASEMENT FLAT

FRONT ELEVATION




STREET LEVEL


BASEMENT FLAT

FRONT AND REAR DORMER WINDOWS
TO BE REPLACED WITH WHITE TIMBER
PAINTED GLAZED WINDOWS

SEE CROSS-SECTIONS FOR
ADDITIONAL INFORMATION ON
PROPOSED WINDOWS

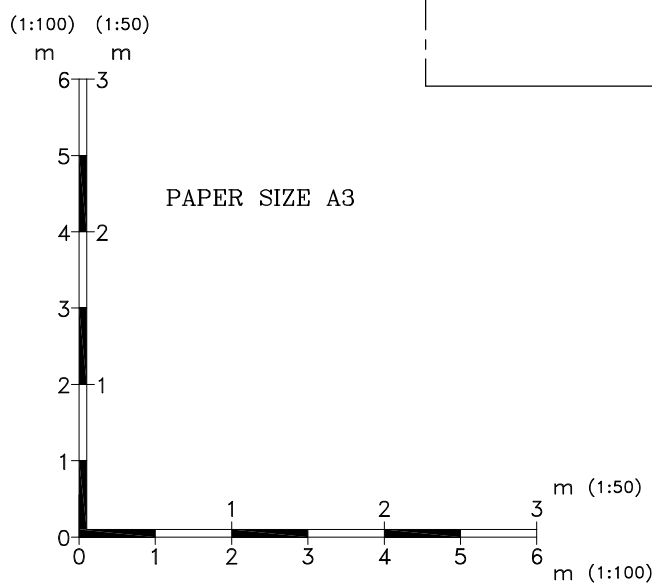

Proposed Plan
 
| | |
|--|-------------------------|
| Drawing No: 4006/01 | Pag Ref No: LN0033AO |
| Title: HISTASP FLAT 8, 30 THURLOW ROAD LONDON NW3 5PH | Drawn: S. Ahmed |
| | Scale: 1:100 |
|  | |
| EVEREST CONSERVATORIES UNIT 7 NORTH ORBITAL COMMERCIAL PARK, NAPSURY LANE, ST ALBANS AL1 1XB | |
| Date: | 29/04/2010 |