



REAR ELEVATION

 

SIDE ELEVATION

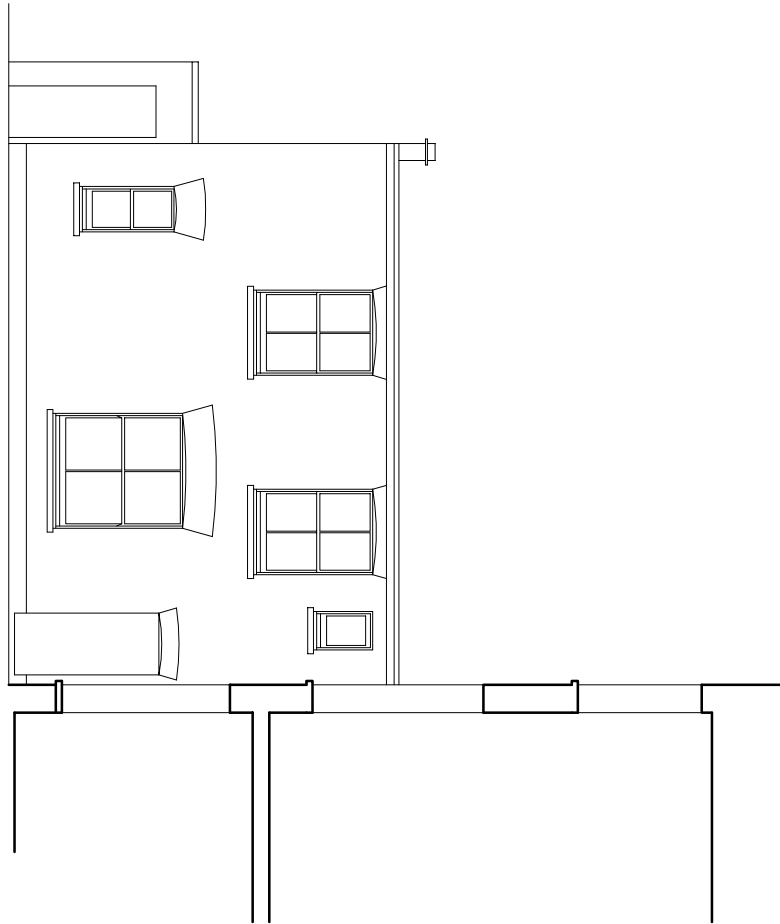

A4

Yiannis Pareas Chartered Architects
82 Mill Lane
London NW6 1NL
Tel 020 7431 5022

fax 020 7435 6571

97 MESSINA AVENUE
LONDON NW6 4LG

SCALE 1:100

REAR & SIDE ELEVATIONS
AS EXISTING

DRAWING NO 403/2