



revision	date	author	revision notes
-			

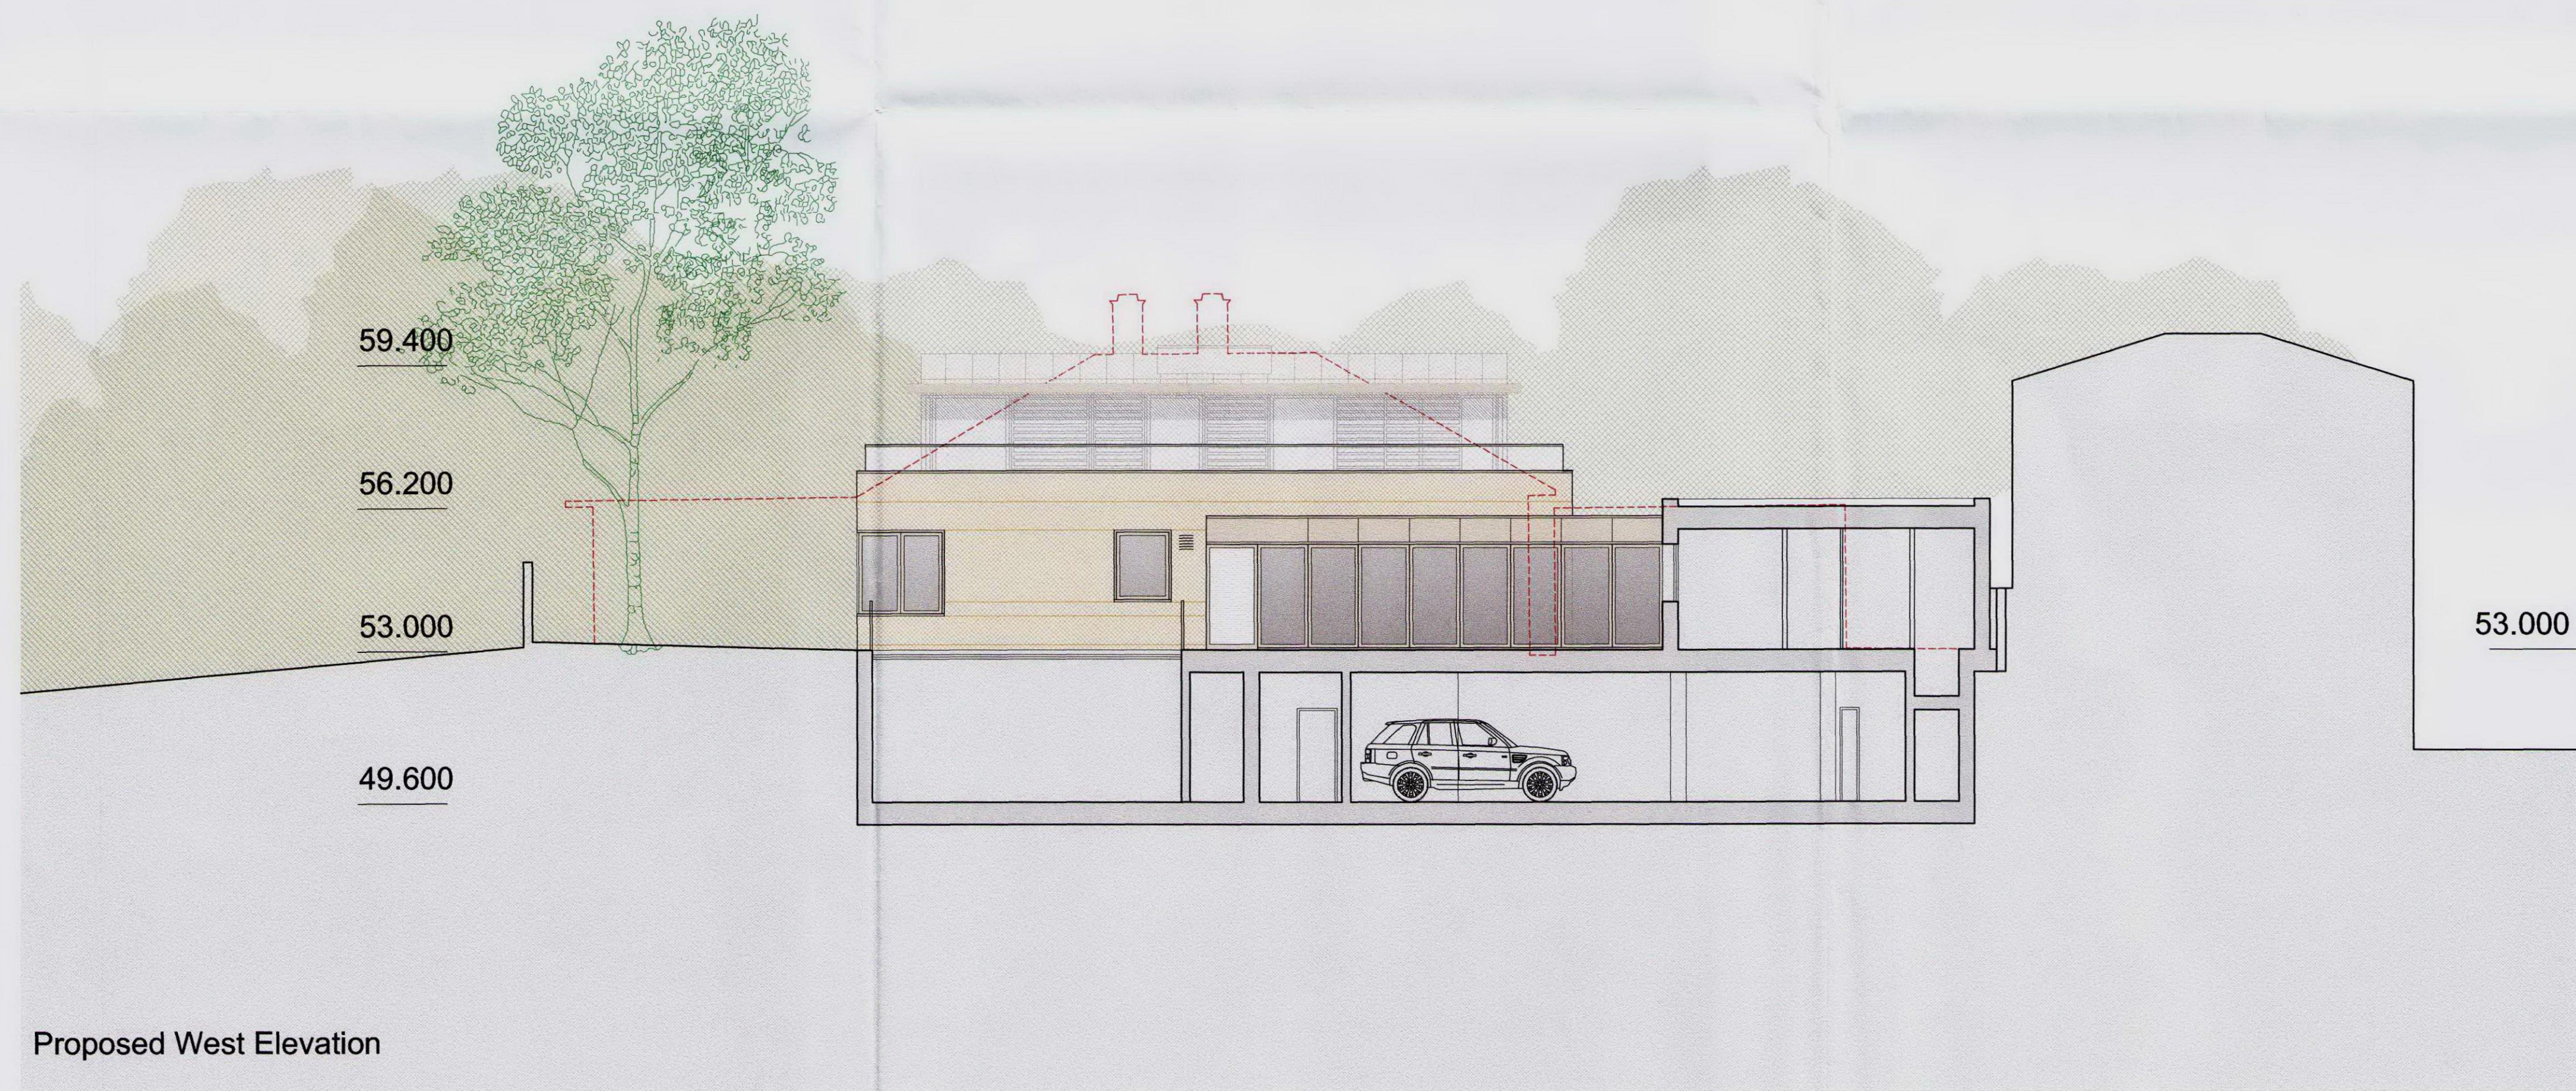

Materials - Key

	Bronze cladding (roof, front door, handrails, window frames)		Honey coloured French limestone (Brabazon TBC)
	Sliding louvred solar shading shutter doors		Honey coloured French limestone (Brabazon TBC)
	Glass balustrading		Bronze mesh in glass laminate
			Dotted red line indicates outline of existing buildings

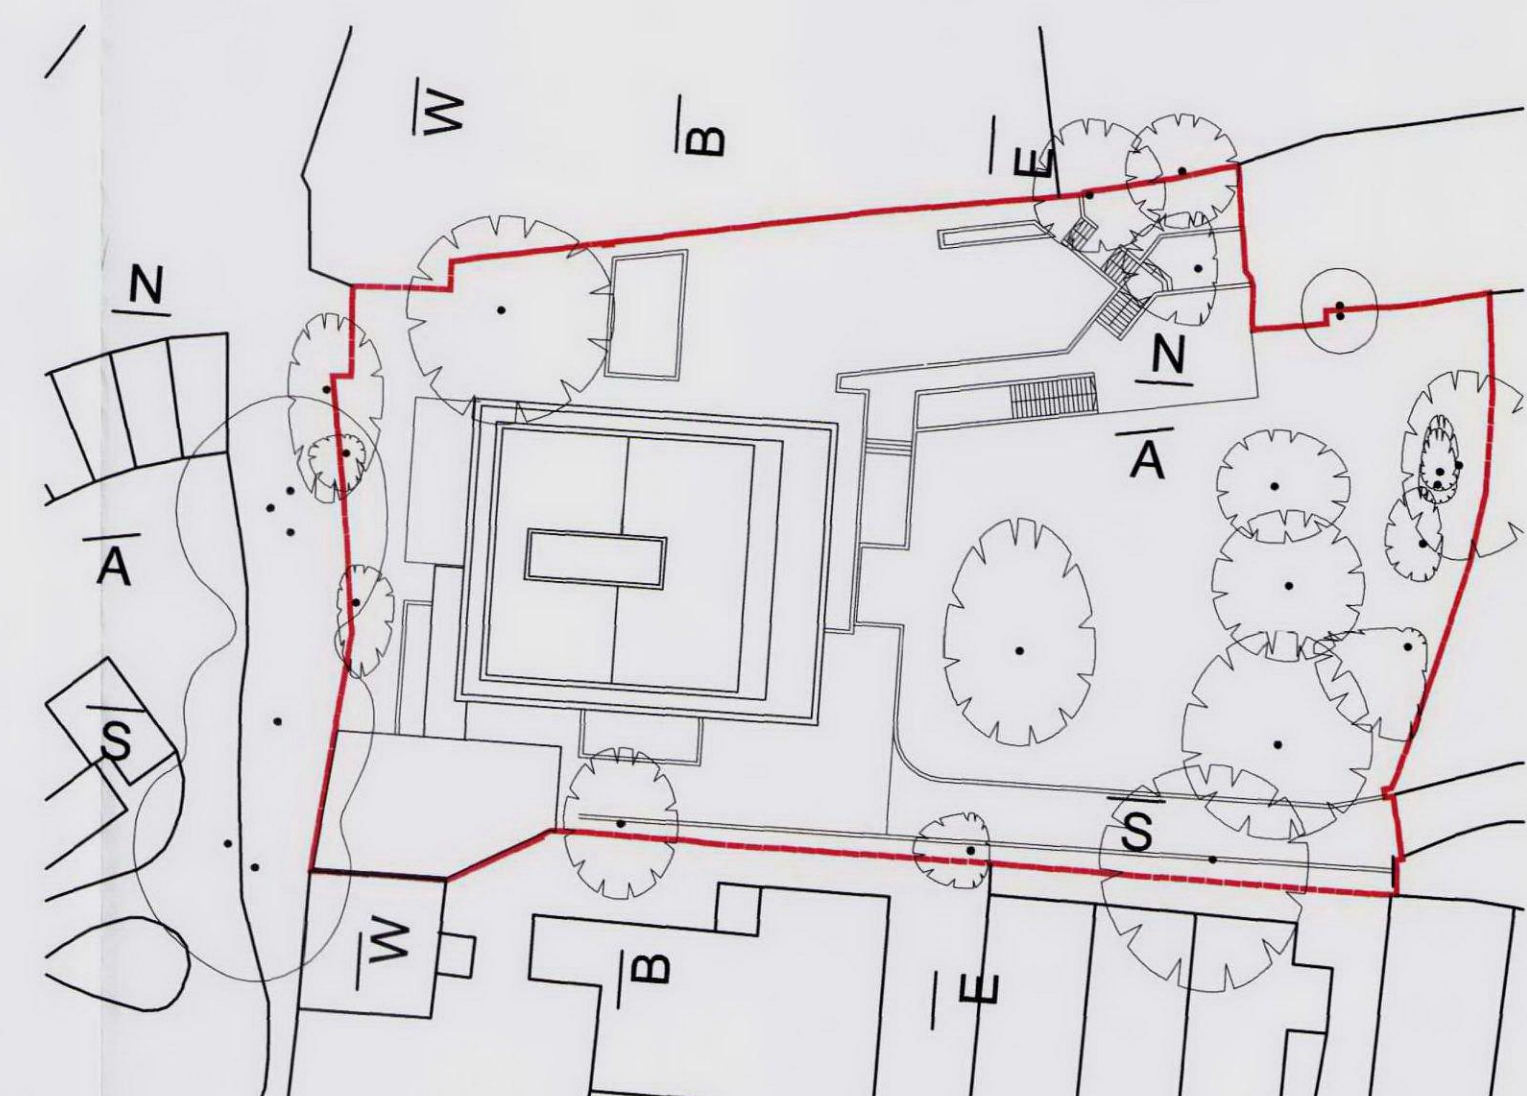

PLANNING

-DO NOT SCALE FROM THIS DRAWING - Verify all dimensions on site-

PKS architects		project 99a Frognal	title Proposed South and West Elevations	
scale 1:100 @ A1	author CSp	dwg no.	rev.	
date 14.05.2010	job no. 801	PE-S-W		-