

revision	date	author	revision notes
-	-	-	-



 
 





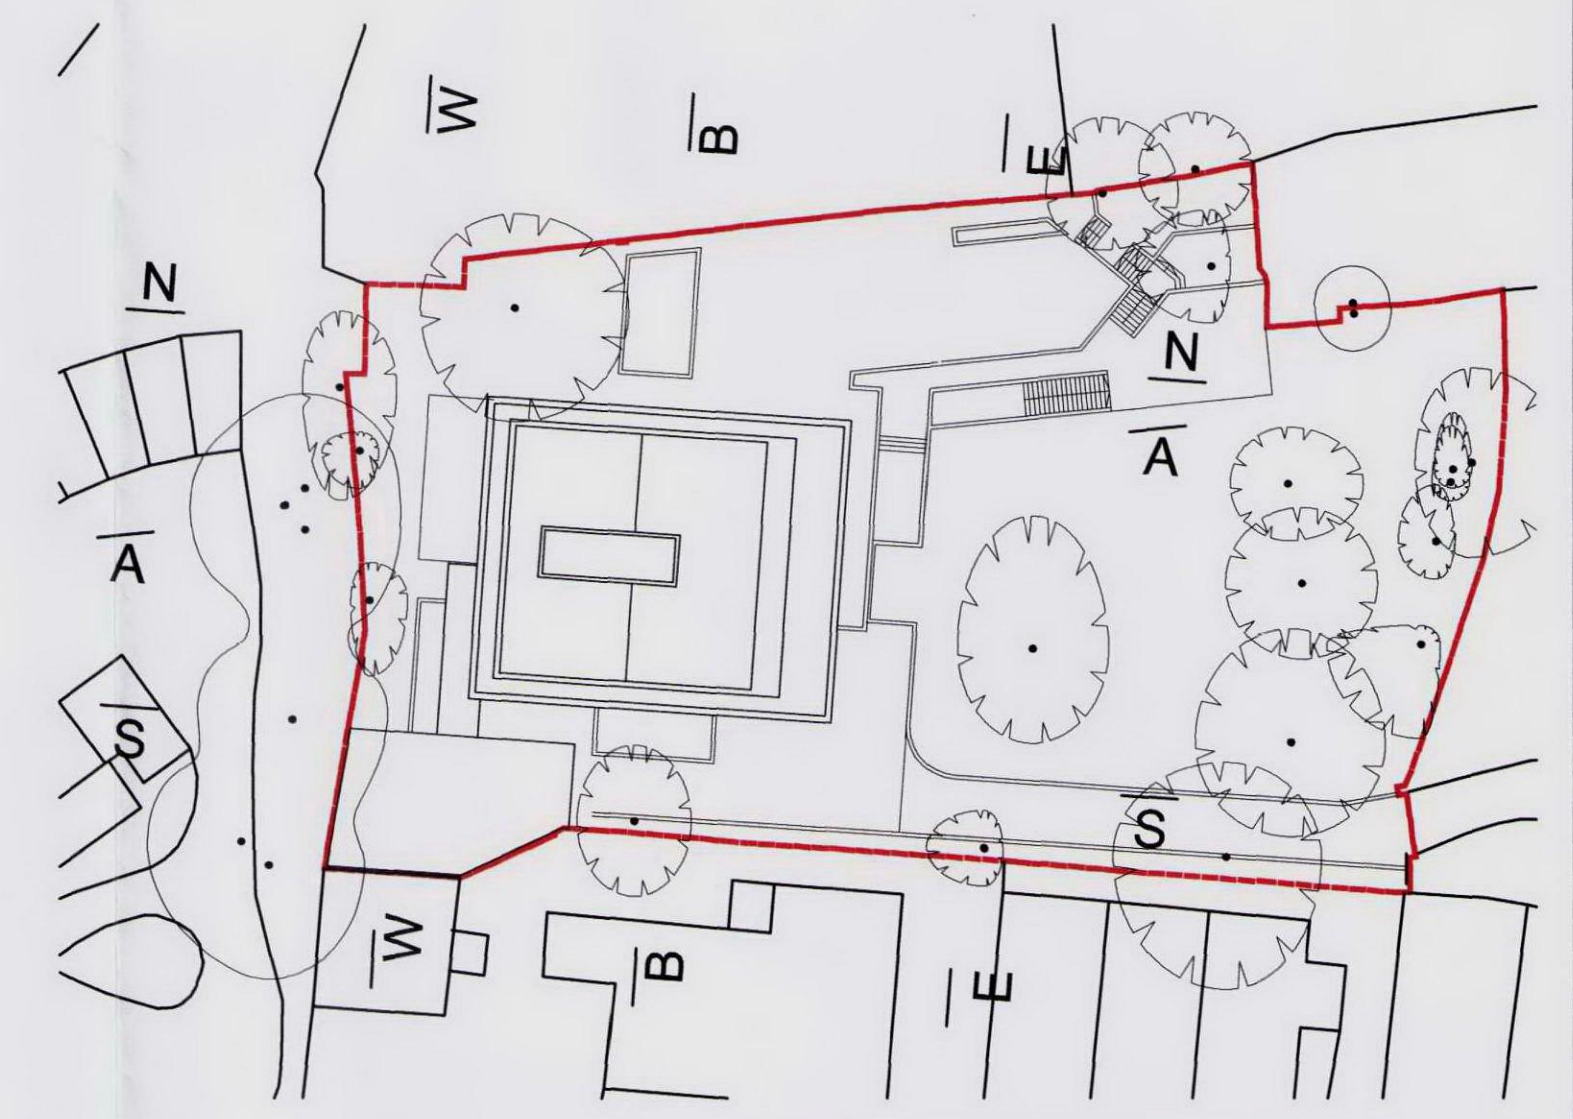
Proposed North Elevation



Proposed East Elevation

Materials - Key

-  Bronze cladding (roof, front door, handrails, window frames)
-  Honey coloured French limestone (Brabazon TBC)
-  Sliding louvred solar shading shutter doors
-  Honey coloured French limestone (Brabazon TBC)
-  Glass balustrading
-  Bronze mesh in glass laminate
-  Dotted red line indicates outline of existing buildings



PLANNING

-DO NOT SCALE FROM THIS DRAWING - Verify all dimensions on site

PKS architects	project	99a Frogna			
	title	Proposed North and East Elevations			
	scale	1:100 @ A1	author	CSp	
	date	14.05.2010	job no.	801	
		dwg no.	PE-N-E	rev.	-