


revision	date	author	revision notes
-			



Existing North Elevation

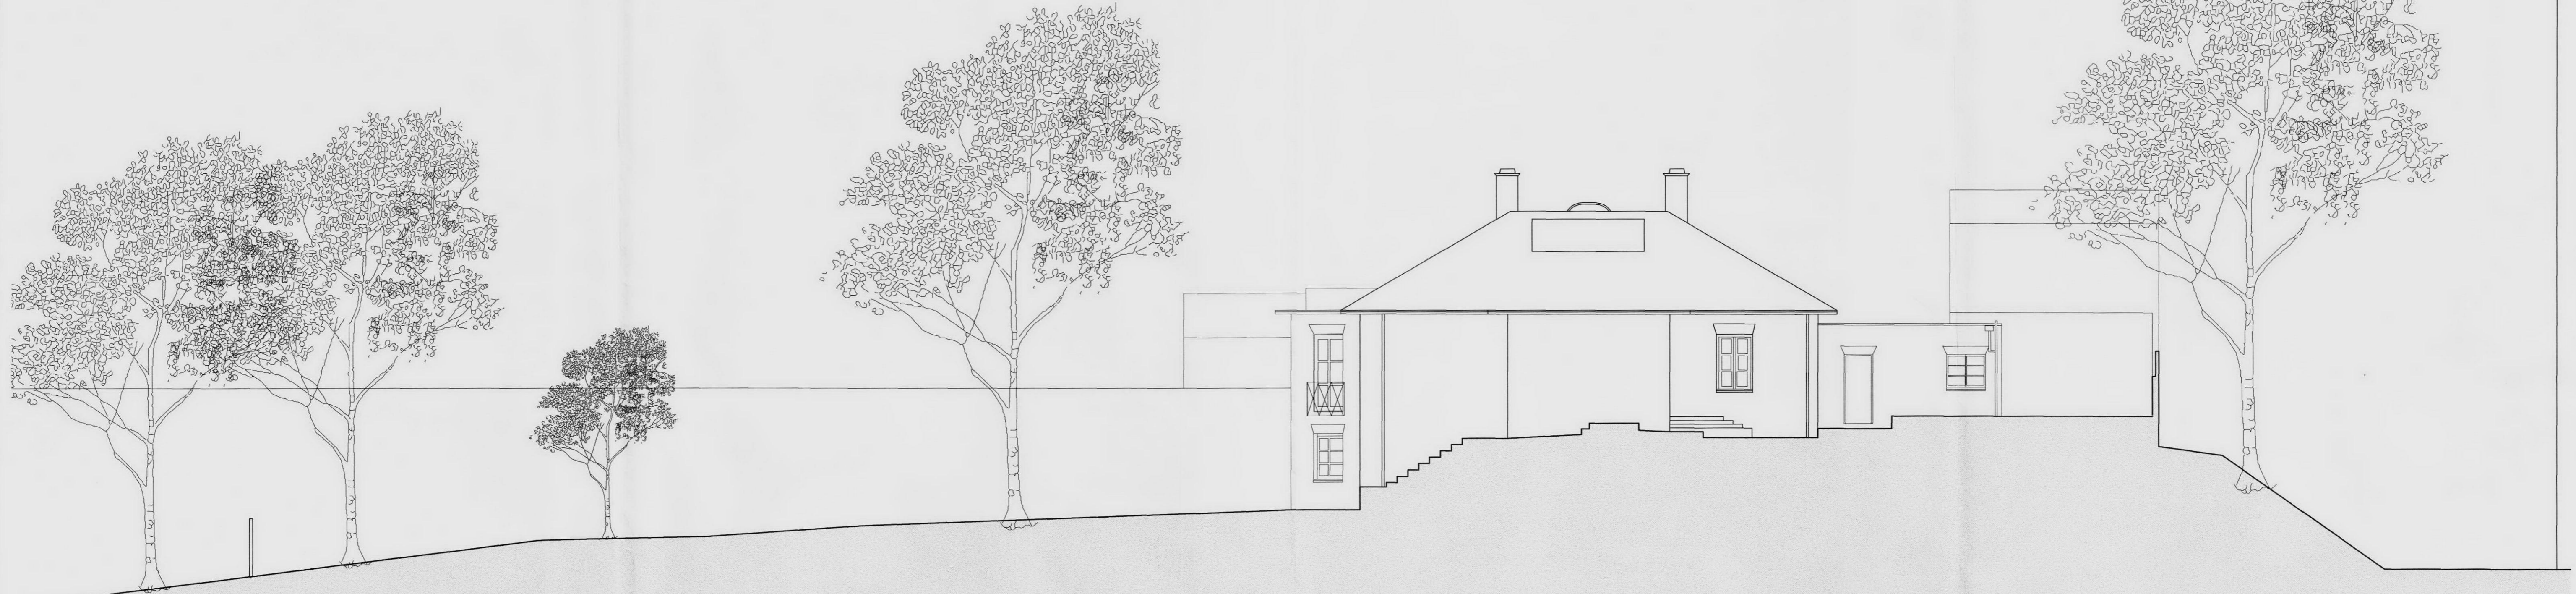

Existing East Elevation

48900

**PLANNING**

-DO NOT SCALE FROM THIS DRAWING -Verify all dimensions on site-

<b>PKS</b> architects	project	99a Frogna		
	title	Existing North and East Elevations		
	scale	1:100 @ A1	author	CSp
	date	14.05.2010	job no.	801
		dwg no.	E-N-E	rev.
				-