



DO NOT SCALE FROM THIS DRAWING
THIS DRAWING IS COPYRIGHT

NOTES:

REVISIONS:

PROJECT:
9C BELSIZE AVENUE
LONDON NW3 4BL

DRAWING TITLE:
FRONT ELEVATION
as Existing

Scale:
1:50@A3


Dwg No:
BA-EX1

Date:
21.05.10

Rev:

KASIA WHITFIELD
Design Consultant

Tel: 020 75869624
Mob: 07985 035333
email: Kasia_Whitfield@hotmail.com

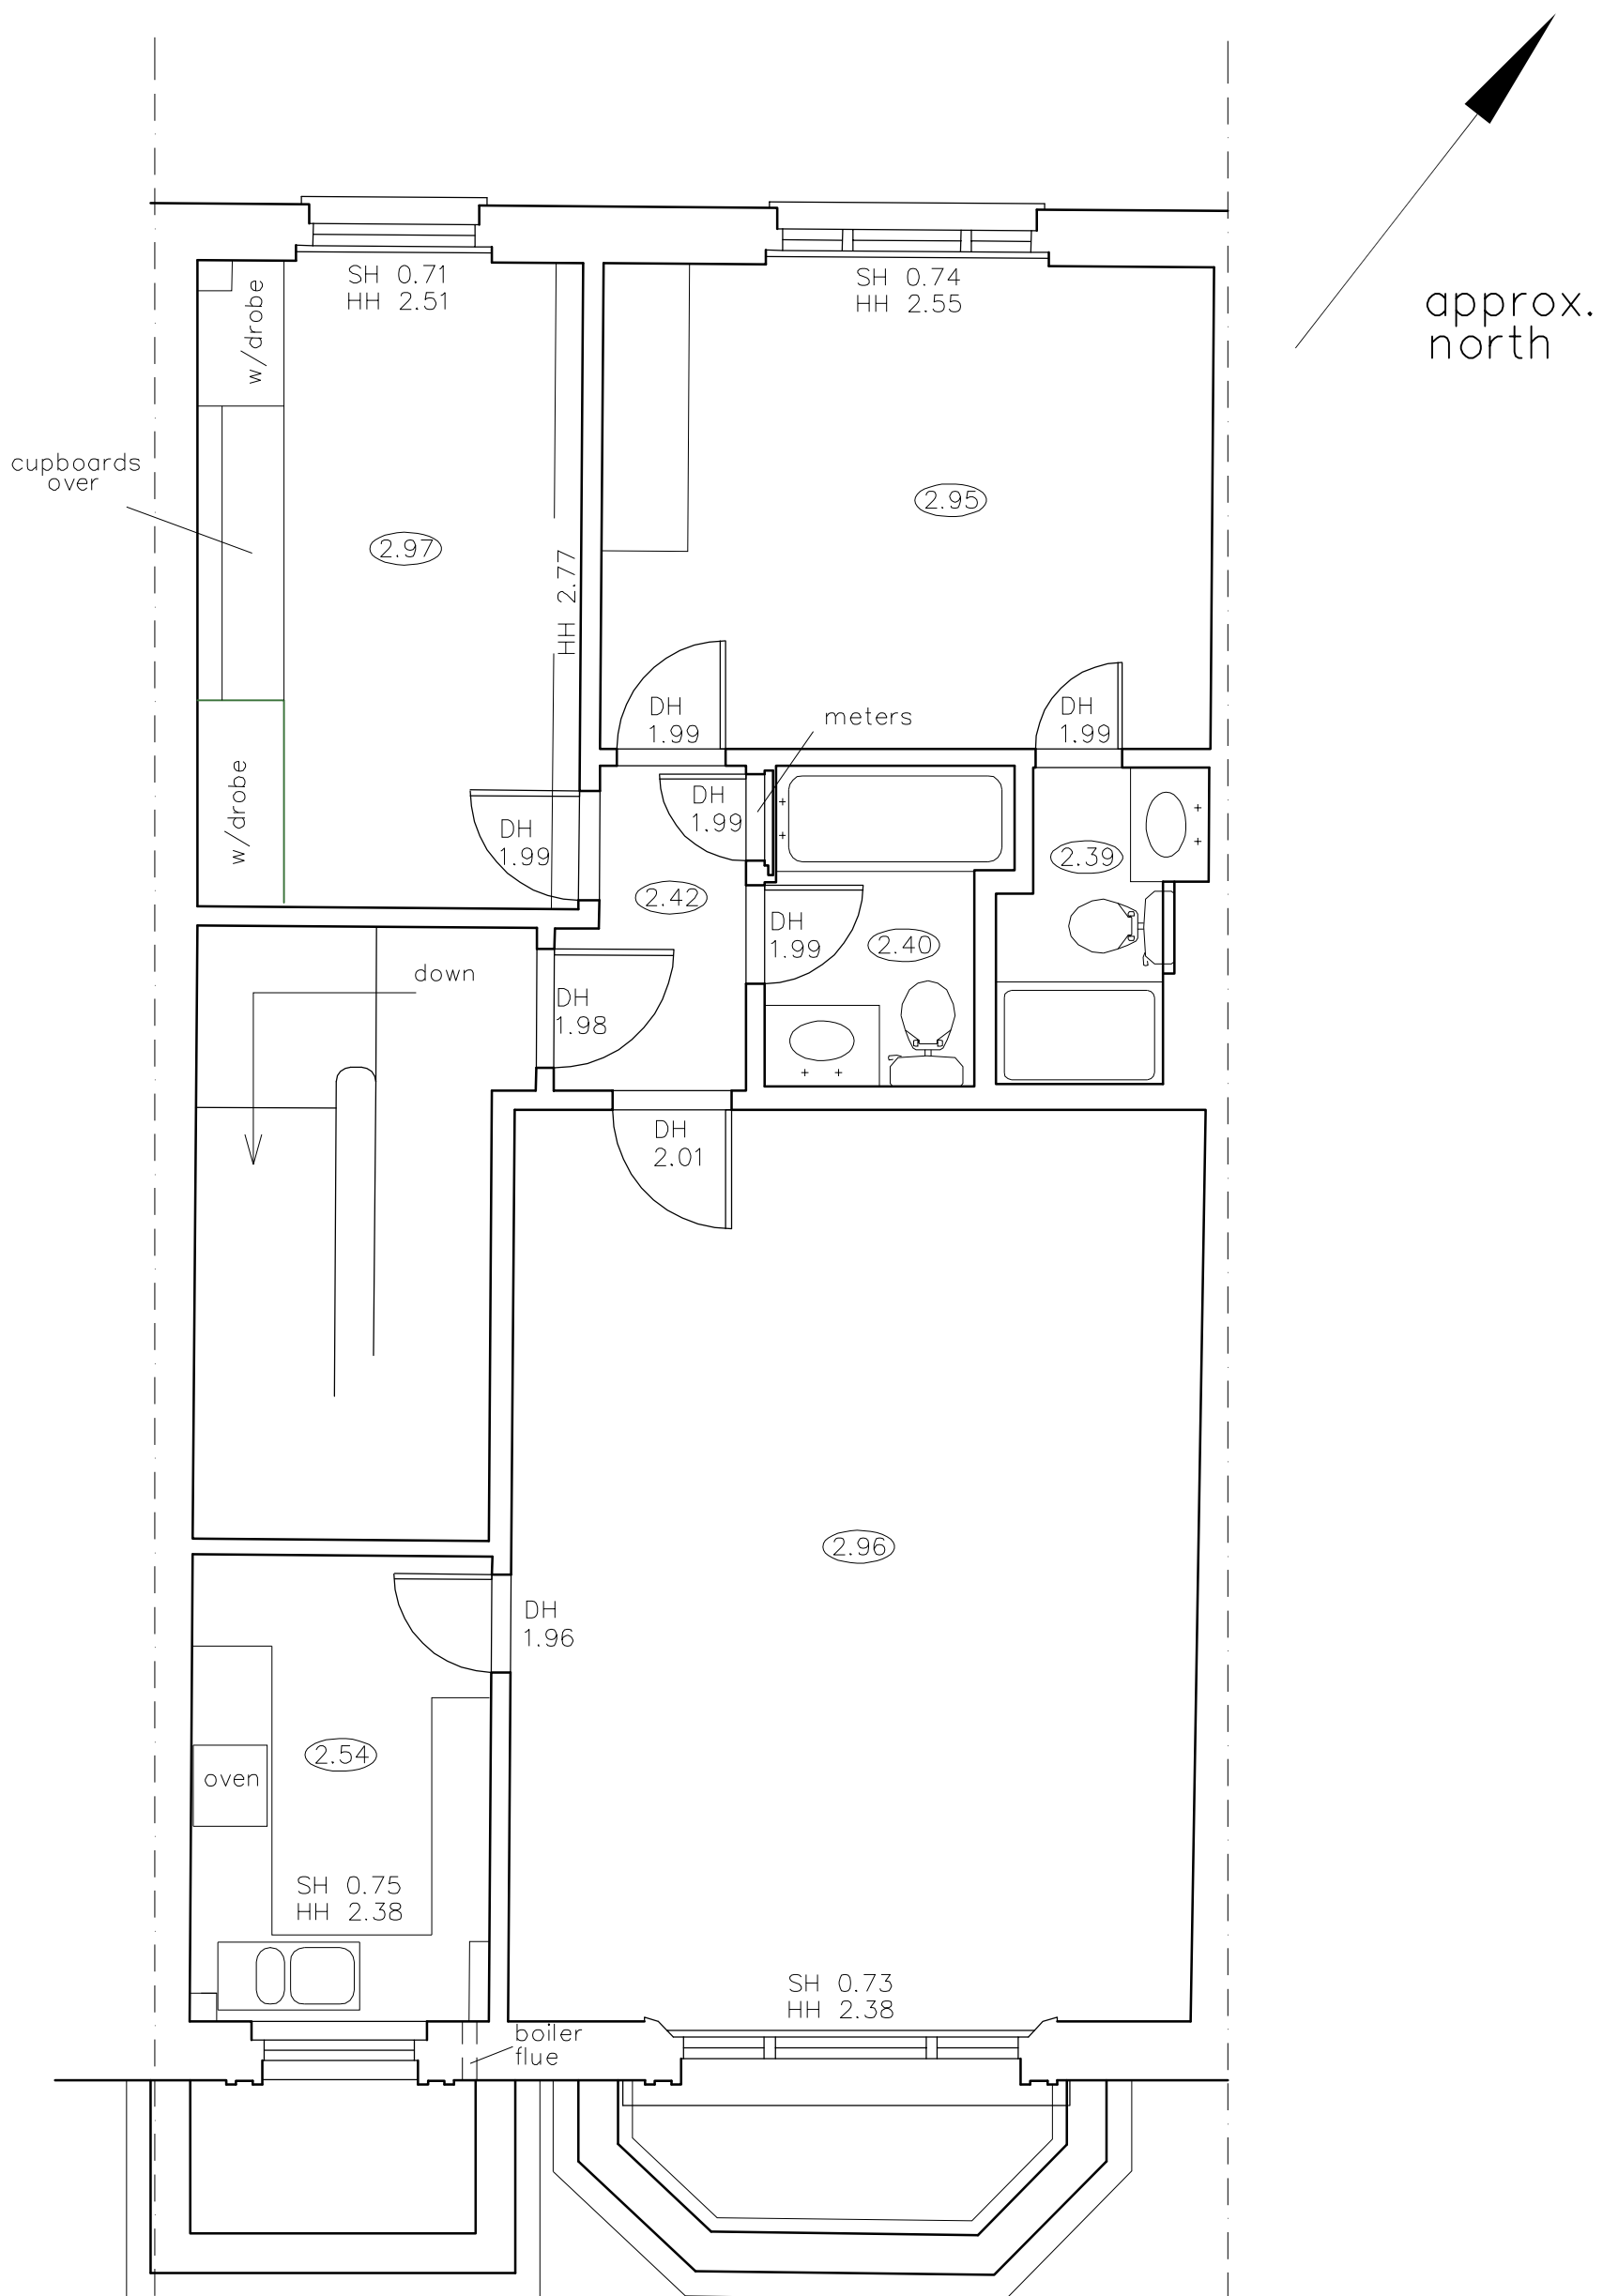

DO NOT SCALE FROM THIS DRAWING
THIS DRAWING IS COPYRIGHT

NOTES:

REVISIONS:

PROJECT:
9C BELSIZE AVENUE
LONDON NW3 4BL

Scale:
1:50@A3

Date:
21.05.10

KASIA WHITFIELD
Design Consultant

DRAWING TITLE:
FIRST FLOOR PLAN
as Existing

Dwg No:
BA1-EX2

Rev:

Tel: 020 75869624
Mob: 07985 035333
email: Kasia_Whitfield@hotmail.com